


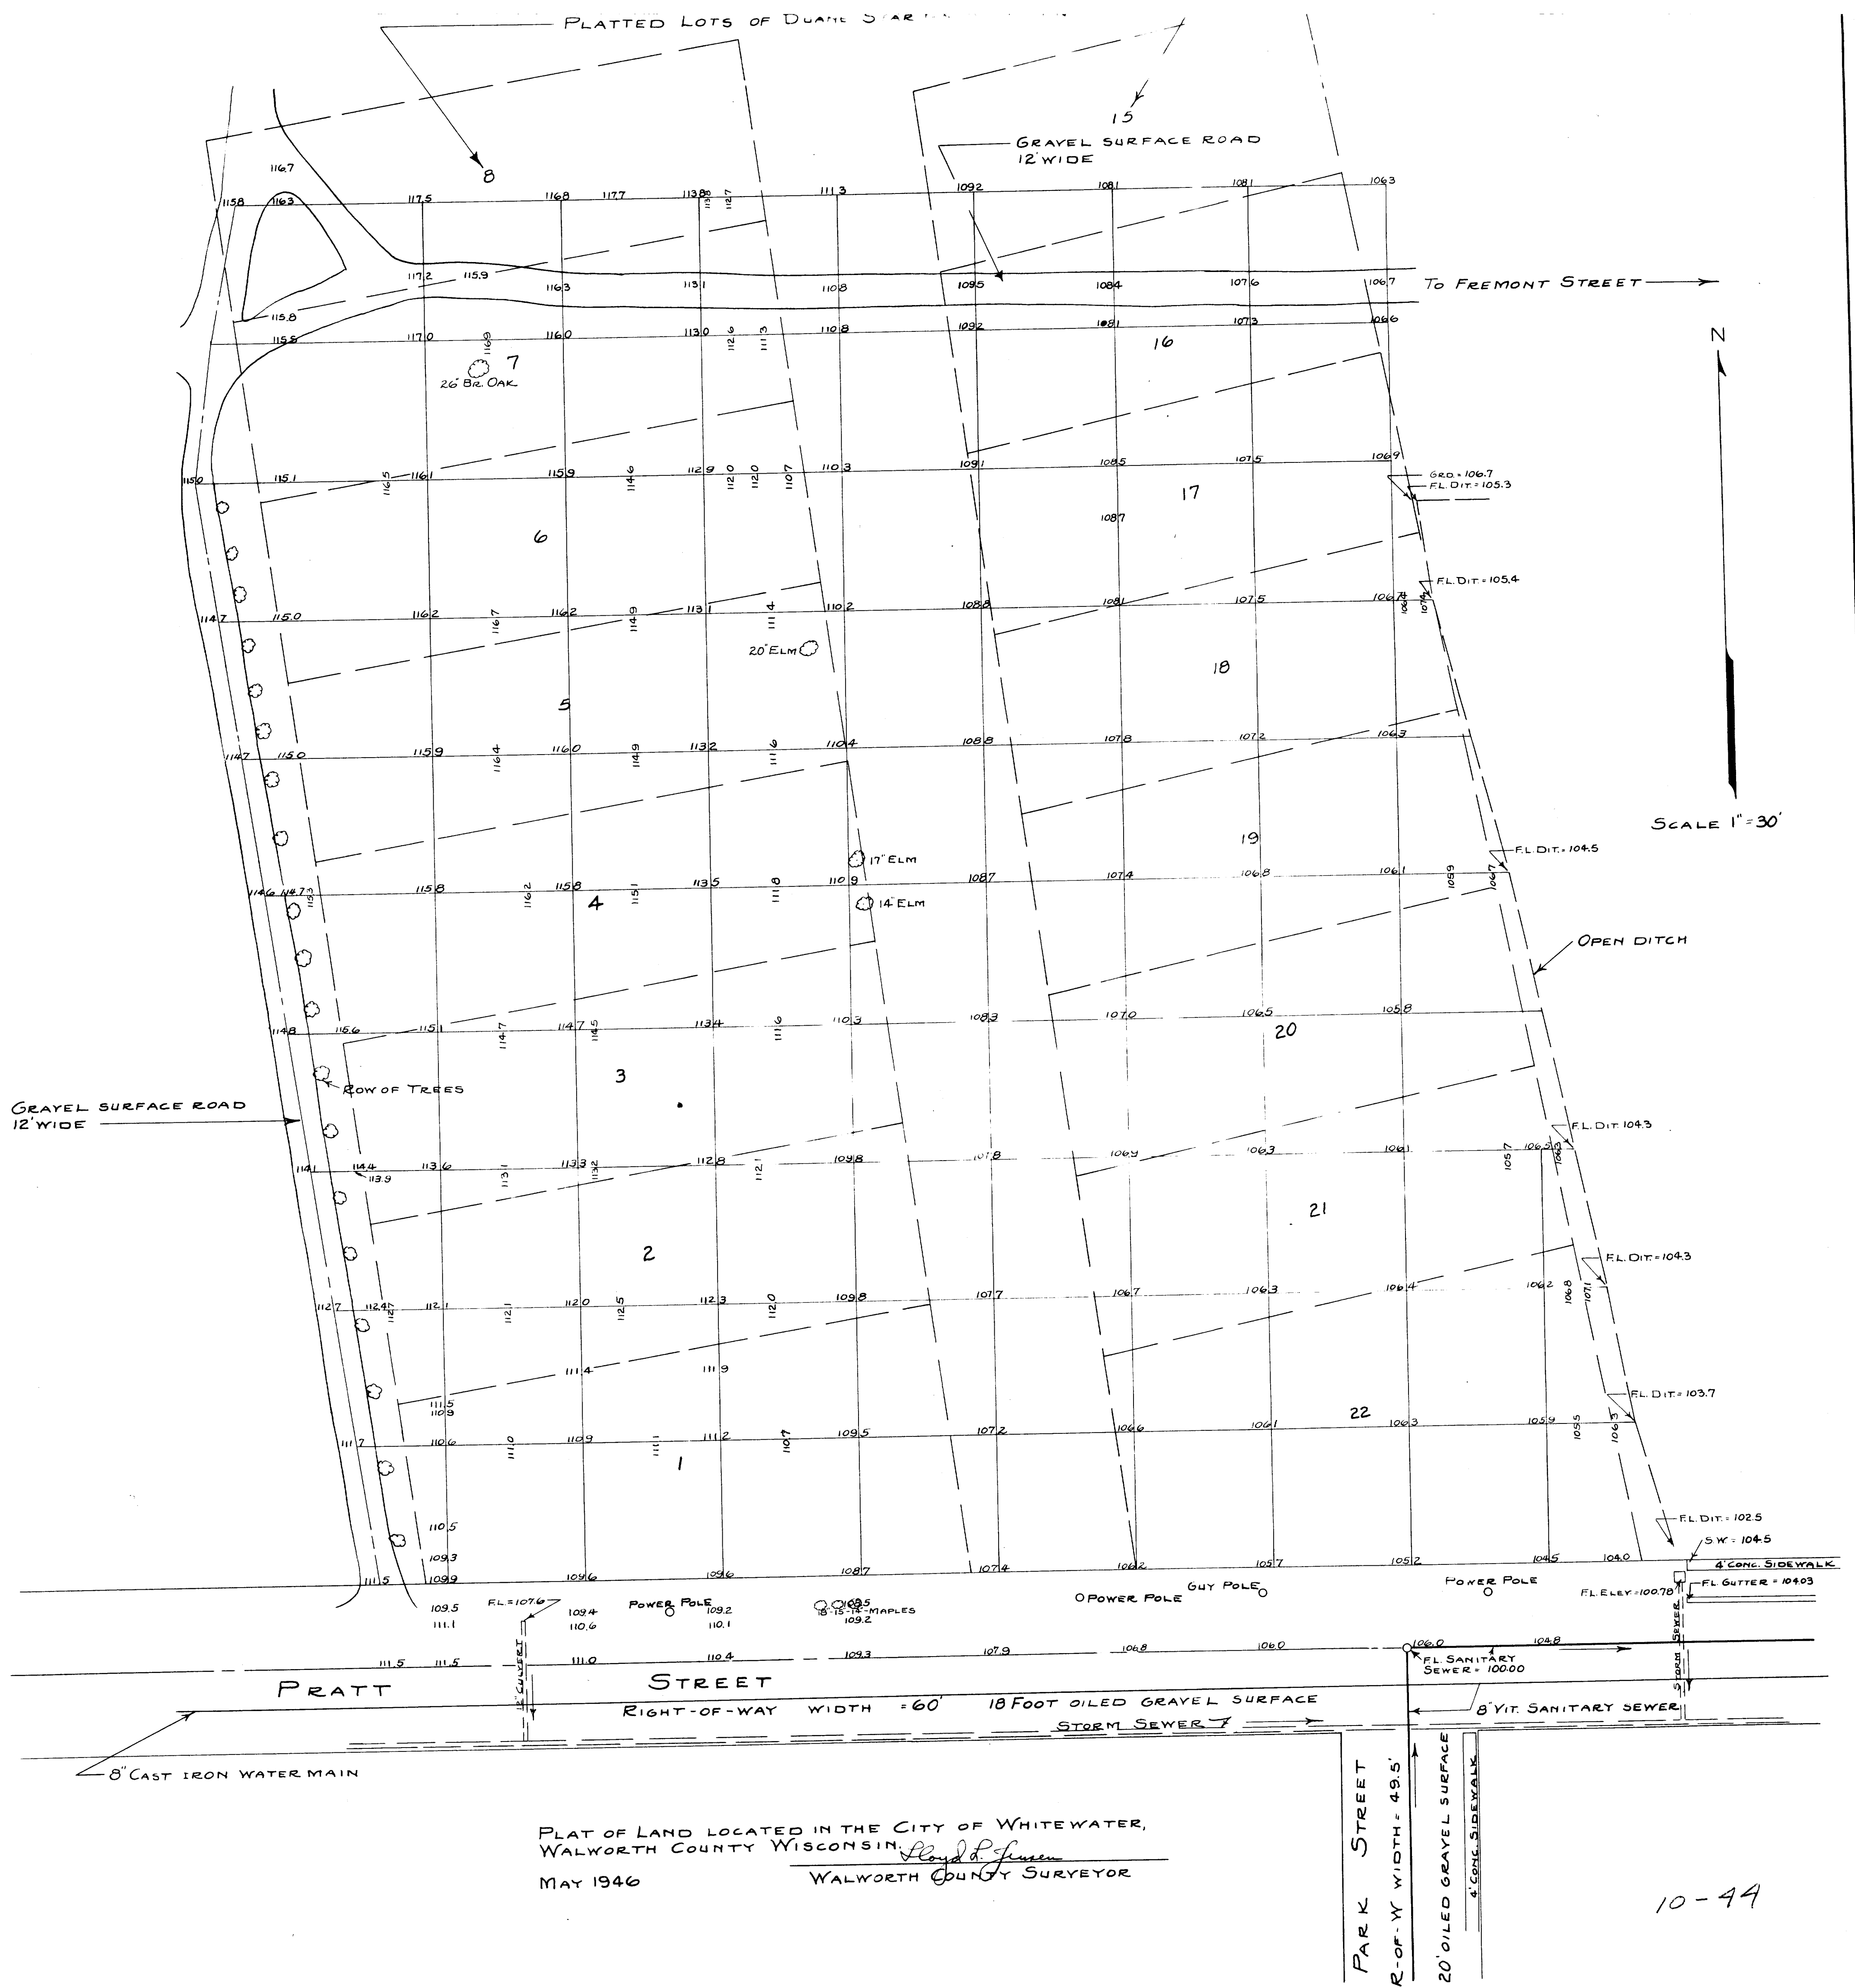

10-44