

ABERNATHY and ASSOCIATES

Kenneth B. Abernathy Jr.

Wisconsin Registered Land Surveyor S-1594

Rt. 3, Box 273
Elkhorn, Wisconsin 53121
Phone: (414) 723-4260 (office)
(414) 723-4813 (residence)


PLAT OF SURVEY

PART OF LOTS 8, 9, AND 10 OF BLOCK 2 OF
F.W. TRATT'S ADDITION TO THE CITY OF
WHITENATER, WALNORTH COUNTY, WISCONSIN.


ORDERED BY: OLM AND ASSOCIATES
162 WEST MAIN ST.
P.O. BOX 37
WHITENATER, WIS. 53190

OWNER: GERTRUDE A. TUCKER
620 S. JANESVILLE ST.
WHITENATER, WI. 53190

THIS SURVEY RETRACES A PREVIOUS SURVEY DONE BY GEORGE
T. DUNHAM DATED MAY 23, 1963 IN WHICH THE SUBJECT
PARCEL IS DESIGNATED AS PARCEL NO. 3.

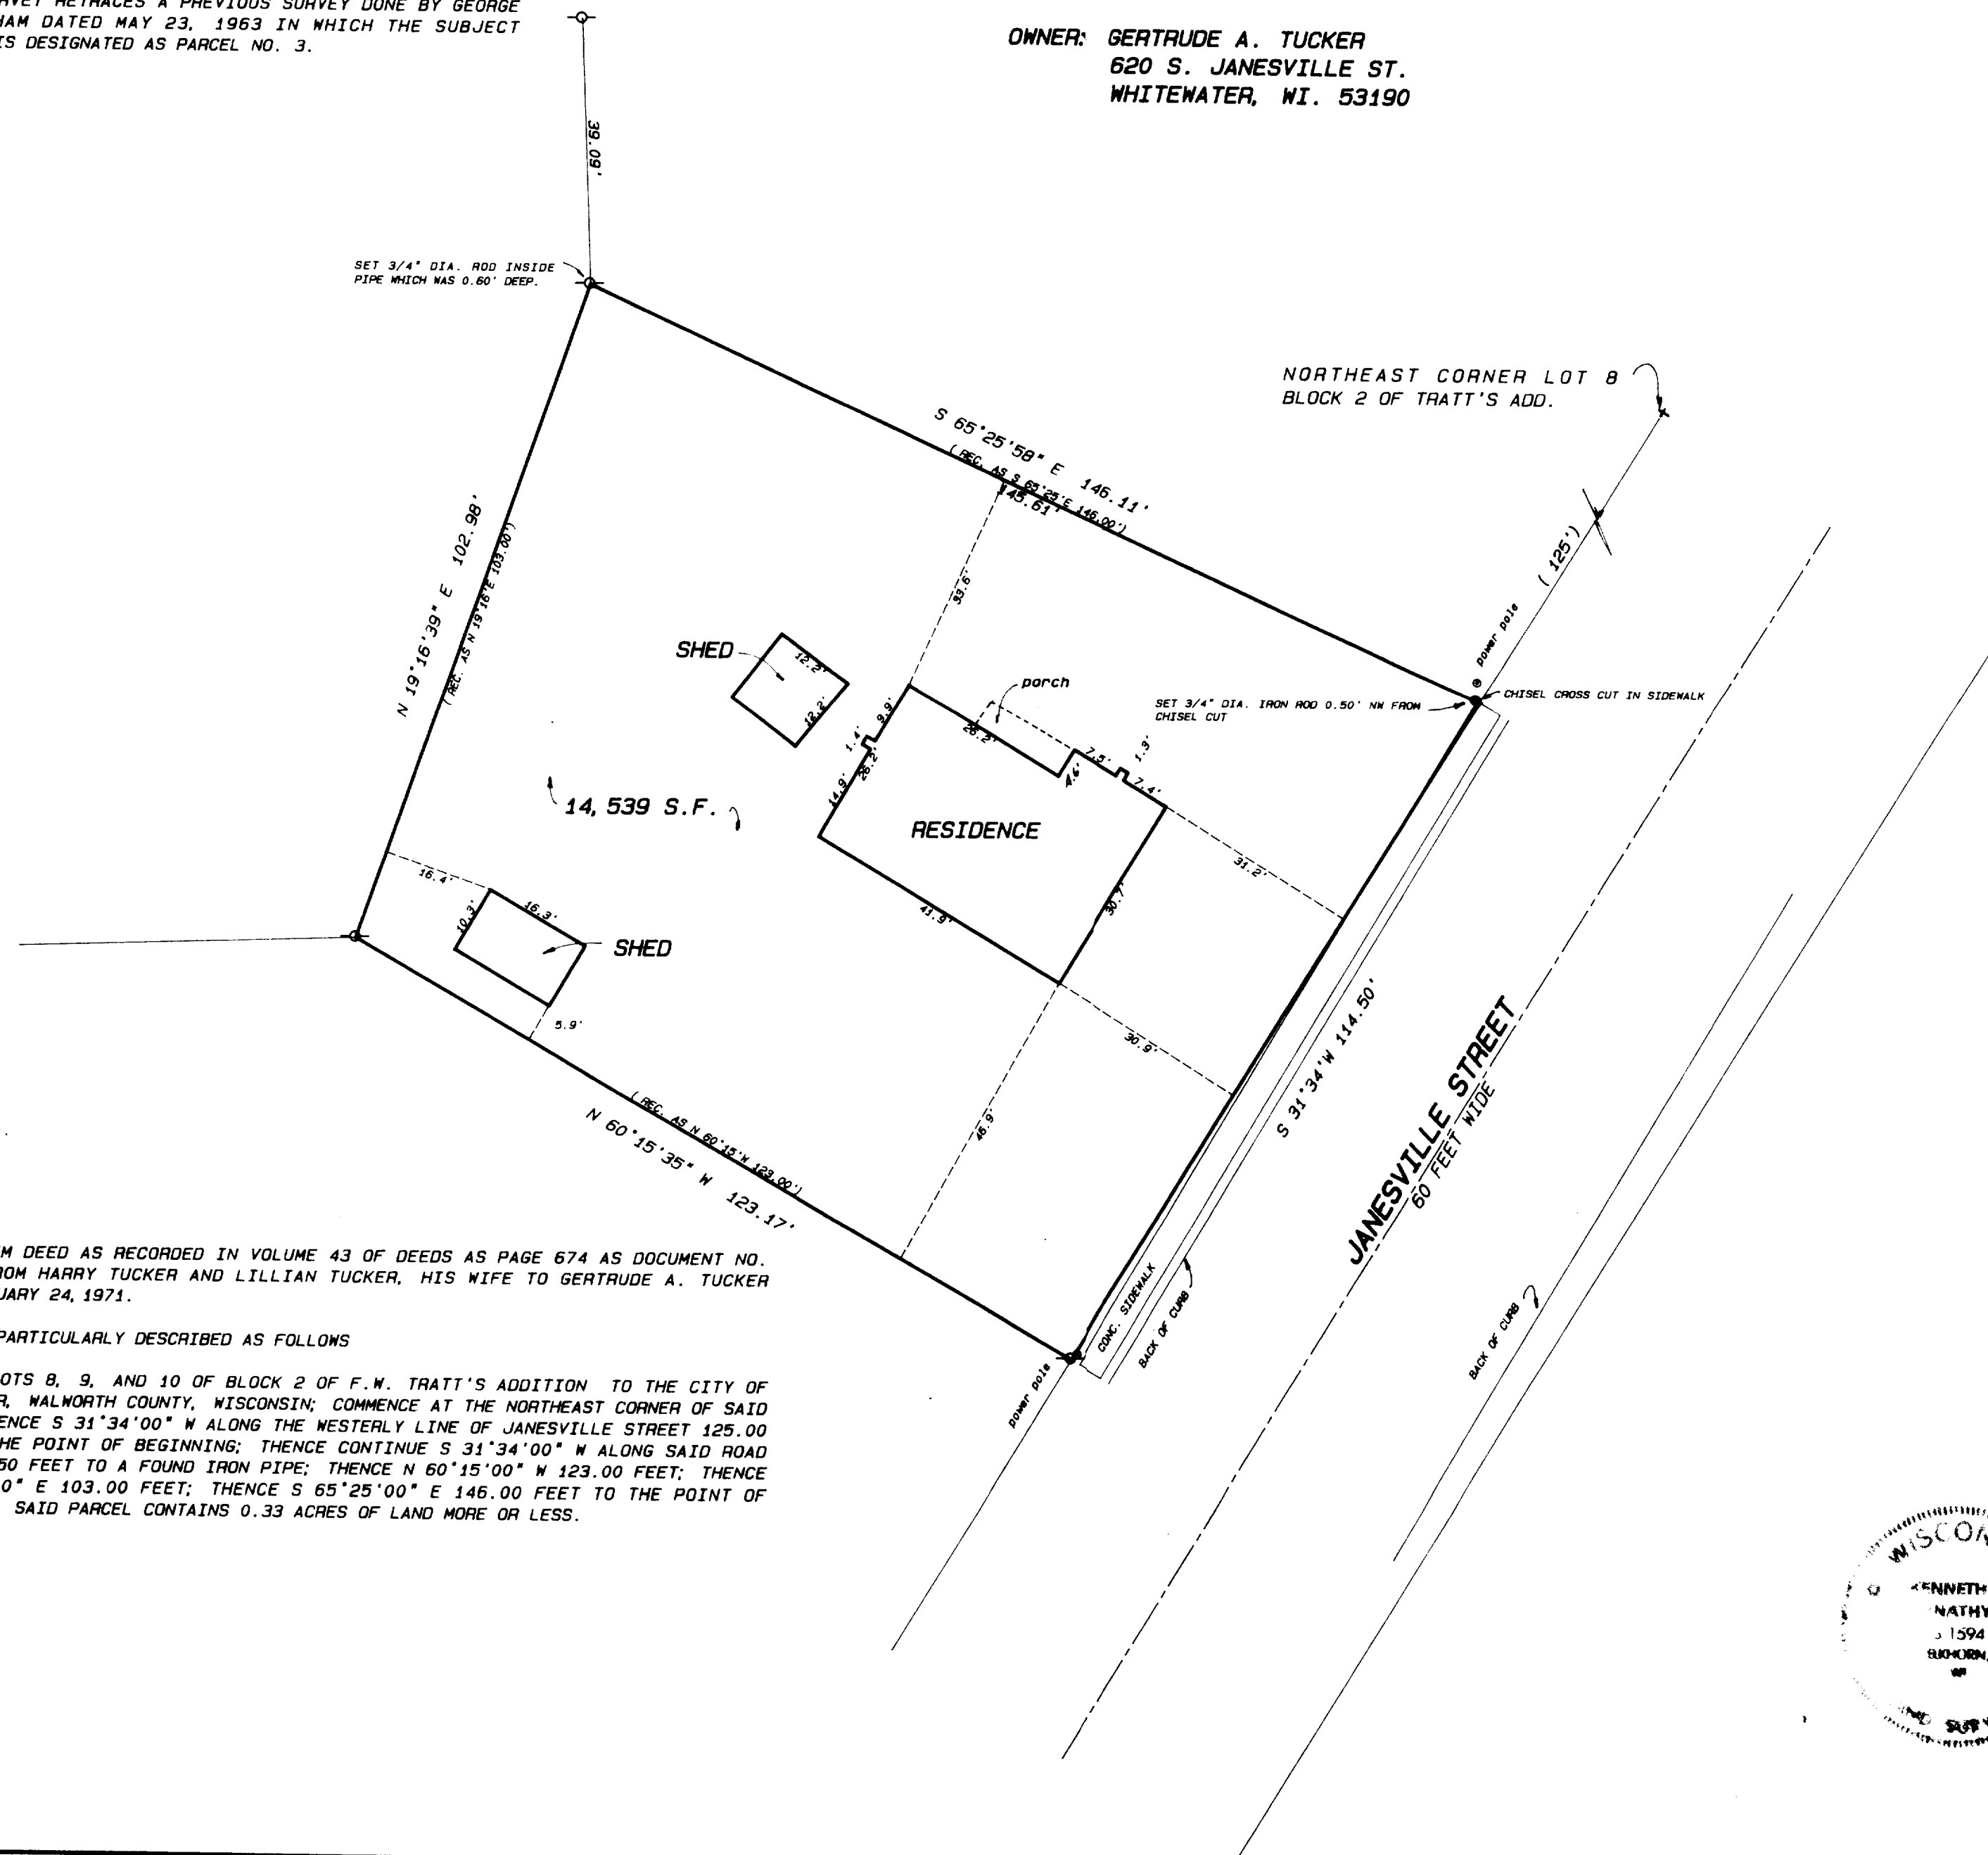

SCALE 1" = 20 FEET

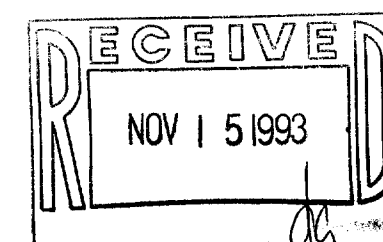

Legend

- FOUND IRON PIPE
- FOUND IRON ROD
- FOUND BRASS CAPPED MONUMENT
- FOUND CONCRETE MONUMENT
- CHISEL CUT IN CONCRETE
- SET IRON ROD, 24" LONG, WEIGHING 1.5 LBS./LINEAL FT., 3/4" DIA.
- SET IRON ROD, 30" LONG, WEIGHING 4.5 LBS./LINEAL FT., 1-11/16" DIA.
- (XX) RECORDED AS DIMENSION
- X-X- EXISTING FENCE

SCALE: 1"= 20 FEET

"I hereby certify that I have surveyed the above described property and that the above map is a true representation thereof and shows the size and location of the property, its exterior boundaries, the location of all visible structures and dimensions of all principal buildings thereon, boundary fences, apparent easements, roadways and visible encroachments, if any."

"This survey is made for the use of the present owners of the property, and also those who purchase, mortgage, or guarantee the title thereto within one year from date hereof."

Kenneth B. Abernathy, Jr.
WISCONSIN REGISTERED LAND SURVEYOR,
S-1594

Date: OCTOBER 20, 1993 Job No. 93.1008