


PLAT OF SURVEY

LOT 1 OF CERTIFIED SURVEY MAP NO. 438, SAID SURVEY BEING LOCATED IN THE SW 1/4 OF SECTION 5, TOWN 4 NORTH, RANGE 15 EAST, CITY OF WHITEWATER, AND RECORDED IN VOLUME 2 OF CERTIFIED SURVEY MAPS AT PAGE 240 AS DOCUMENT NO. 685339, WALWORTH COUNTY RECORDS.

SURVEYED FOR: R.A.P. OF PEWAUKEE L.L.C.

SCALE 1"=30'

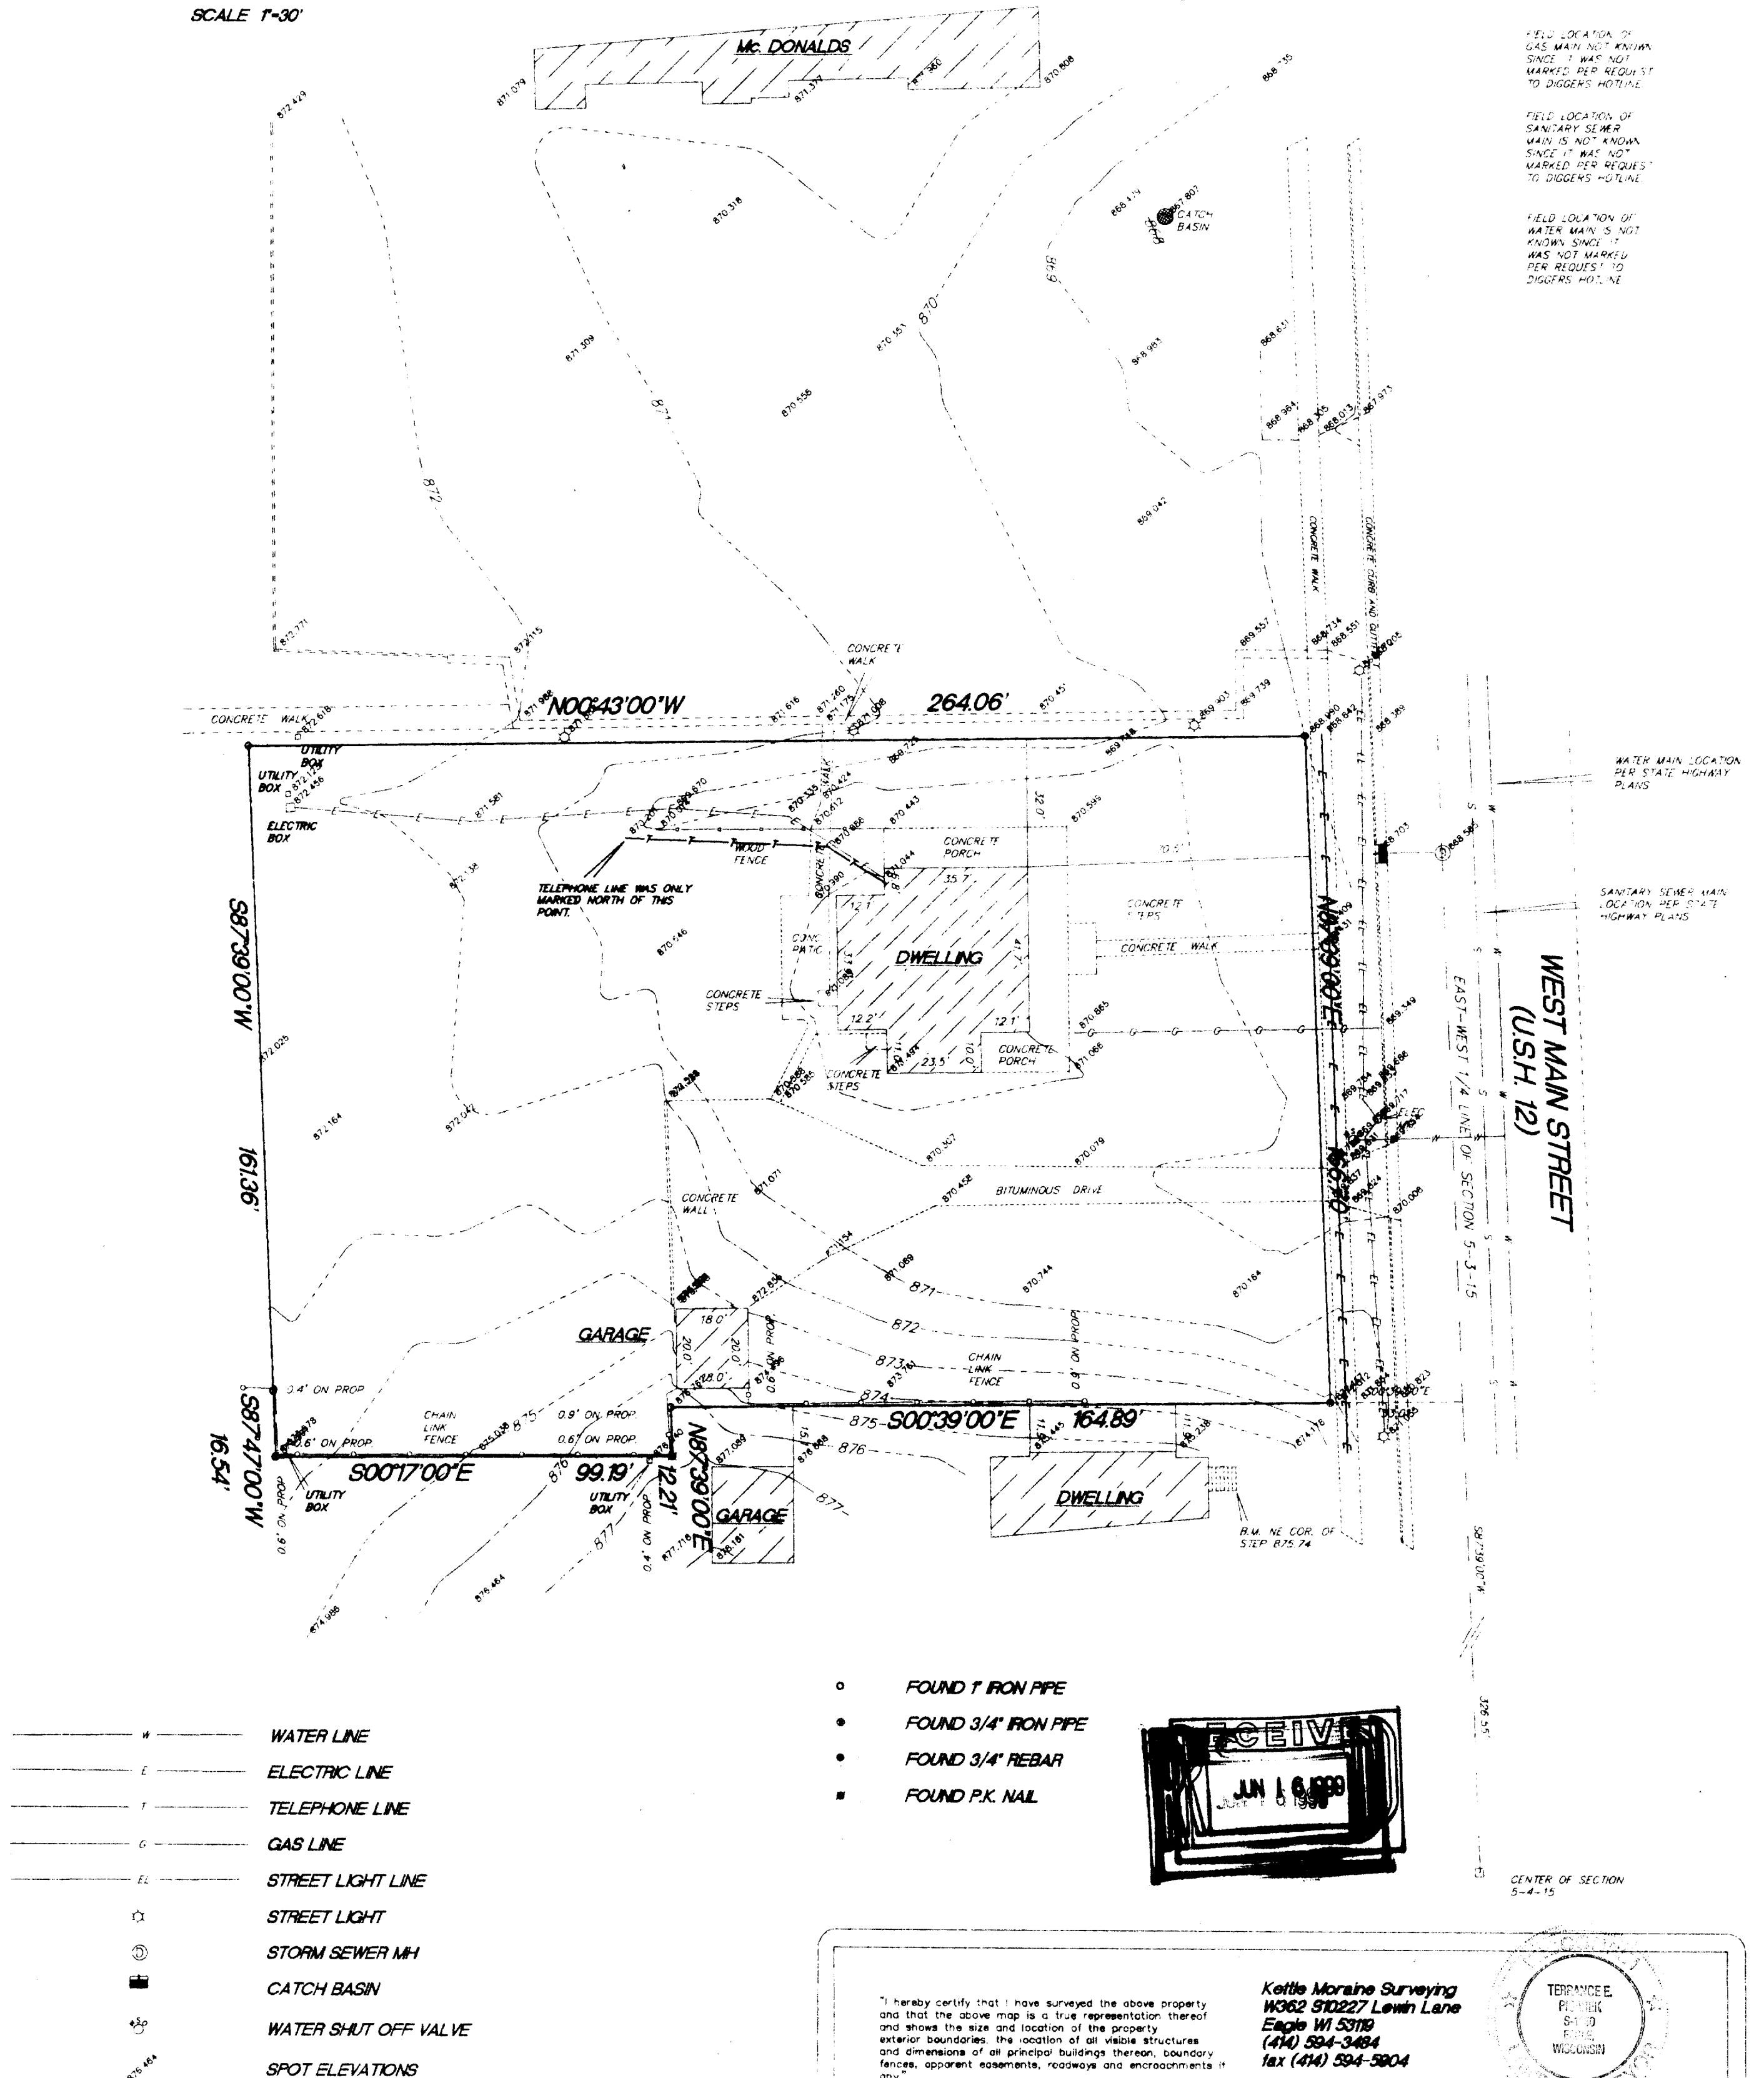

1A-438-1

010-637