



PLAT OF SURVEY

FD. Disk In Conc.
W. 1/4 Cor.
Sec. 5
T4N, R15E

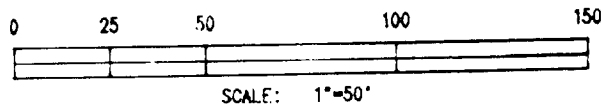

Pos. On MH
Per "x" Ties
Ctr. Sec. 5
T4N, R15E

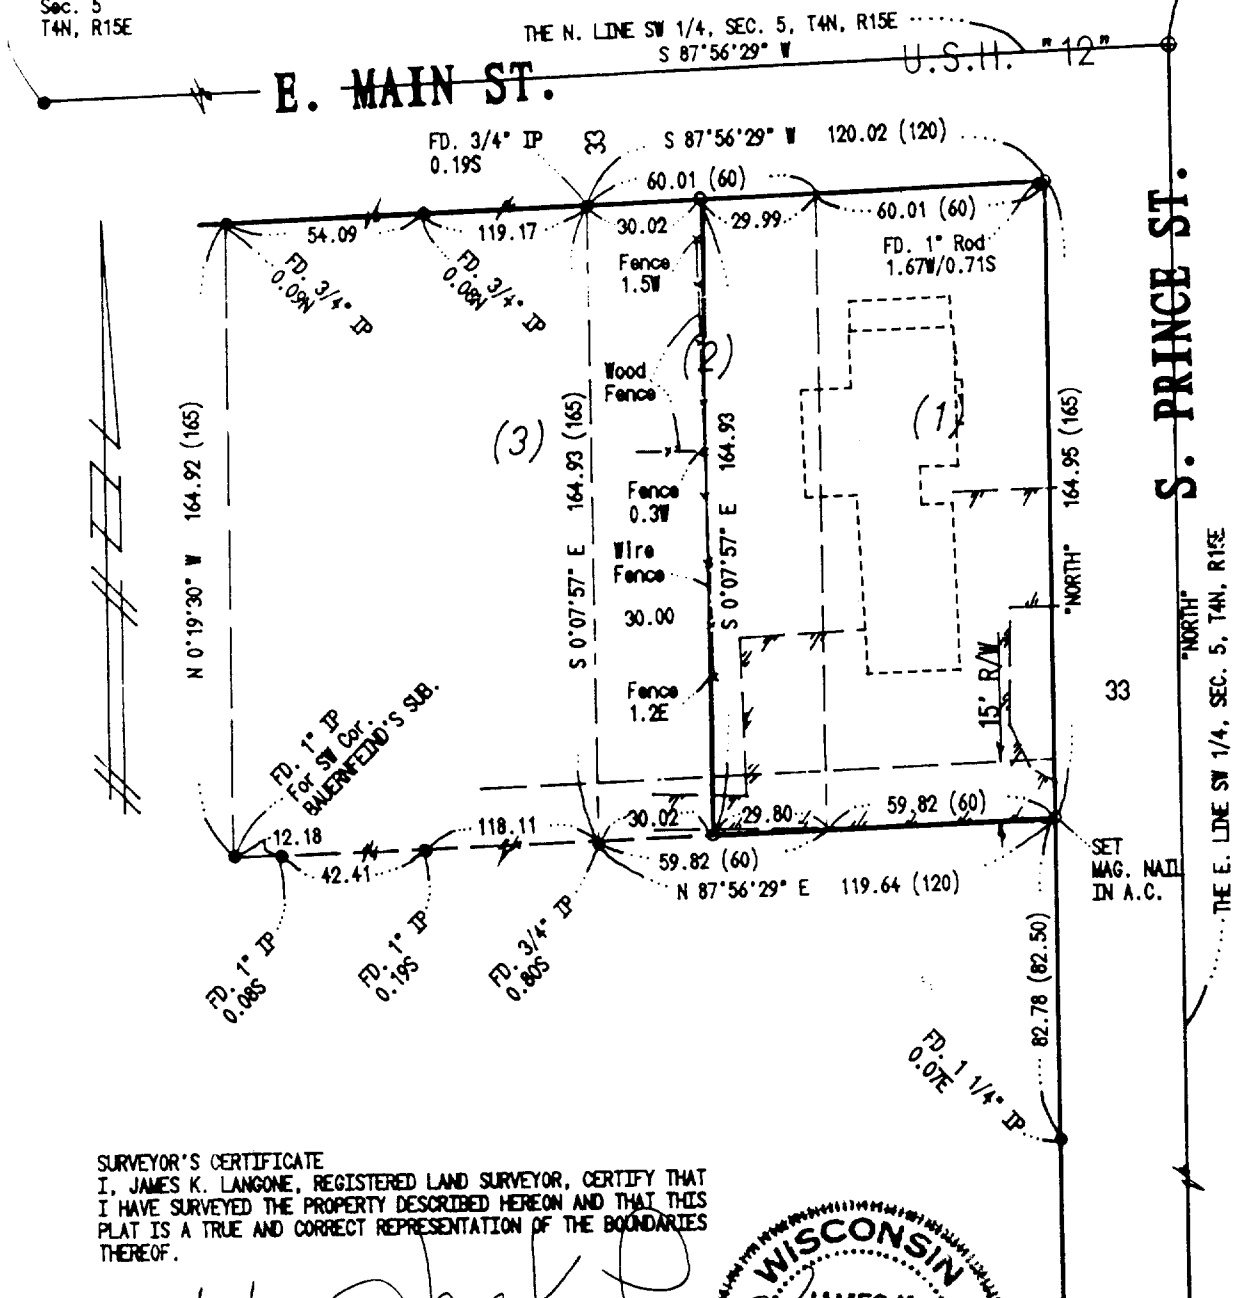

SURVEYOR'S CERTIFICATE
I, JAMES K. LANGONE, REGISTERED LAND SURVEYOR, CERTIFY THAT
I HAVE SURVEYED THE PROPERTY DESCRIBED HEREON AND THAT THIS
PLAT IS A TRUE AND CORRECT REPRESENTATION OF THE BOUNDARIES
THEREOF.

DATE: 12/30/02

JAMES K. LANGONE
REGISTERED LAND SURVEYOR, S-1347



FD. Disk In Well
S. 1/4 Cor.
Sec. 5
T4N, R15E

NOTES:

- () — INDICATES RECORD DATA
- — INDICATES MNT. FD. AS NOTED
- o — INDICATES SET 3/4" ROD UNLESS OTHERWISE NOTED

BASIS OF BEARINGS:
THE E. LINE SW 1/4, SEC. 5, T4N, R15E
BEING "NORTH"

LEGAL DESCRIPTION:

IN THE SW 1/4, SEC. 5, T4N, R15E, IN
THE CITY OF WHITEWATER, WALWORTH CO.,
WISCONSIN

LOTS 1 & 2, BAUERNFEIND'S SUBDIVISION
EXCEPTING THEREFROM A STRIP OF LAND 30
FEET WIDE OF EVEN WIDTH THROUGHOUT,
ACROSS THE ENTIRE WEST SIDE OF SAID
LOT 2.

SUBJECT TO: A RIGHT-OF-WAY ABOUT 15
FEET WIDE OVER THE S'LY 15 FEET
THEREOF.

MAY 23 2003

JAMES K. LANGONE
LAND SURVEYS & CIVIL ENGINEERING

N339 Co. Rd. "N" (Upper)

Whitewater, WI. 53190-2842

(262) 473-4119

JN: 02-128
12/30/02

010-687

BA-1