


PLAT OF SURVEY


DEEDS LOVE, MARION, BEING A PART OF LOT 1
1/4, SECTION 34, TOWNSHIP 4 NORTH, RANGE
10 EAST, COUNTY OF WAUSHARA, WISCONSIN, VACATED ALL
THE RIGHTS OF THE SAID MARION LOVE IN HIS ADDITION TO THE VILLAGE OF WHITEWATER
IN THE NORTHWEST 1/4 AND SOUTHWEST 1/4
OF SECTION 34, TOWNSHIP 4 NORTH, RANGE
10 EAST, COUNTY OF WAUSHARA, WISCONSIN.

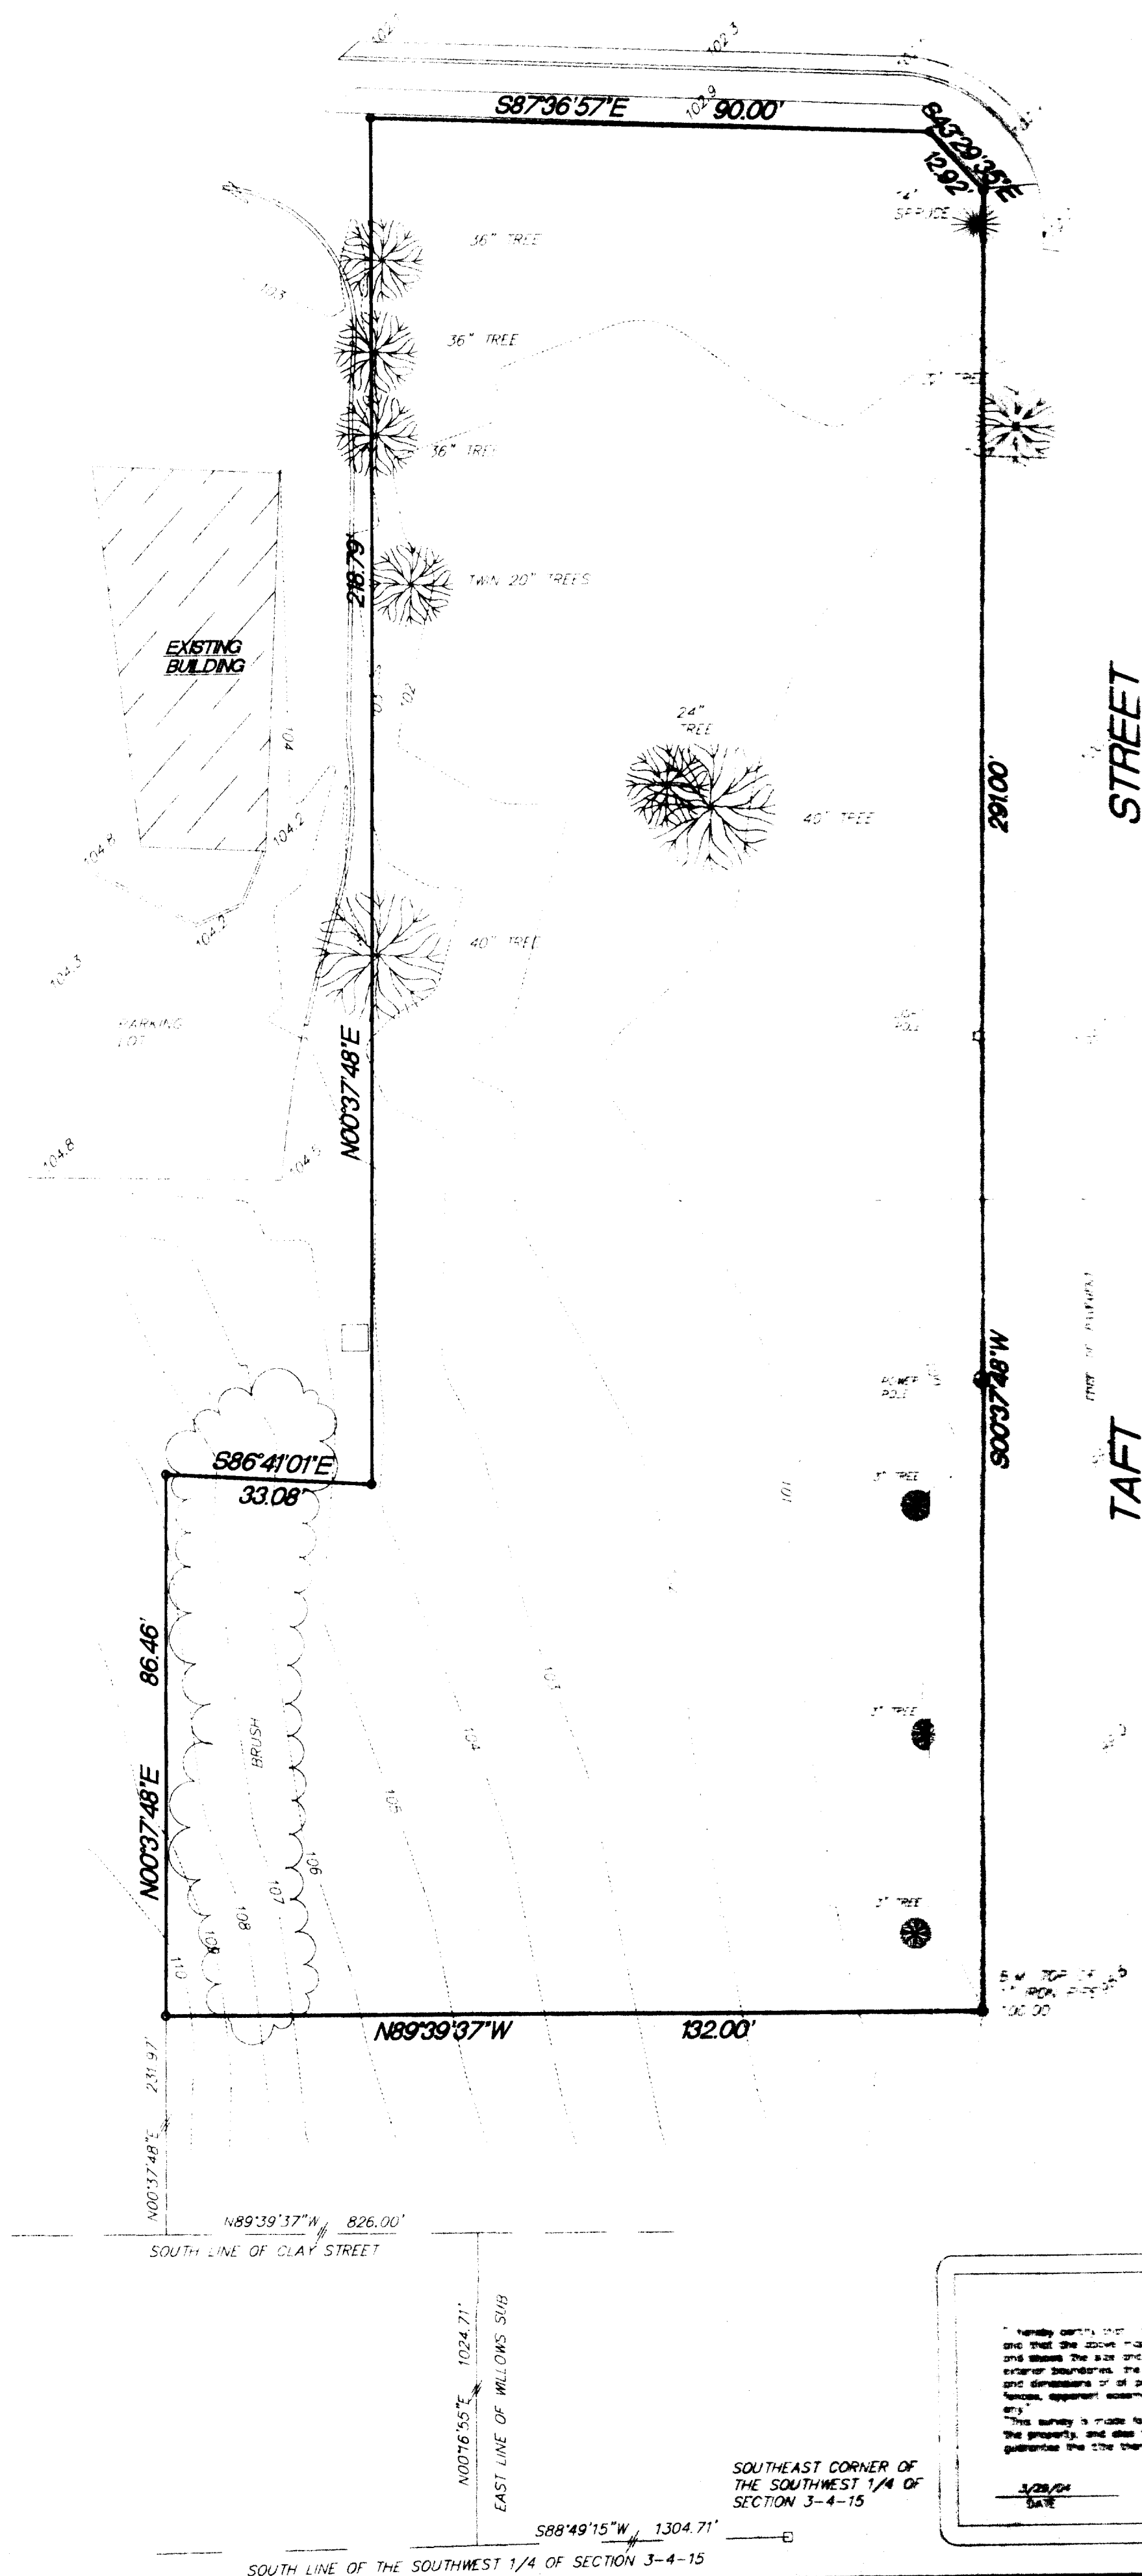


SCALE 1"=20'

FOUND 1" IRON PIPE

EXISTING SPOT ELEVATIONS

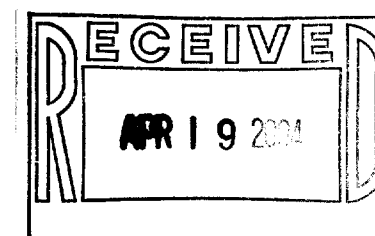

Kettle Moraine Surveying
P.O. Box 357
Eagle WI. 53119
(262)594-3484

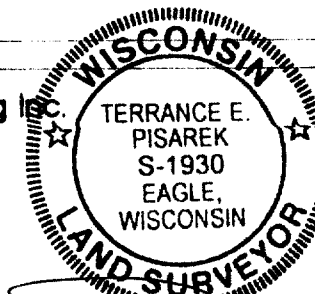

THIS IS NOT AN ORIGINAL SURVEY UNLESS THE SEAL IS RED

"I hereby certify that I have surveyed the above property and that the above map is a true representation thereof and shows the size and location of the property exterior boundaries, the location of all visible structures and dimensions of all principal buildings thereon, boundary fences, apparent easements, roads and encroachments if any."

"This survey is made for the use of the present owners of the property, and also those who purchase, mortgage or otherwise use the therein within one year from date hereof."

3/28/24

ED/OW
FEB 1968

TEP
DRAWN BY

04048
JOB NUMBER

1 HAS 00061
1 HAS 00061A

010-706