
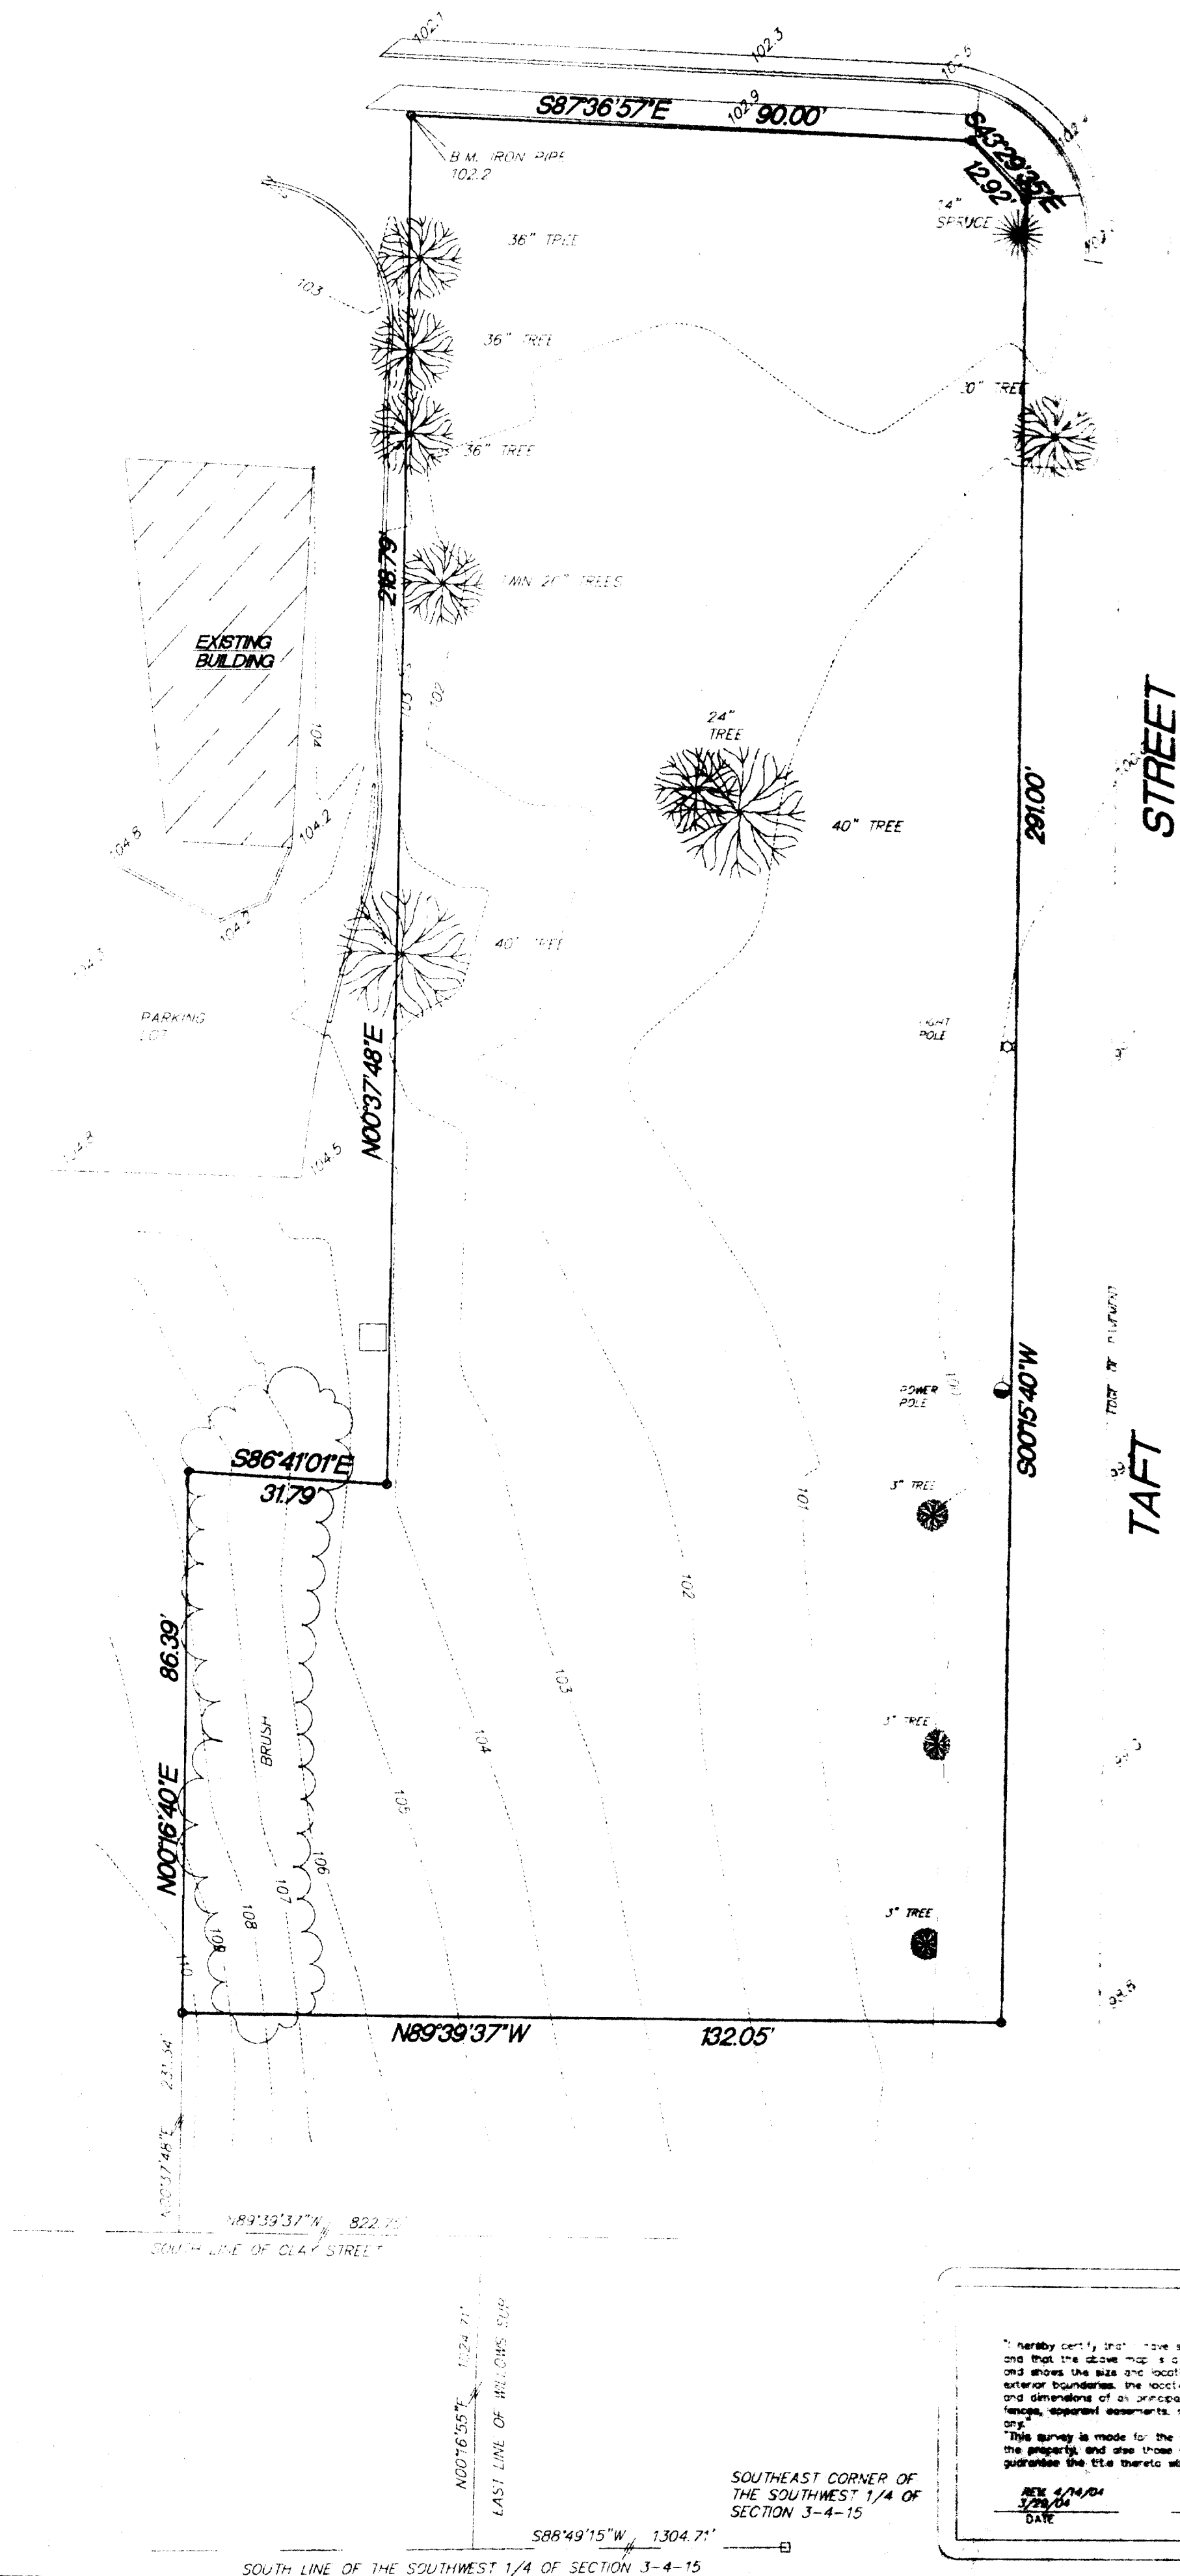



PLAT OF SURVEY

[illegible]SCALE $r=20$

- FOUND 3/4" REBAR
• FOUND 1" IRON PIPE
• EXISTING SPOT ELEVATIONS

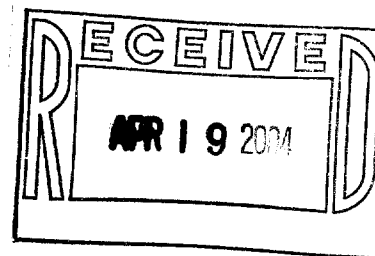

Kettle Moraine Surveying Inc.
P.O. Box 357
Eagle WI 53009
(262) 994-3484

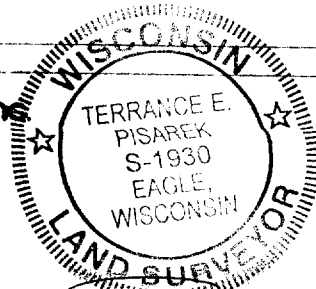

~~THIS IS NOT AN ORIGINAL SURVEY UNLESS THE SEAL IS RED~~

Thereby certify that I have surveyed the above property and that the above map is a true representation thereof and shows the size and location of the property and its exterior boundaries, the location of all principal structures and dimensions of all principal buildings thereon, boundary fences, apparent easements, roadways and encroachments, if any.

This survey is made for the use of the present owners of the property, and also those who purchase, mortgage or guarantee the title thereto within one year from date hereof.

REK 4/14/04
3/29/04
DATE

REP/DG
FIELD WORK BY

23

04048
FBI NUMBER

✓ HAS 00061
✓ HAS 00061A

010-707