

RSV
ENGINEERING, INC.

Engineers • Land Surveyors • Environmental Scientists
801 MAIN STREET MUKWONAGO, WISCONSIN 53149 (262)363-2004


DATE: 12-04-03

NOTE: LOT CORNERS TO BE SET
UPON COMPLETION OF FINAL
GRADING AND ROAD CONSTRUCTION.

* 845.03 ELEVATION AT CORNERS
☐ 845.74 ELEVATION, AT TOP
 OF HUB 10' FROM
 CORNERS

6

SCALE 1"= 30'

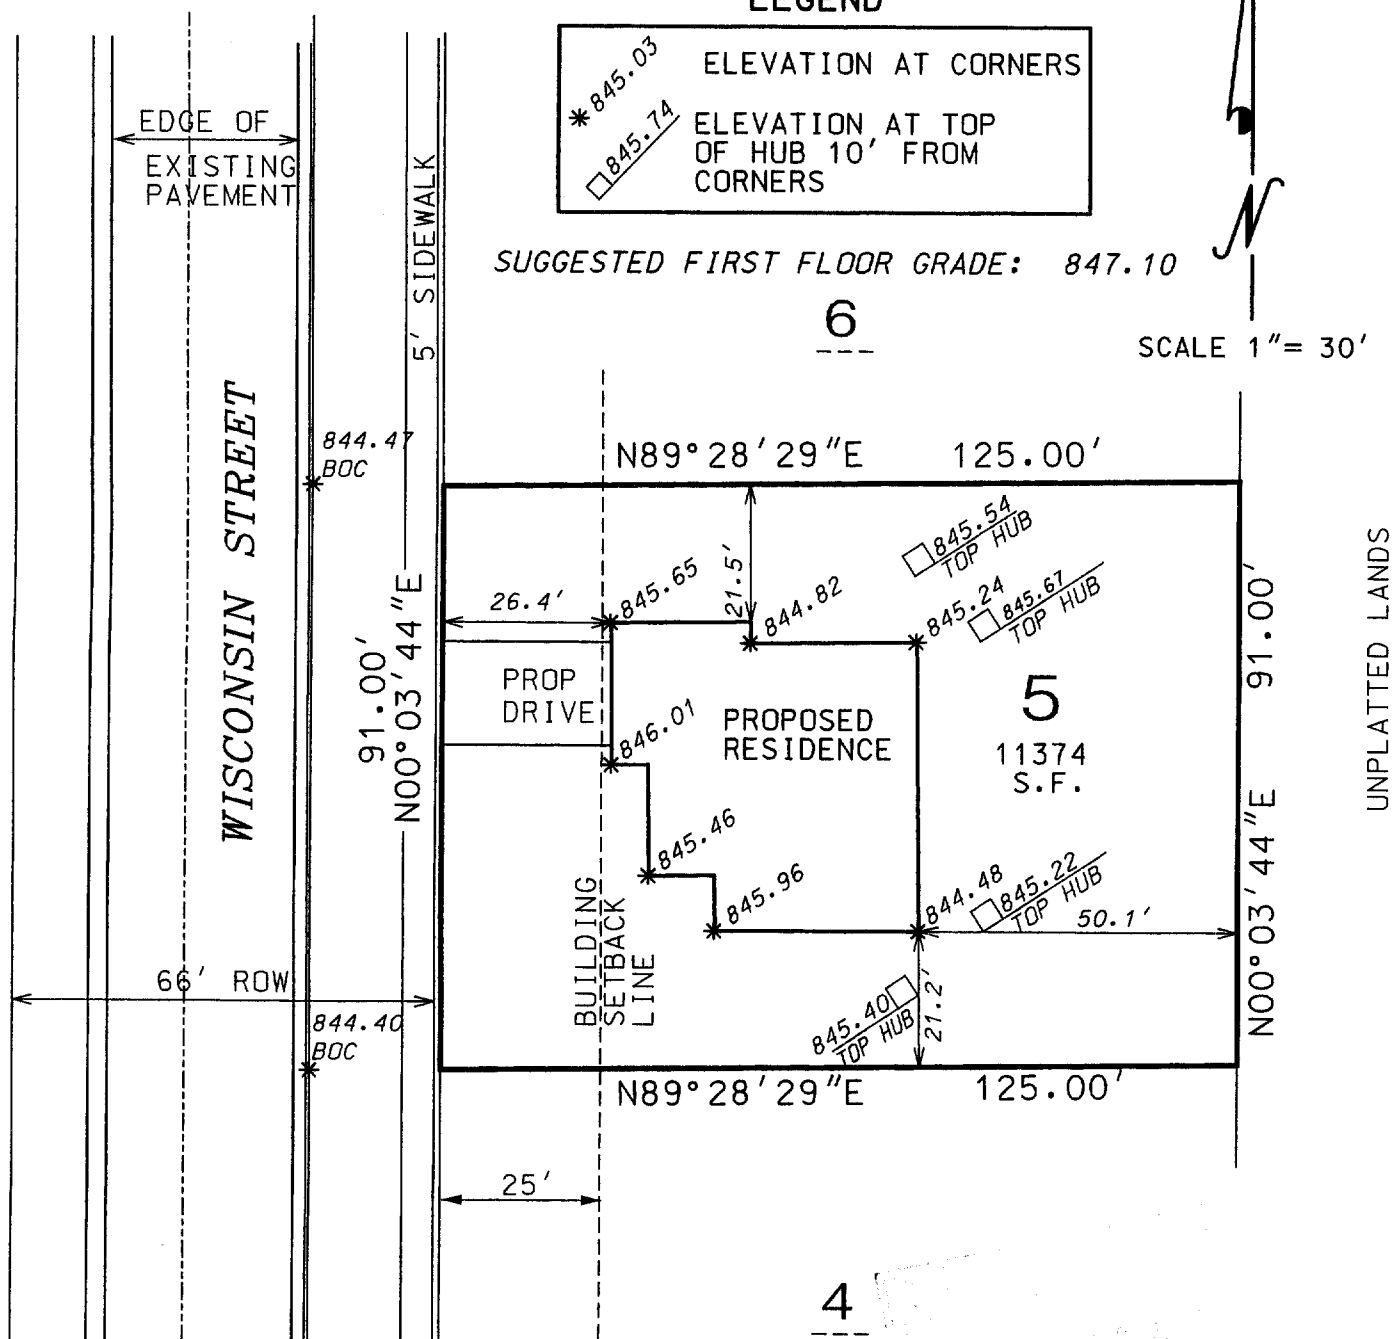

PAUL H. VAN HENKELUM, R.L.S. # 1931
RSV#03-415

