

# PLAT OF SURVEY

**RSV**  
**ENGINEERING, INC.**

Engineers • Land Surveyors • Environmental Scientists  
801 MAIN STREET MILWAUKEE, WISCONSIN 53149 (262) 363-2004

FOR: TERONOMY BUILDERS

DATE: 12-04-03

DESCRIPTION: LOT 6, BLOCK 2, OF WATERS EDGE SOUTH, A SUBDIVISION LOCATED IN THE NE<sup>1</sup>/<sub>4</sub>, NW<sup>1</sup>/<sub>4</sub>, SE<sup>1</sup>/<sub>4</sub> AND SW<sup>1</sup>/<sub>4</sub> OF THE NE<sup>1</sup>/<sub>4</sub> OF SECTION 9, RANGE 15 EAST, CITY OF WHITEWATER, WALWORTH COUNTY, WISCONSIN.

NOTE: LOT CORNERS TO BE SET UPON COMPLETION OF FINAL GRADING AND ROAD CONSTRUCTION.

## LEGEND

\*845.03 ELEVATION AT CORNERS  
□845.74 ELEVATION AT TOP OF HUB 10' FROM CORNERS

SUGGESTED FIRST FLOOR GRADE: 846.26


7

BLOCK 2

SCALE:  
1" = 30'

12

BLOCK 2

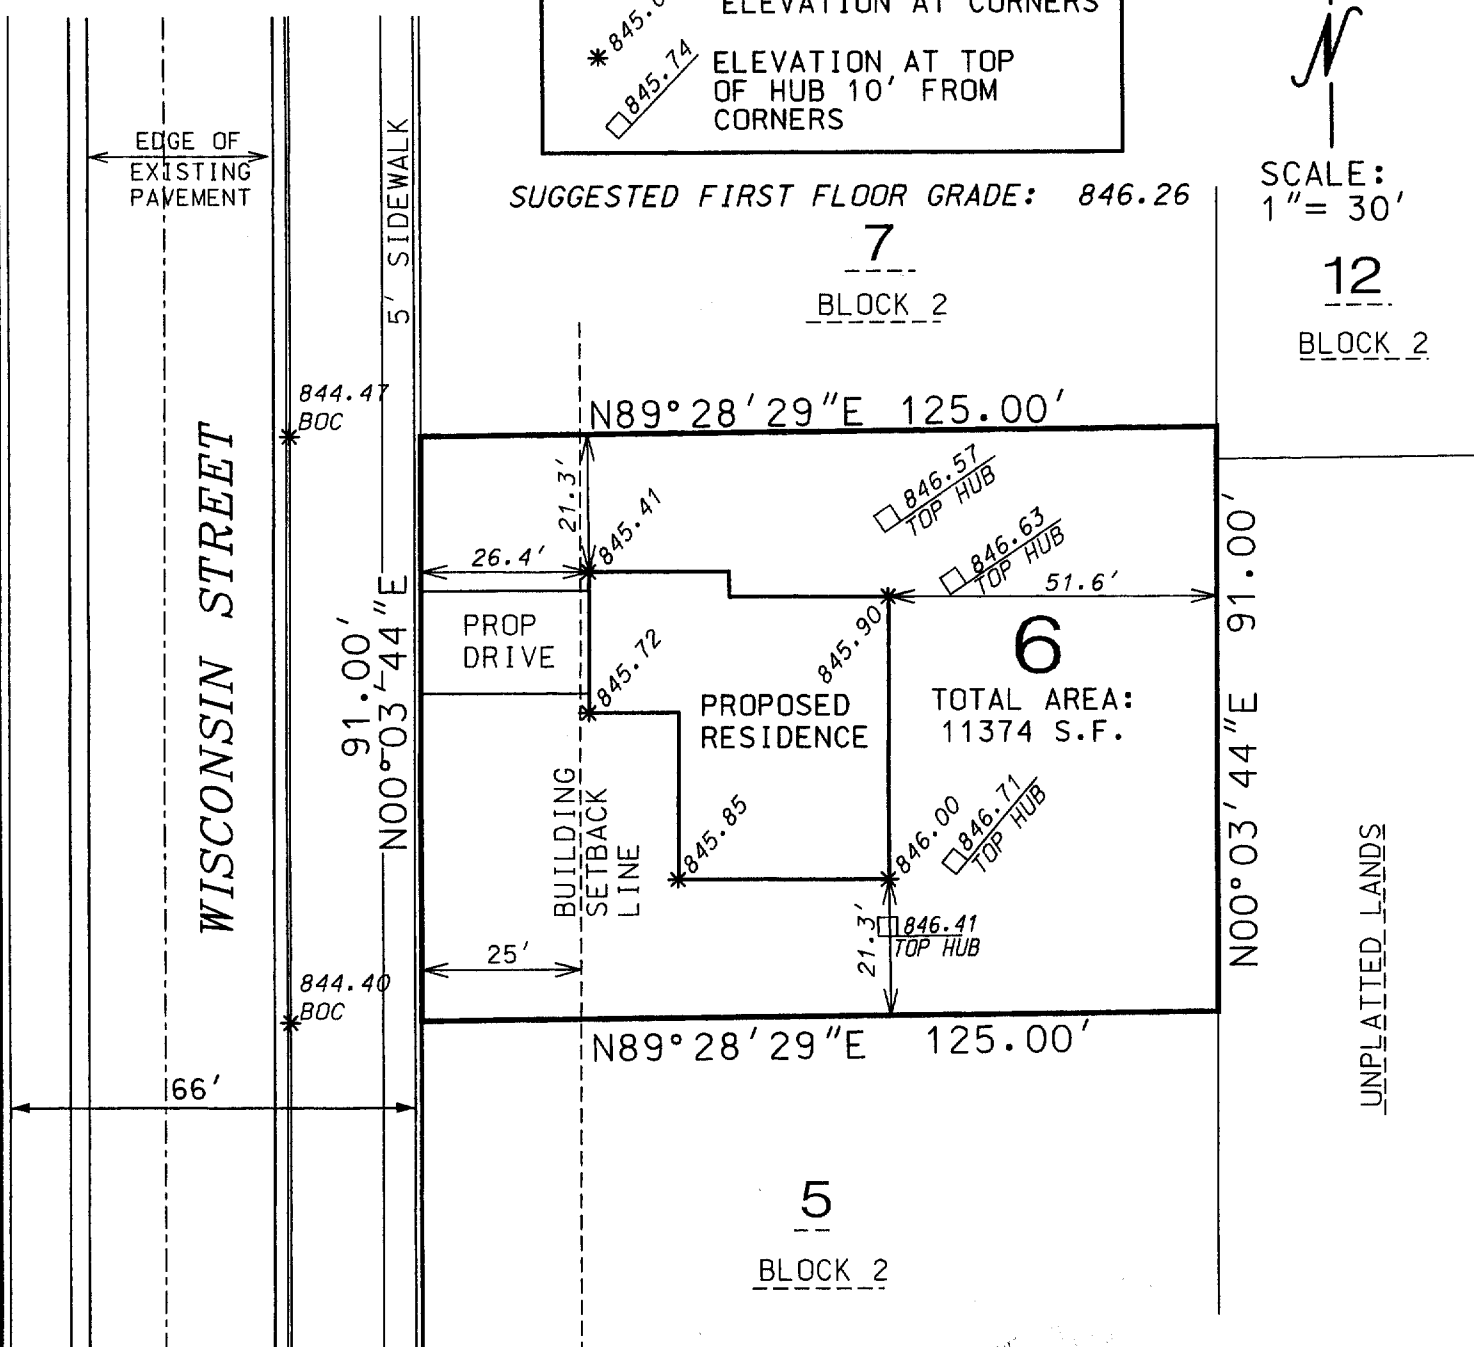

I, PAUL H. VAN HENKELUM R.L.S. # 1931 HEREBY  
CERTIFY THAT THIS SURVEY WAS MADE IN  
ACCORDANCE WITH THE MINIMUM STANDARDS FOR  
PROPERTY SURVEYS (CHAPTER A-E7) STATE OF  
WISCONSIN AND HAS BEEN PREPARED UNDER MY  
DIRECTION AND CONTROL AND IS CORRECT TO THE  
BEST OF MY KNOWLEDGE AND BELIEF.

*Paul H. Van Henkelum*  
PAUL H. VAN HENKELUM, R.L.S. # 1931  
RSV#03-414

