


RSV
ENGINEERING, INC.

ENGINEERING, INC.
Engineers • Land Surveyors • Environmental Scientists
 801 MAIN STREET MUKWONAGO, WISCONSIN 53149 (262)363-2004

DATE: 12-04-03

DESCRIPTION: LOT 8, BLOCK 2 OF WATERS EDGE SOUTH, A SUBDIVISION LOCATED IN THE NE 1/4, NW 1/4, SE 1/4, AND SW 1/4 OF THE NE 1/4 OF SECTION 9, RANGE 15 EAST, CITY OF WHITEWATER, WALWORTH COUNTY, WISCONSIN.

NOTE: LOT CORNERS TO BE SET
UPON COMPLETION OF FINAL
GRADING AND ROAD CONSTRUCTION

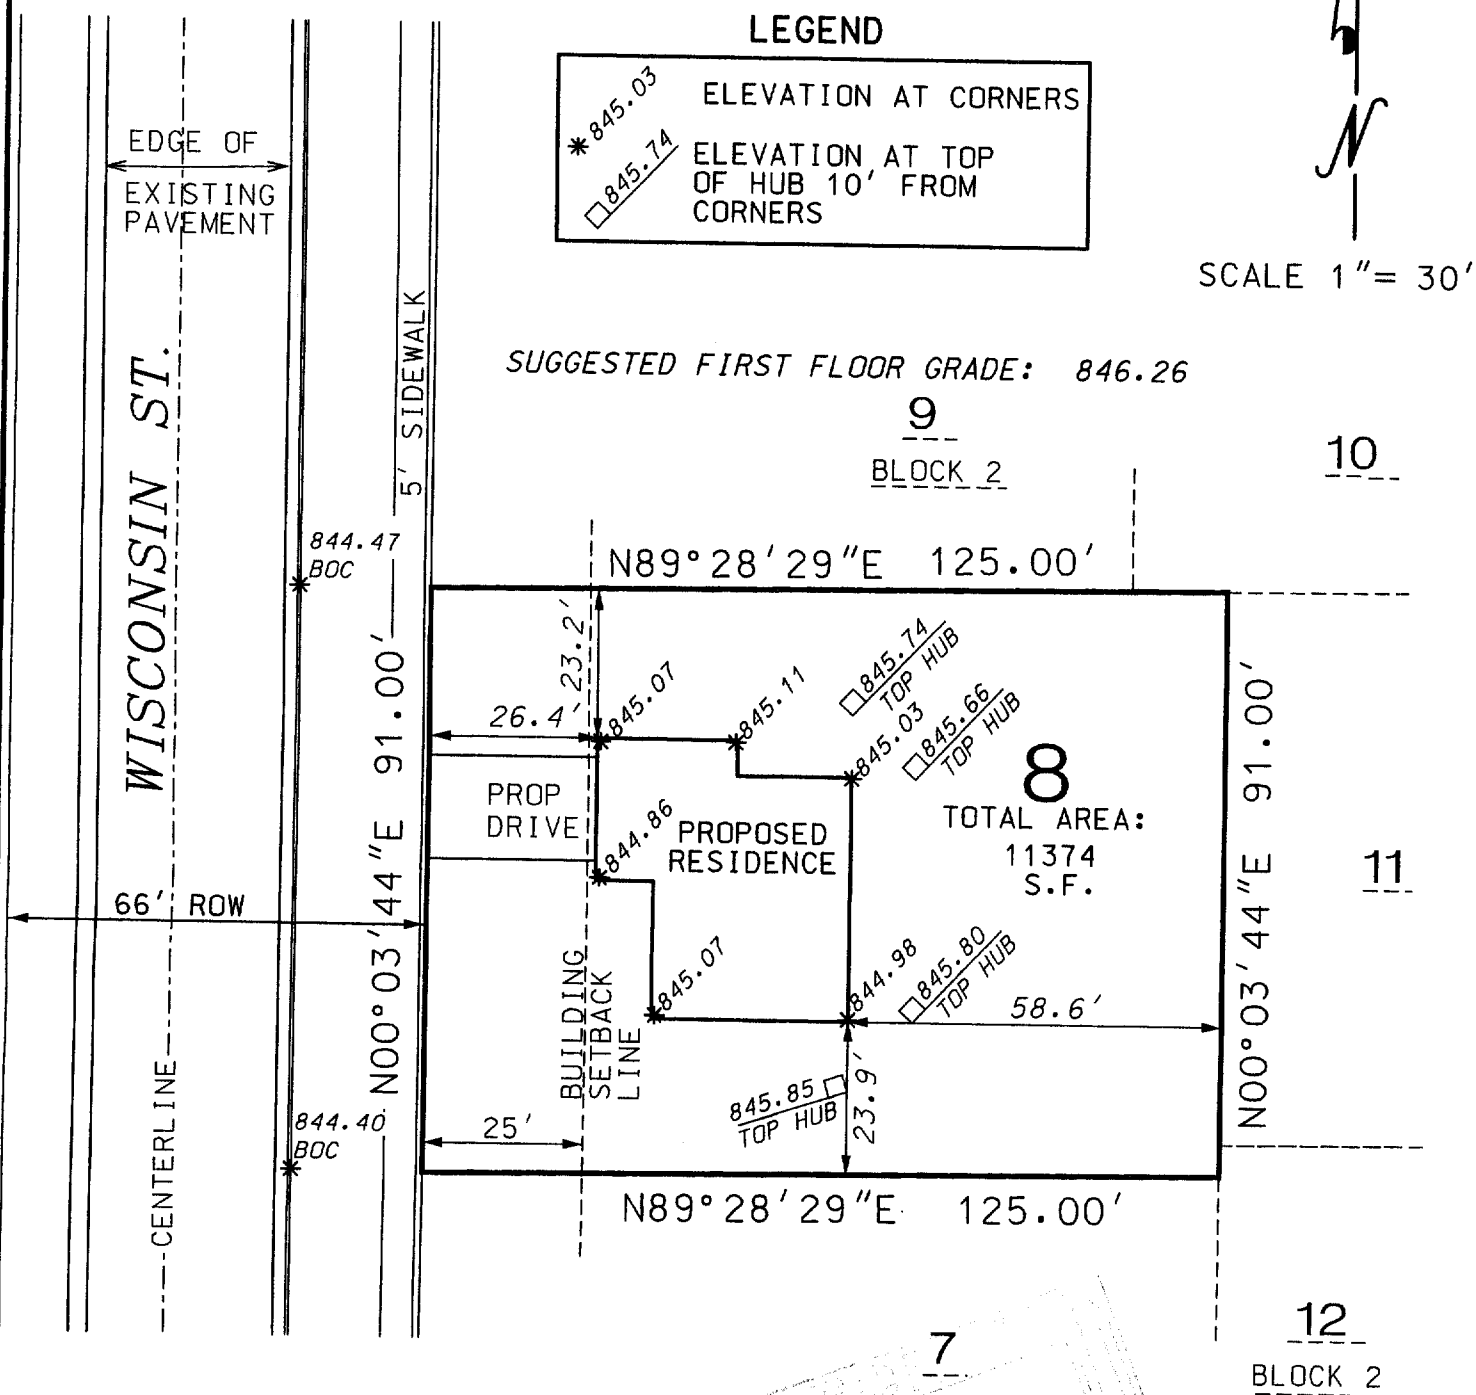

I PAUL H. VAN HENKELUM R.L.S. # 1931 HEREBY CERTIFY THAT THIS SURVEY WAS MADE IN ACCORDANCE WITH THE MINIMUM STANDARDS FOR PROPERTY SURVEYS (CHAPTER A-E7) STATE OF WISCONSIN AND HAS BEEN PREPARED UNDER MY DIRECTION AND CONTROL AND IS CORRECT TO THE BEST OF MY KNOWLEDGE AND BELIEF.

PAUL H. VAN HENKELUM, R.L.S. # 1931
RSV#03-412



1WES 00009

610-734