

PLAT OF SURVEY

RSV

ENGINEERING, INC.

Engineers • Land Surveyors • Environmental Scientists
801 MAIN STREET MUKWONAGO, WISCONSIN 53149 (262)363-2004

FOR: TERONOMY BUILDERS

DATE: 08/30/2004

DESCRIPTION:

BEING LOT 1, BLOCK 3 OF WATERS EDGE SOUTH
PART OF THE NE 1/4, NW 1/4, SE 1/4, AND SW 1/4, OF THE
NE 1/4 OF SECTION 9, TOWNSHIP 4 NORTH, RANGE 15 EAST,
CITY OF WHITEWATER, WALWORTH COUNTY, WISCONSIN


C1 CURVE DATA

DELTA	RADIUS	ARC	CHORD BEARING	CHORD
89°32'21"	15.00'	23.44'	S44°42'26.5"E	21.13'

LEGEND

● FOUND IRON PIPE

UNPLATTED LANDS

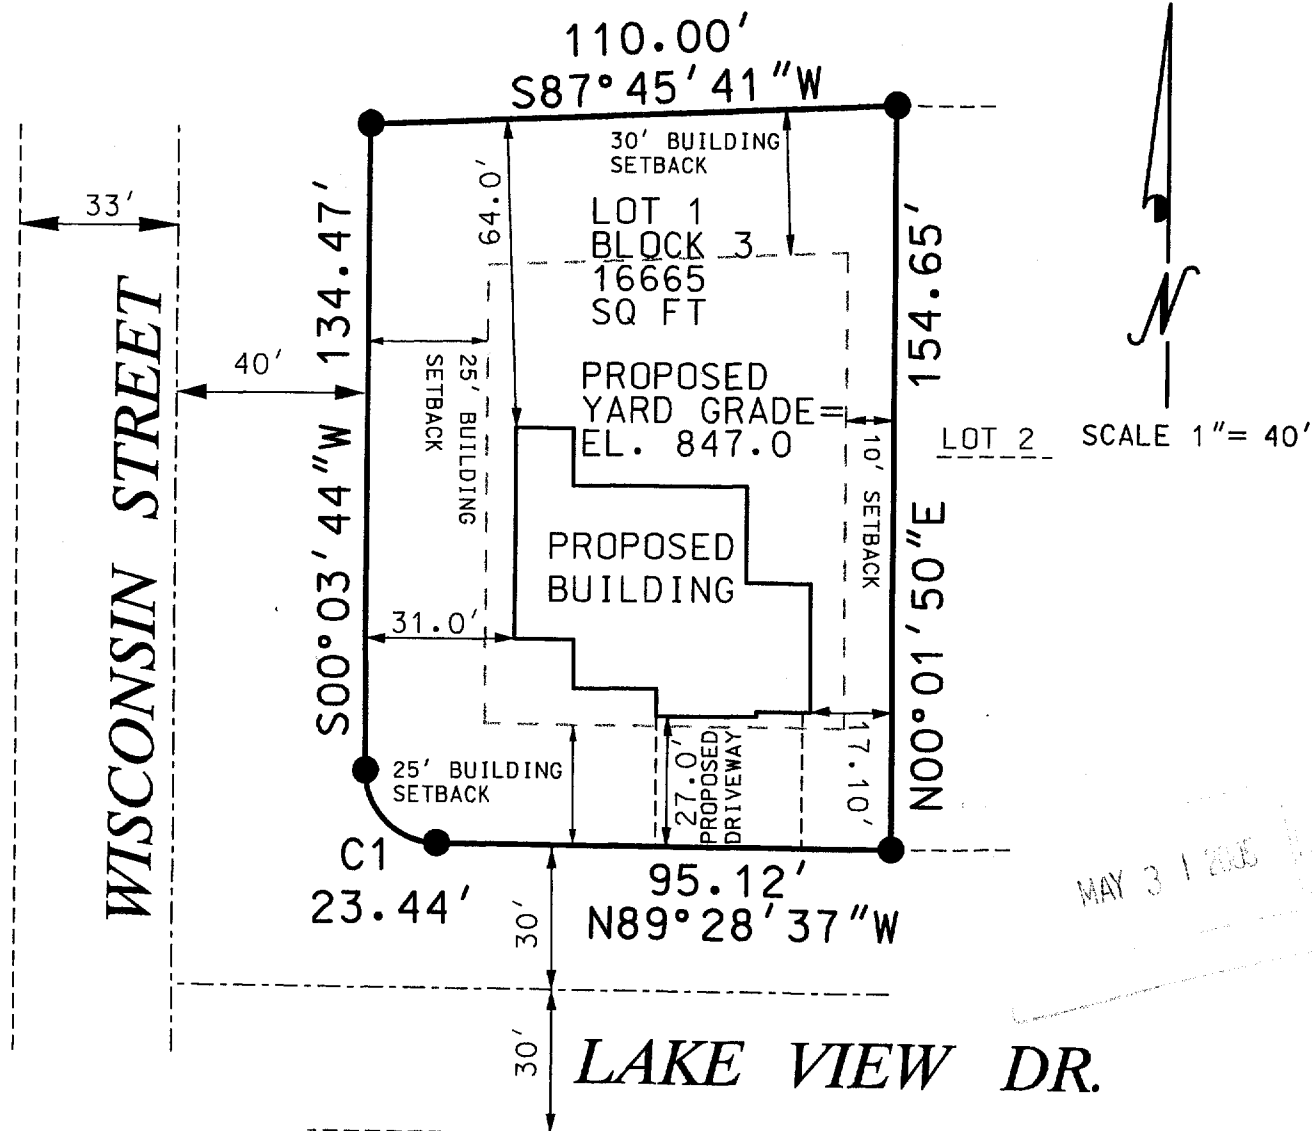

I PAUL H. VAN HENKELUM R.L.S. # 1931 HEREBY
CERTIFY THAT THIS SURVEY WAS MADE IN
ACCORDANCE WITH THE MINIMUM STANDARDS FOR
PROPERTY SURVEYS (CHAPTER A-E7) STATE OF
WISCONSIN AND HAS BEEN PREPARED UNDER MY
DIRECTION AND CONTROL AND IS CORRECT TO THE
BEST OF MY KNOWLEDGE AND BELIEF.

Paul H. Van Henkelum
PAUL H. VAN HENKELUM, R.L.S. # 1931
RSV#04212.DGN



1WES00014

010-735