

PLAT OF SURVEY



Engineers, Land Surveyors, Environmental Scientists
801 MAIN STREET MUKWONAGO, WISCONSIN 53149 (262) 363-2004

FOR: TERONOMY BUILDERS

DATE: 03/30/2005

DESCRIPTION: BEING ALL THAT PART OF LOT 11 BLOCK 3 WATERS EDGE SUBDIVISION, LOCATED IN PART OF THE NE 1/4, NW 1/4, SE 1/4, AND SW 1/4 OF THE NE 1/4 SECTION 9, TOWNSHIP 4 NORTH, RANGE 15 EAST, CITY OF WHITEWATER, WALWORTH COUNTY, WISCONSIN.

LEGEND


- FOUND IRON PIPE
- ⊙ STORM MANHOLE
- ⊙ SANITARY MANHOLE
- STORM INLET
- 10' OFFSET HOUSE CORNER
- * 847.43 EXISTING SPOT ELEVATION
- 845.60 PROPOSED YARD GRADE
- 846.60 PROPOSED TOP WALL

CURVE #1
RADIUS 15.00
DELTA 89° 15' 38"
ARC 23.37'
CHORD N42° 58' 23"E
21.08'

MODEL TYPE: FRANKLIN
GARAGE RIGHT


LOT 12
BLOCK 3

SCALE 1" = 30'

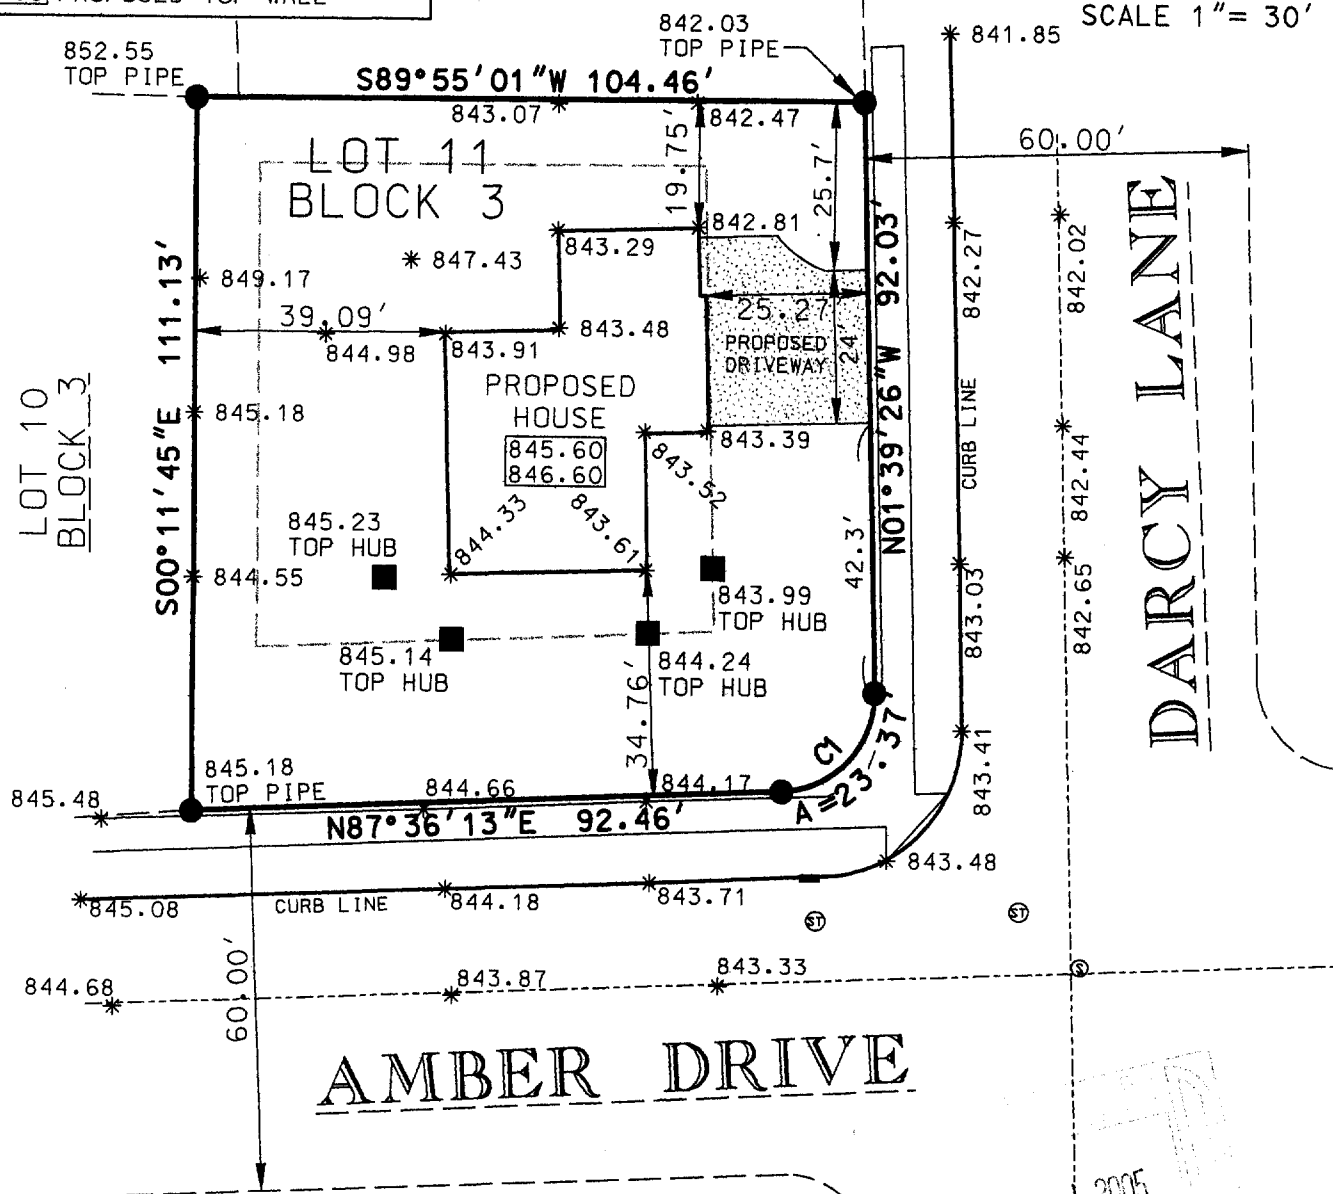

I PAUL H. VAN HENKELUM R.L.S. # 1931 HEREBY CERTIFY THAT THIS SURVEY WAS MADE IN ACCORDANCE WITH THE MINIMUM STANDARDS FOR PROPERTY SURVEYS (CHAPTER A-E7) STATE OF WISCONSIN AND HAS BEEN PREPARED UNDER MY DIRECTION AND CONTROL AND IS CORRECT TO THE BEST OF MY KNOWLEDGE AND BELIEF.

PAUL H. VAN HENKELUM, R.L.S. # 1931
RSV DATA 6/05 SURVEYS/05076.DGN

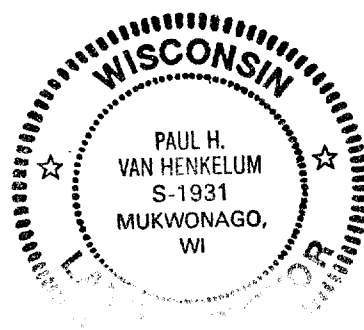

1/WES 00004

010-739