

PLAT OF SURVEY

RSV
ENGINEERING, INC.


Engineers, Land Surveyors, Environmental Scientists
801 MAIN STREET MUKWONAGO, WISCONSIN 53149 (262) 363-2004

FOR: TERONOMY BUILDERS

DATE: 12/28/2004

DESCRIPTION: BEING ALL THAT PART OF LOT 14, BLOCK 3 WATERS EDGE SOUTH SUBDIVISION, LOCATED IN PART OF THE NE1/4, NW1/4, SE1/4, AND SW1/4, OF THE NE1/4 SECTION 9, TOWN 4 NORTH, RANGE 15 EAST, CITY OF WHITEWATER, WALWORTH COUNTY, WISCONSIN.

MODEL TYPE: LINCOLN III
GARAGE RIGHT

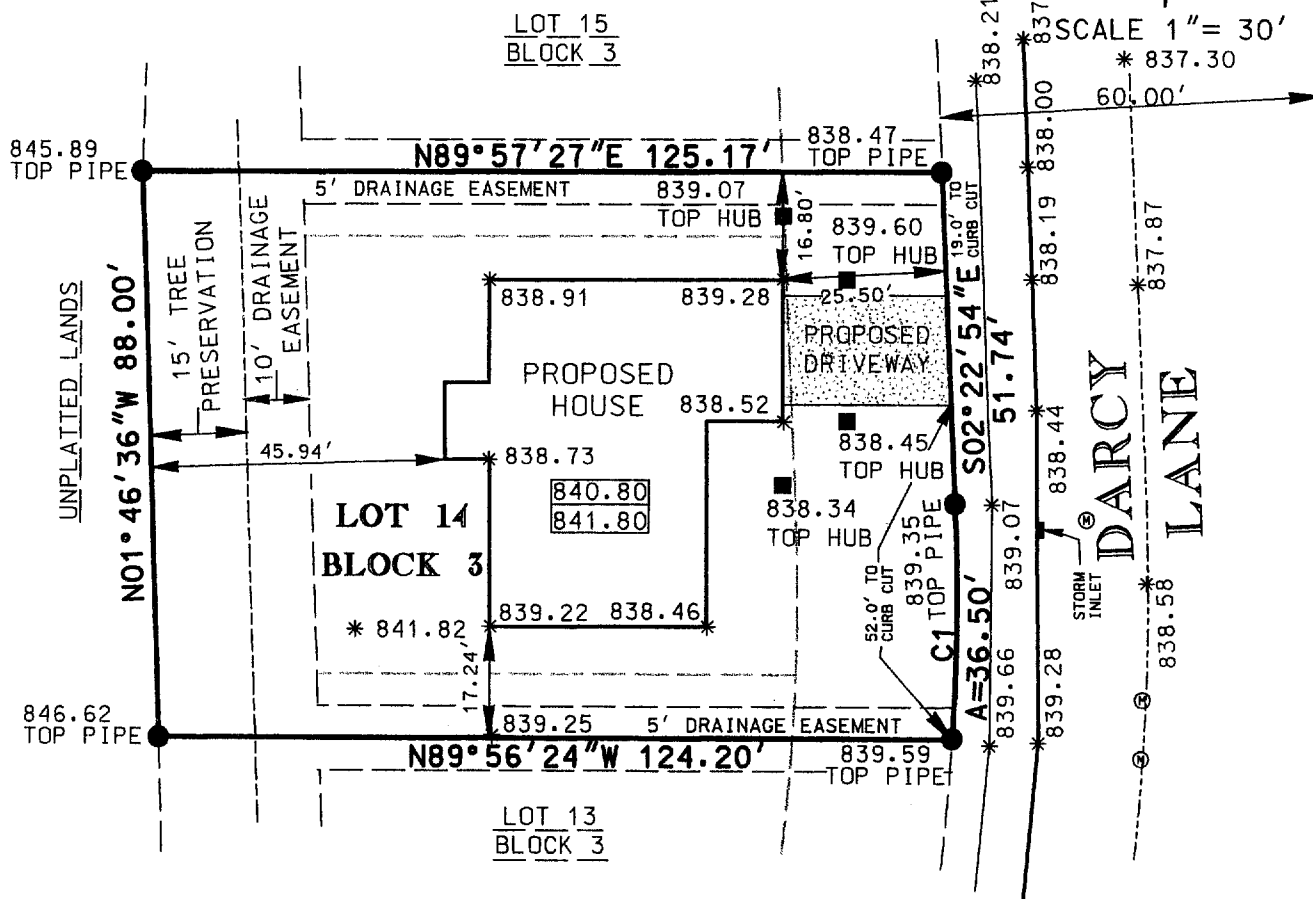

CURVE DATA (C1)


RADIUS: 350.00'
DELTA: 05° 58' 30"
ARC: 36.50'
CHORD: S00° 36' 20" W
36.48'

LEGEND

- FOUND IRON PIPE
- 840.80
841.80 PROPOSED YARD GRADE
PROPOSE TOP WALL
ELEVATION
- 10' OFFSET HOUSE
- * EXISTING SPOT
ELEVATION
- ⊙ EXISTING
MANHOLE

I PAUL H. VAN HENKELUM R.L.S. # 1931 HEREBY CERTIFY THAT THIS SURVEY WAS MADE IN ACCORDANCE WITH THE MINIMUM STANDARDS FOR PROPERTY SURVEYS (CHAPTER A-E7) STATE OF WISCONSIN AND HAS BEEN PREPARED UNDER MY DIRECTION AND CONTROL AND IS CORRECT TO THE BEST OF MY KNOWLEDGE AND BELIEF.

PAUL H. VAN HENKELUM, R.L.S. # 1931
RSVDATA6/04/SURVEYS/J04299.DGN

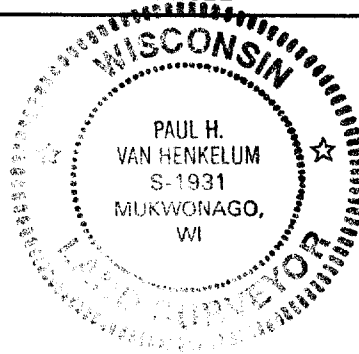

160 ES 00027

010-742