

# PLAT OF SURVEY

**RSV**


**ENGINEERING, INC.**

Engineers, Land Surveyors, Environmental Scientists  
801 MAIN STREET MUKWONAGO, WISCONSIN 53149 (262) 563-2004

FOR: TERONOMY BUILDERS

DATE: 04/20/2005

DESCRIPTION: BEING ALL THAT PART OF LOT 3 BLOCK 6 WATERS EDGE SOUTH SUBDIVISION LOCATED IN PART OF THE NE 1/4, NW 1/4, SE 1/4 AND SW 1/4 OF THE NE 1/4 OF SECTION 9, TOWN 4 NORTH, RANGE 15 EAST, CITY OF WHITEWATER, WALWORTH COUNTY, WISCONSIN.

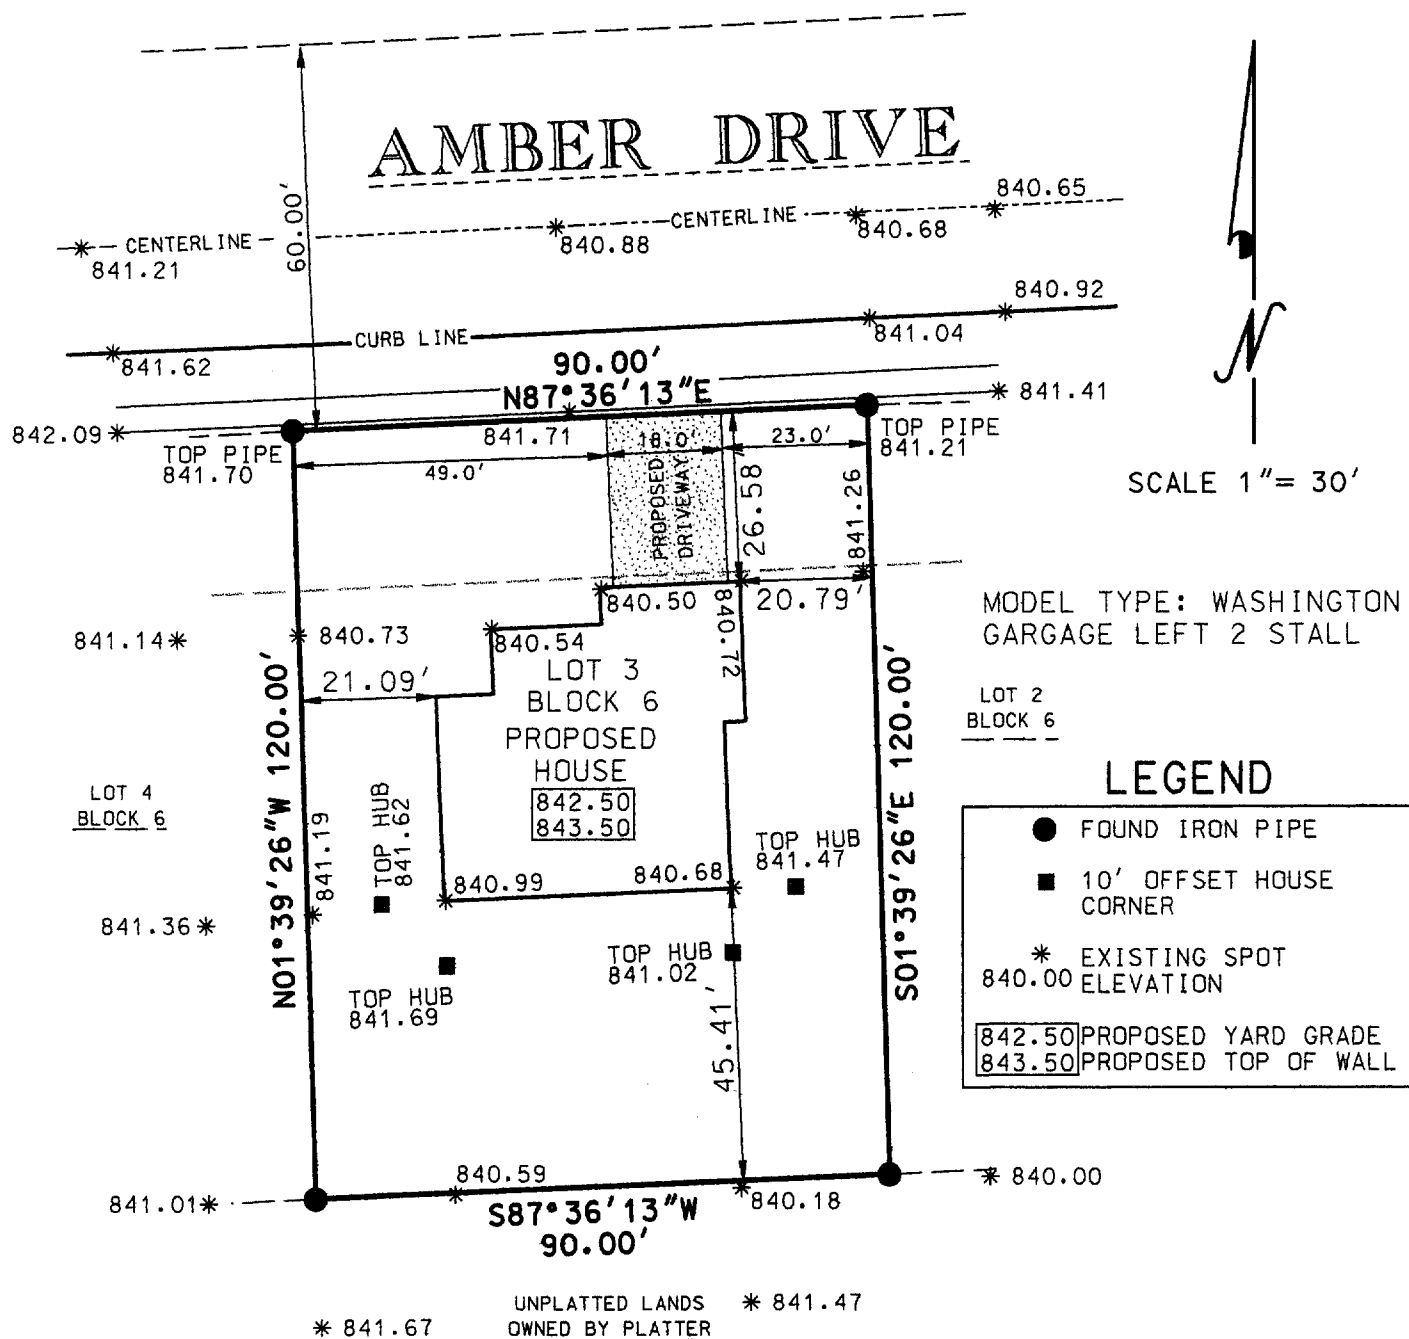

I PAUL H. VAN HENKELUM R.L.S. # 1931 HEREBY CERTIFY THAT THIS SURVEY WAS MADE IN ACCORDANCE WITH THE MINIMUM STANDARDS FOR PROPERTY SURVEYS (CHAPTER A-E7) STATE OF WISCONSIN AND HAS BEEN PREPARED UNDER MY DIRECTION AND CONTROL AND IS CORRECT TO THE BEST OF MY KNOWLEDGE AND BELIEF.

*Paul H. Van Henkelum* 4/21/05  
PAUL H. VAN HENKELUM, R.L.S. # 1931  
RSVDATA6/05/SURVEYS/50097.DGN

