

RSV
ENGINEERING, INC.

Engineers ♦ Land Surveyors ♦ Environmental Scientists
801 MAIN STREET MUKWONAGO, WISCONSIN 53149 (262)363-2004

FOR: TERONOMY BUILDERS

DESCRIPTION: BEING LOT 5 OF BLOCK 6 OF WATERS EDGE SOUTH SUBDIVISION
LOCATED IN PART OF THE NE 1/4, NW 1/4, SE 1/4, AND SW 1/4, OF THE
NE 1/4 OF SECTION 9, TOWN 4 NORTH, RANGE 15 EAST, CITY OF WHITEWATER,
WALWORTH COUNTY, WISCONSIN.

NOTES:

MODEL TYPE: LINCOLN
GARAGE LEFT


LOT CORNERS TO BE SET UPON
COMPLETION OF CONSTRUCTION
AND FINAL GRADING

SEE FINAL PLAT FOR EASEMENTS
AND RESTRICTIONS

LOT PIPE TO BE SET UPON
COMPLETION OF FINAL GRADING

■ 10' OFFEST HOUSE
CORNER

* SPOT ELEVATION

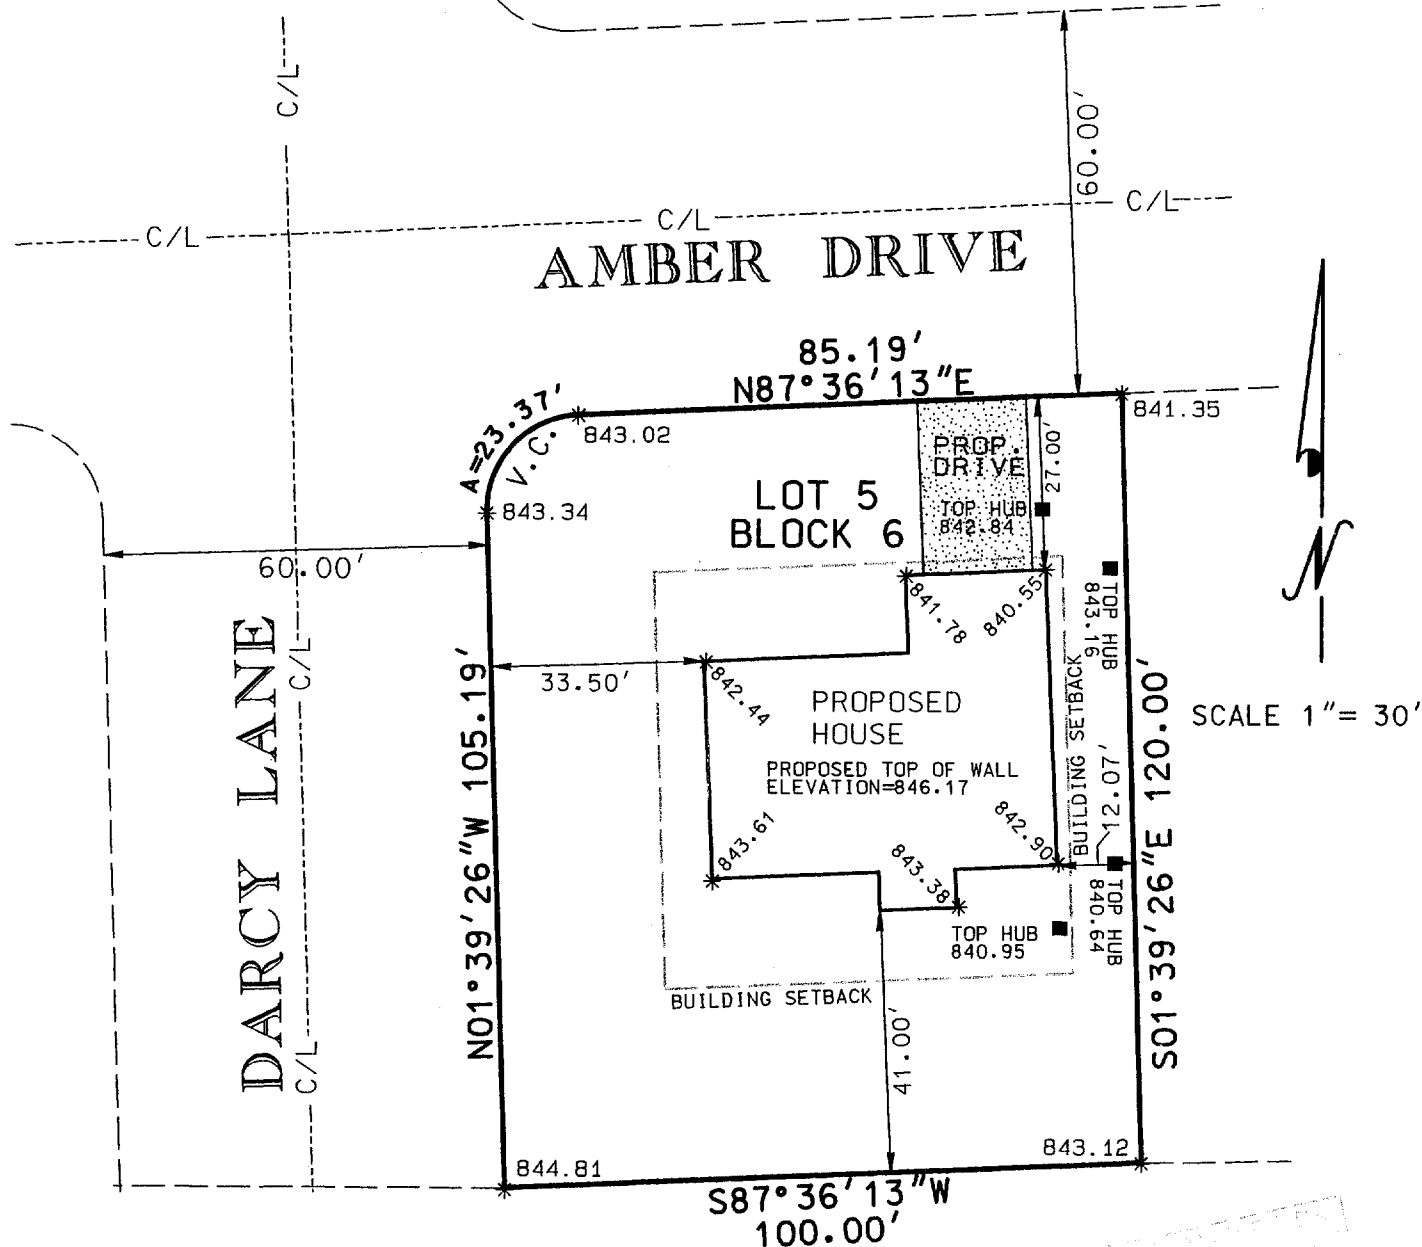

DELTA	RADIUS	ARC	CHORD BEARING	CHORD
89° 15' 39"	15.00'	23.37'	S42° 58' 23.5"W	21.081

I PAUL H. VAN HENKELUM R.L.S. # 1931 HEREBY CERTIFY THAT THIS SURVEY WAS MADE IN ACCORDANCE WITH THE MINIMUM STANDARDS FOR PROPERTY SURVEYS (CHAPTER A-E7) STATE OF WISCONSIN AND HAS BEEN PREPARED UNDER MY DIRECTION AND CONTROL AND IS CORRECT TO THE BEST OF MY KNOWLEDGE AND BELIEF.

PAUL H. VAN HENKELUM, R.L.S. # 1931
RSVDATA6/04' SURVEYS/J04034.DGN



1WES 00041

010-7460