

PLAT OF SURVEY

RSV
ENGINEERING, INC.

Engineers, Land Surveyors, Environmental Scientists
801 MAIN STREET MUKWONAGO, WISCONSIN 53149 (262) 363-2004

FOR: HARRINGTON

DATE: 06/02/2005

DESCRIPTION: BEING ALL THAT PART OF LOT 5, BLOCK 3 WATERS EDGE SOUTH SUBDIVISION, LOCATED IN PART OF THE NE1/4, NW1/4, SE1/4, AND SW1/4 OF THE NE1/4 SECTION 9, TOWN 4 NORTH, RANGE 15 EAST, CITY OF WHITEWATER, WALWORTH COUNTY, WISCONSIN.

LEGEND

● FOUND IRON PIPE



848.10 PROPOSED YARD GRADE
849.10 PROPOSED TOP WALL ELEVATION

⊙ FIRE HYDRANT

⊗ WATER GATE VALVE


⊙ MANHOLE

CURVE DATA (C1)	CURVE DATA (C2)
RADIUS: 40.00'	RADIUS: 60.00'
DELTA: 67° 27' 47"	DELTA: 81° 47' 00"
ARC: 47.10'	ARC: 85.64'
CHORD: N17° 13' 12"E 44.42'	CHORD: N10° 03' 35"E 78.56'

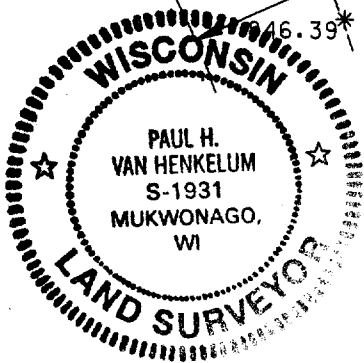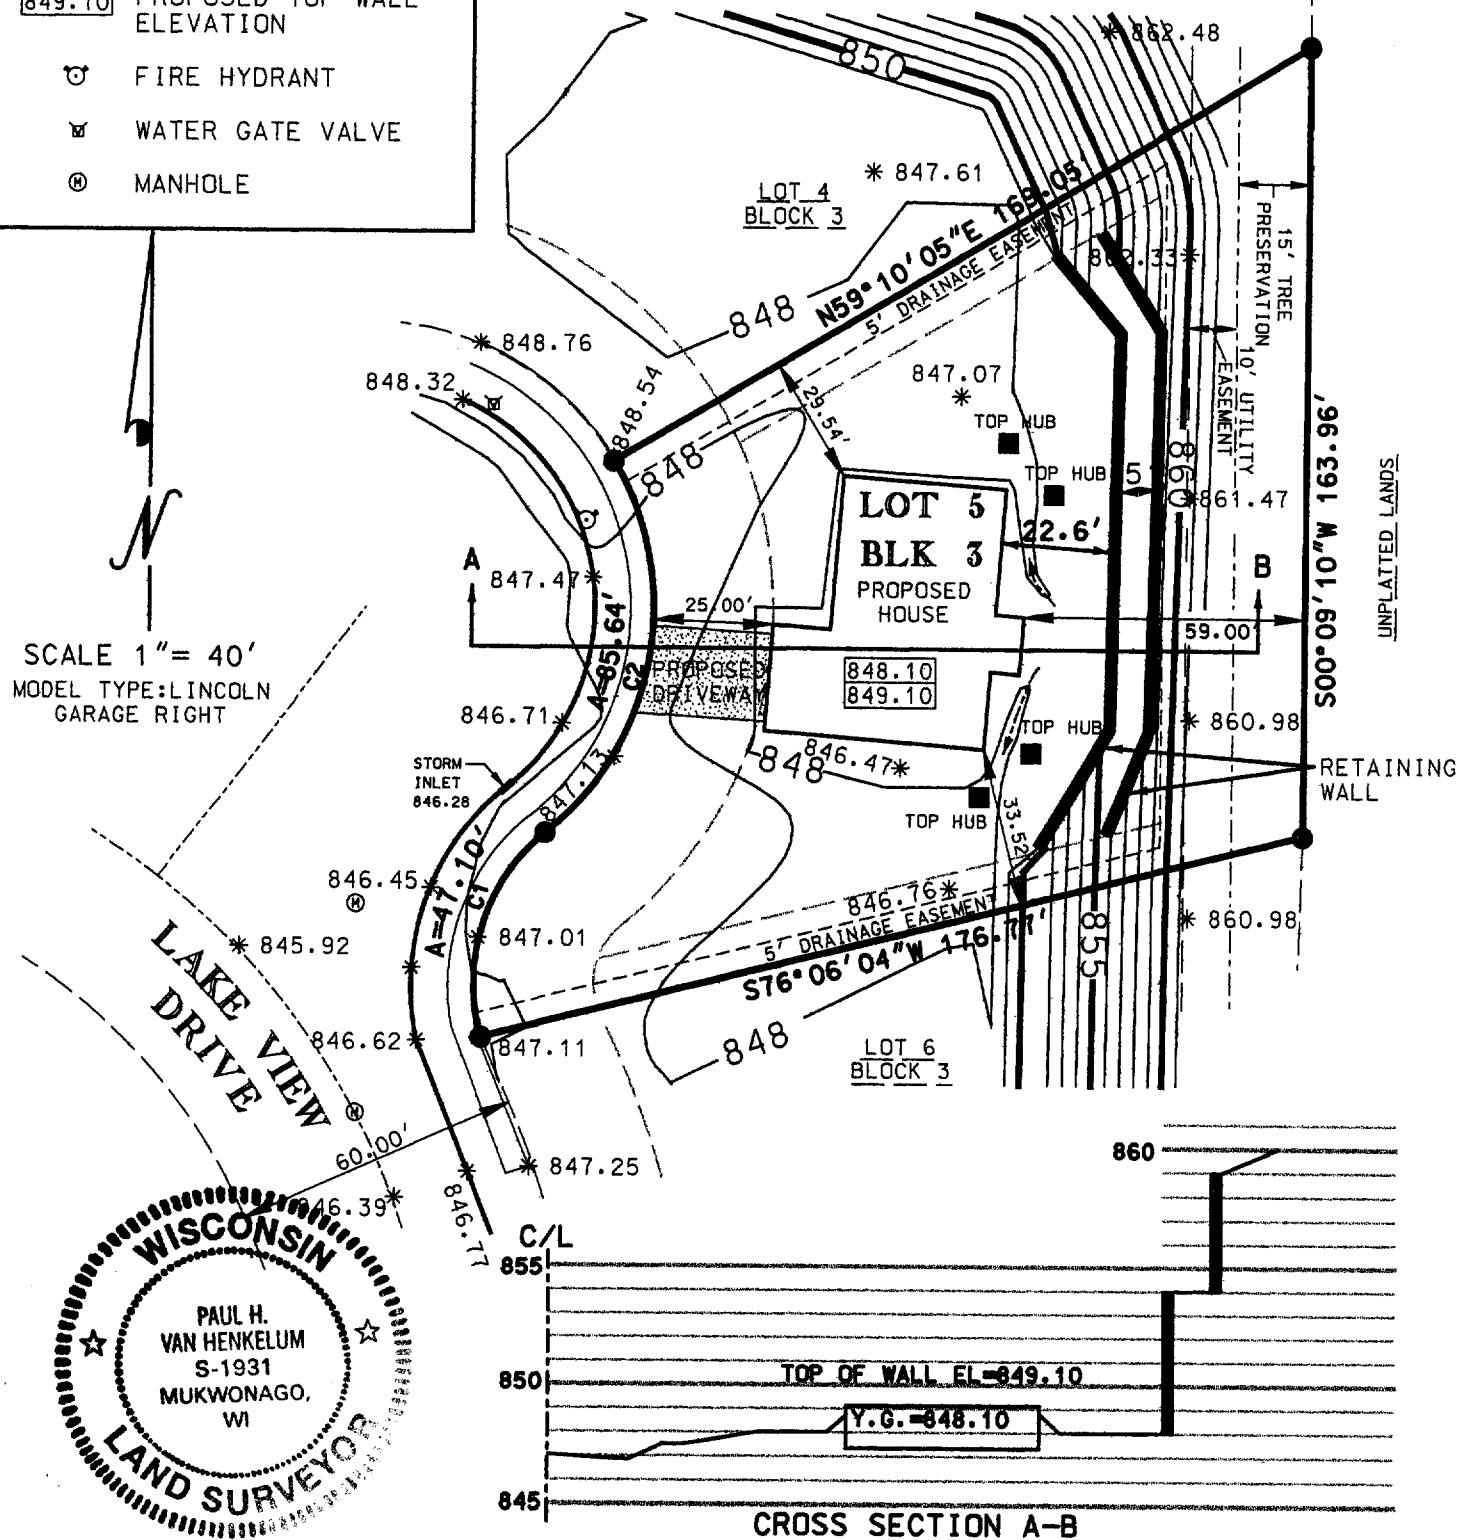

I PAUL H. VAN HENKELUM R.L.S. # 1931 HEREBY CERTIFY THAT THIS SURVEY WAS MADE IN ACCORDANCE WITH THE MINIMUM STANDARDS FOR PROPERTY SURVEYS (CHAPTER A-E7) STATE OF WISCONSIN AND HAS BEEN PREPARED UNDER MY DIRECTION AND CONTROL AND IS CORRECT TO THE BEST OF MY KNOWLEDGE AND BELIEF.

PAUL H. VAN HENKELUM, R.L.S. # 1931
RSV DATA 6/04 SURVEYS/J04296_LOT5.DGN

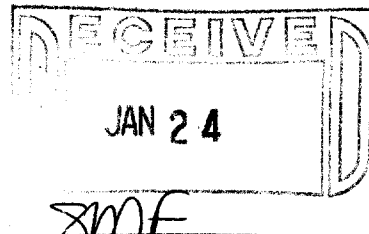

1/WES-18

010-782