

PLAT OF SURVEY

RSV

ENGINEERING, INC.

Engineers, Land Surveyors, Environmental Scientists
801 MAIN STREET MILWAUKEE, WISCONSIN 53149 (262) 363-2004


DATE: 11/9/2005
REV. TOP WALL ELEV.

DATE: 11/02/2005
MOVE HSE 8" EAST


DATE: 10/10/2005

FOR: TERONOMY BUILDERS

DESCRIPTION: BEING ALL THAT PART OF LOT 9 BLOCK 2 WATERS EDGE SOUTH
LOCATED IN PART OF THE NE1/4, NW1/4, SE1/4, AND SW1/4 OF THE NE1/4
OF SECTION 9, TOWN 4 NORTH, RANGE 15 EAST, CITY OF WHITEWATER,
WALWORTH COUNTY, WISCONSIN.

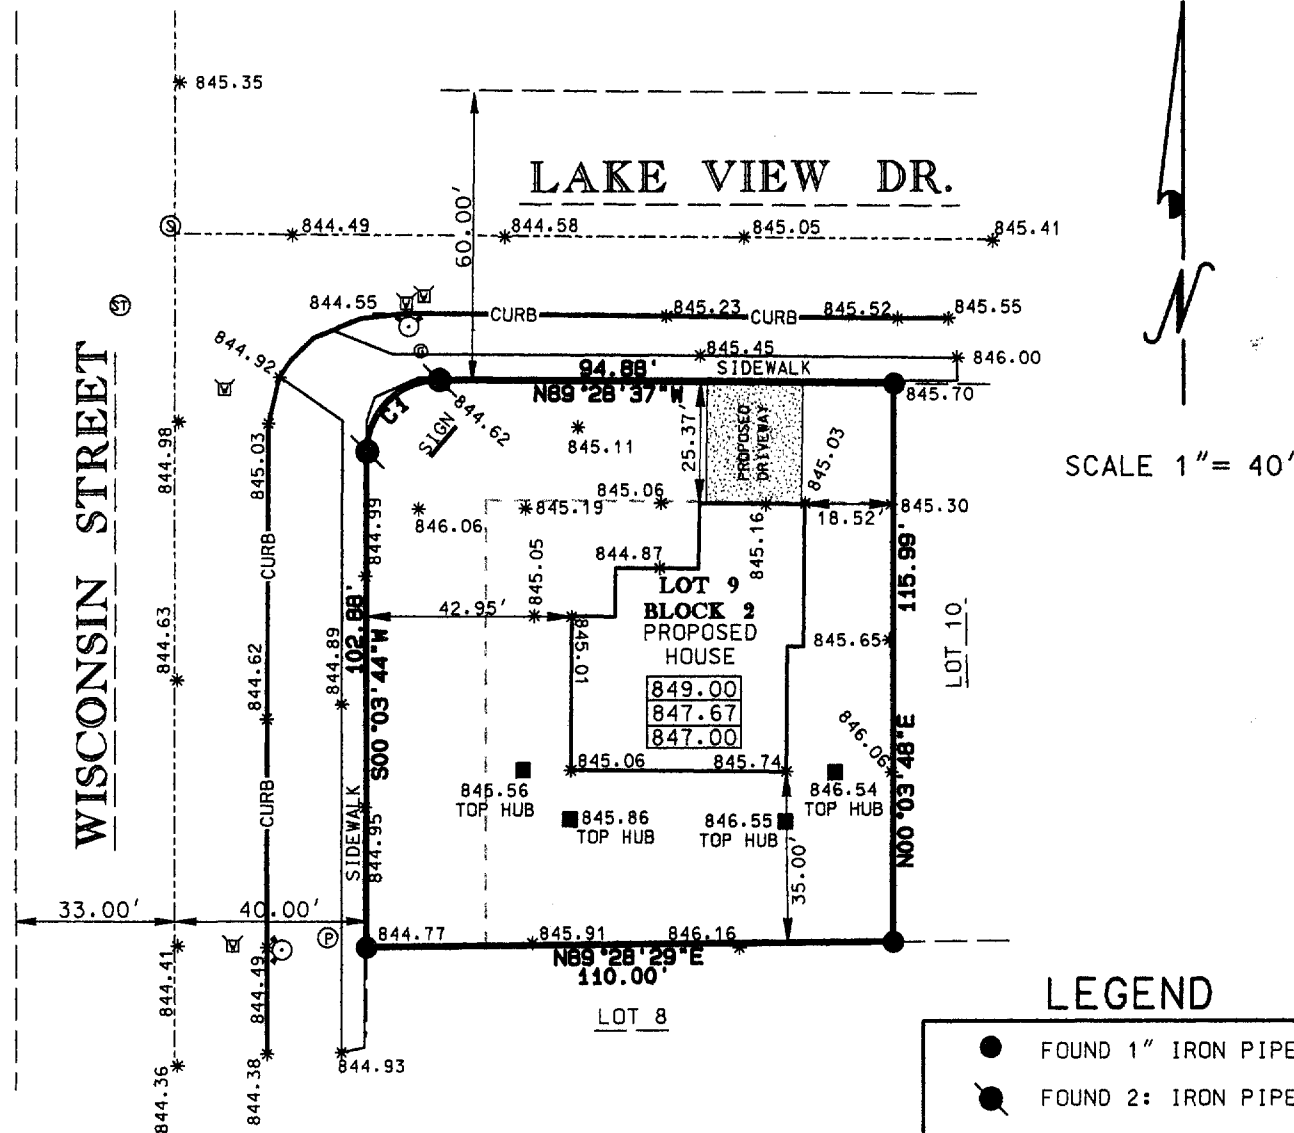

CURVE #	DELTA	RADIUS	ARC	CHORD BEARING	CHORD
C1	90°27'39"	15.00'	23.68'	N45°17'33"E	21.30'

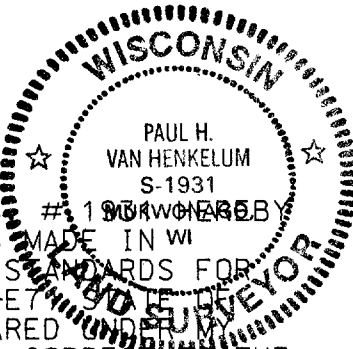

I PAUL H. VAN HENKELUM R.L.S. #1931 DO HEREBY
CERTIFY THAT THIS SURVEY WAS MADE IN WI
ACCORDANCE WITH THE MINIMUM STANDARDS FOR
PROPERTY SURVEYS (CHAPTER A-ET
WISCONSIN AND HAS BEEN PREPARED
DIRECTION AND CONTROL AND IS CORRECT TO THE
BEST OF MY KNOWLEDGE AND BELIEF.

PAUL H. VAN HENKELUM, R.L.S., # 1931
RSV#05232SURVEY.DGN

RECEIVED
JAN 24

SMF

/WES-10

010-783