


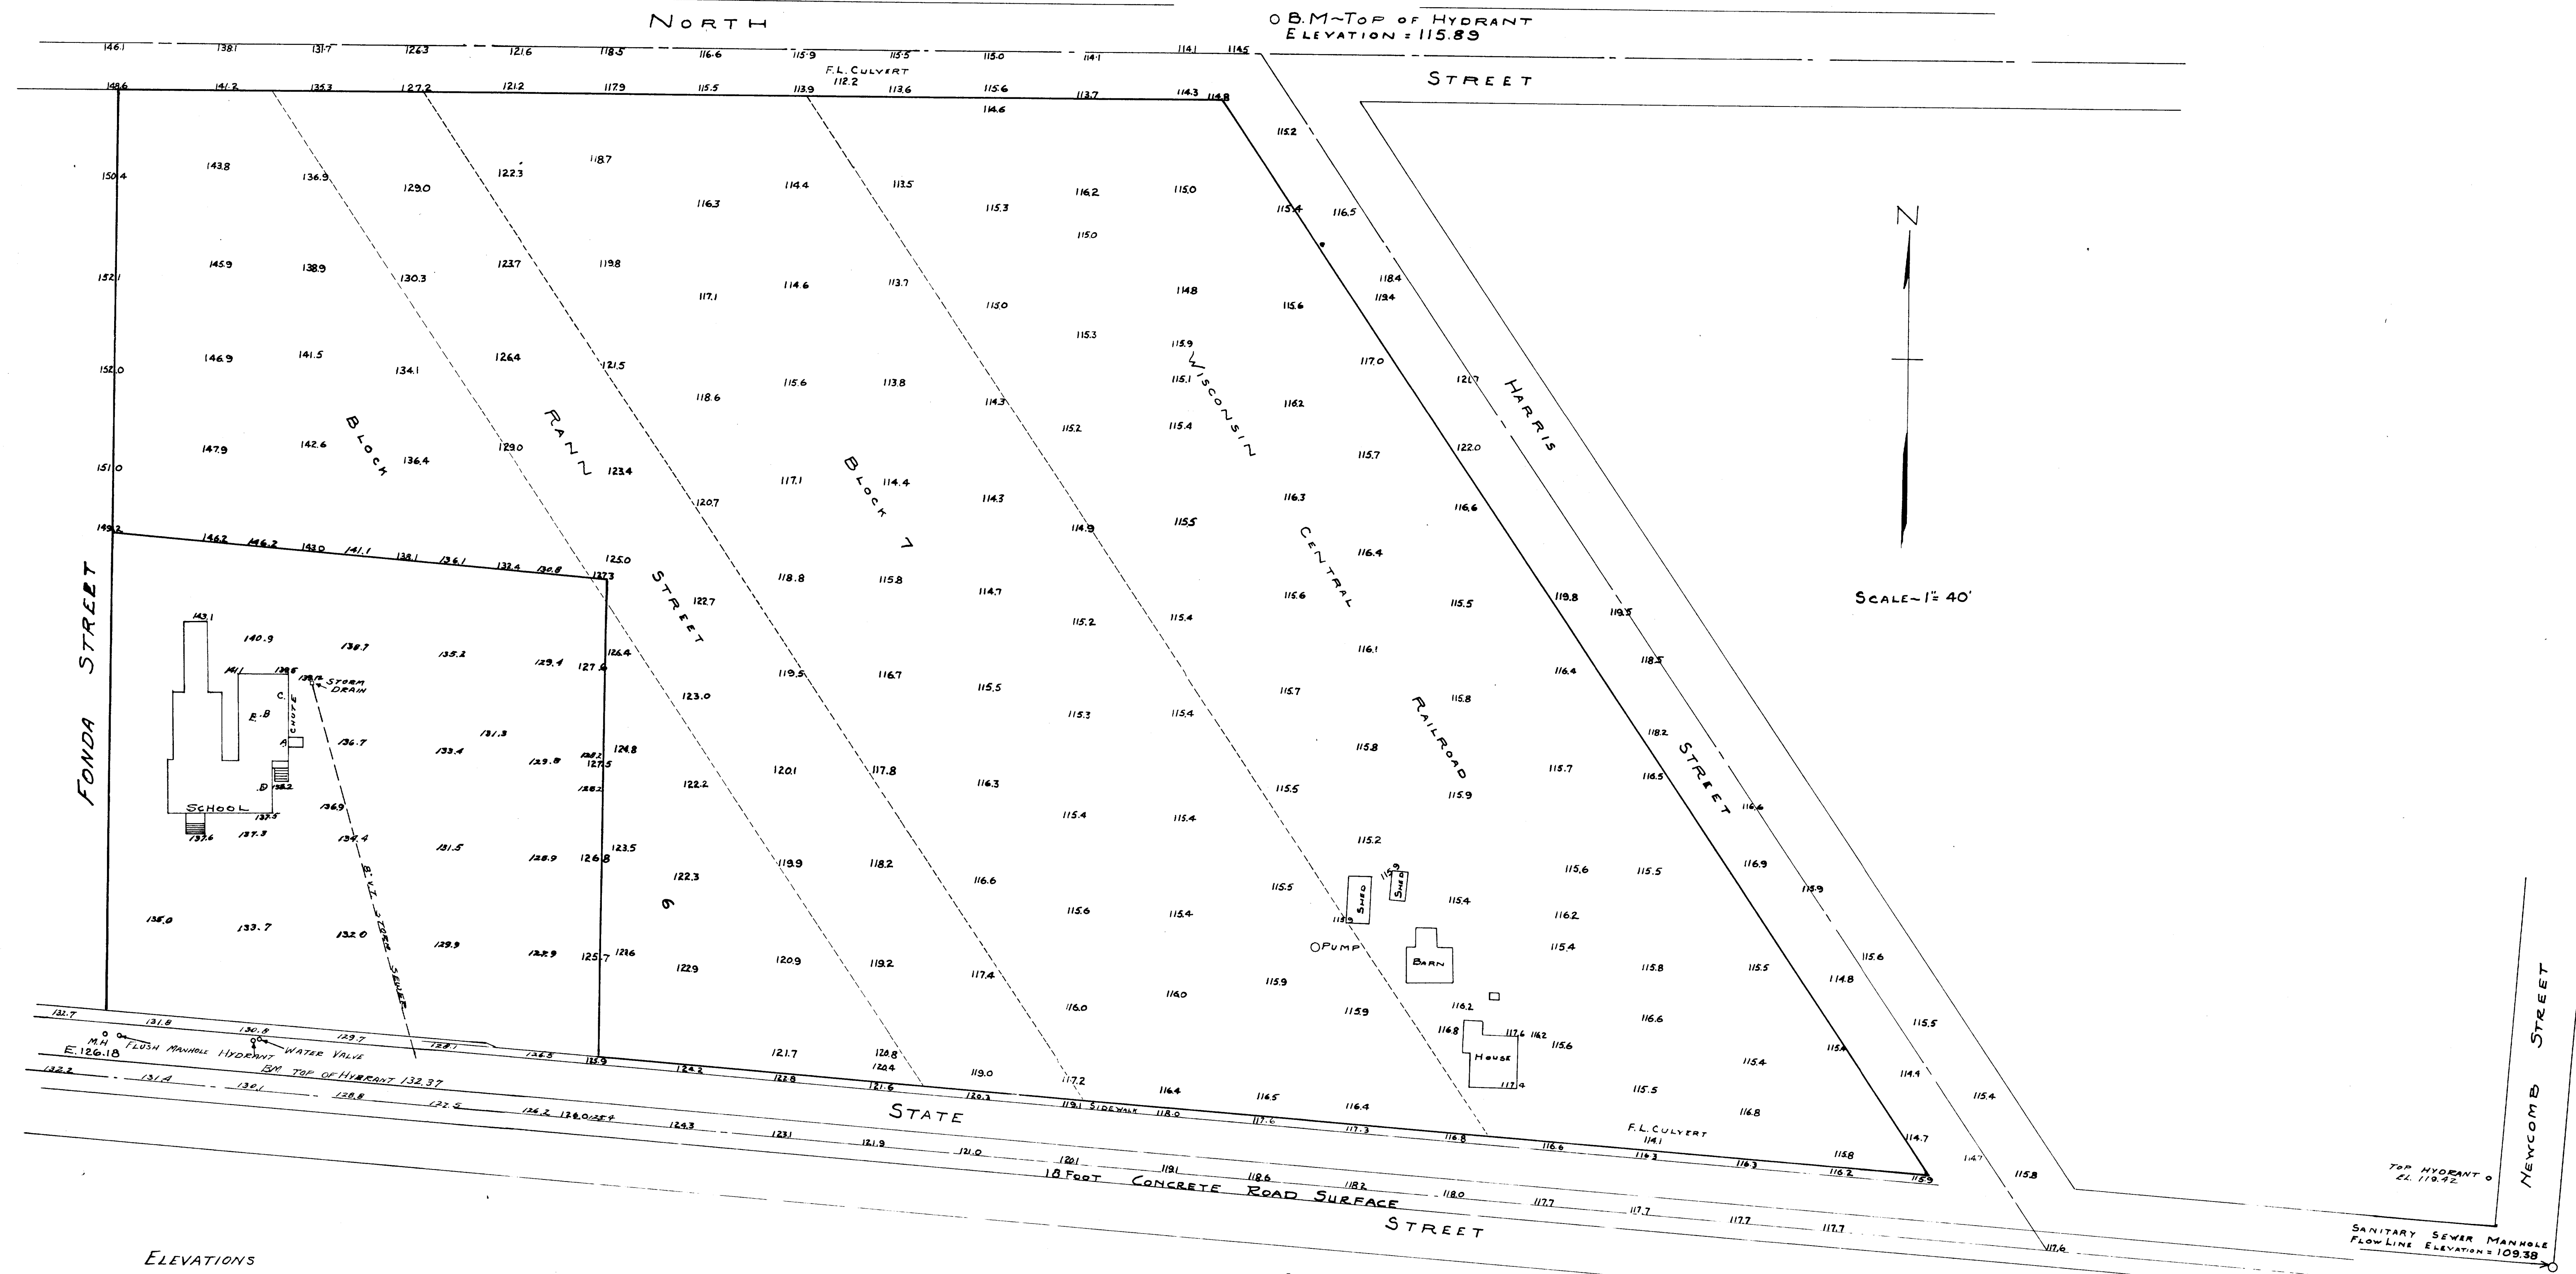

ELEVATIONS

FIRST FLOOR ELEVATION 141.43

BASEMENT ELEVATIONS

A - AT BASEMENT ENTRY	- 132.80
B - COAL BIN	- 132.73
C - LOWEST BASEMENT FLOOR ELEV.	132.58
D - MEANS ROOM	132.8
E - BOILER FIT BOTTOM	- 132.76

MANHOLE ELEVATION 131.98 D = 5.0 - FL - 126.18

FLUSH MANHOLE ELEVATION 131.83

TOPOGRAPHICAL MAP OF LAND IN THE CITY OF WHITEWATER
WALWORTH COUNTY, WISCONSIN

JANUARY 1950
FEB. 1954

Lloyd S. Jensen
COUNTY SURVEYOR