


GEORGE T. DUNHAM
SURVEYING & SUBDIVIDING
DELAVER, WISCONSIN

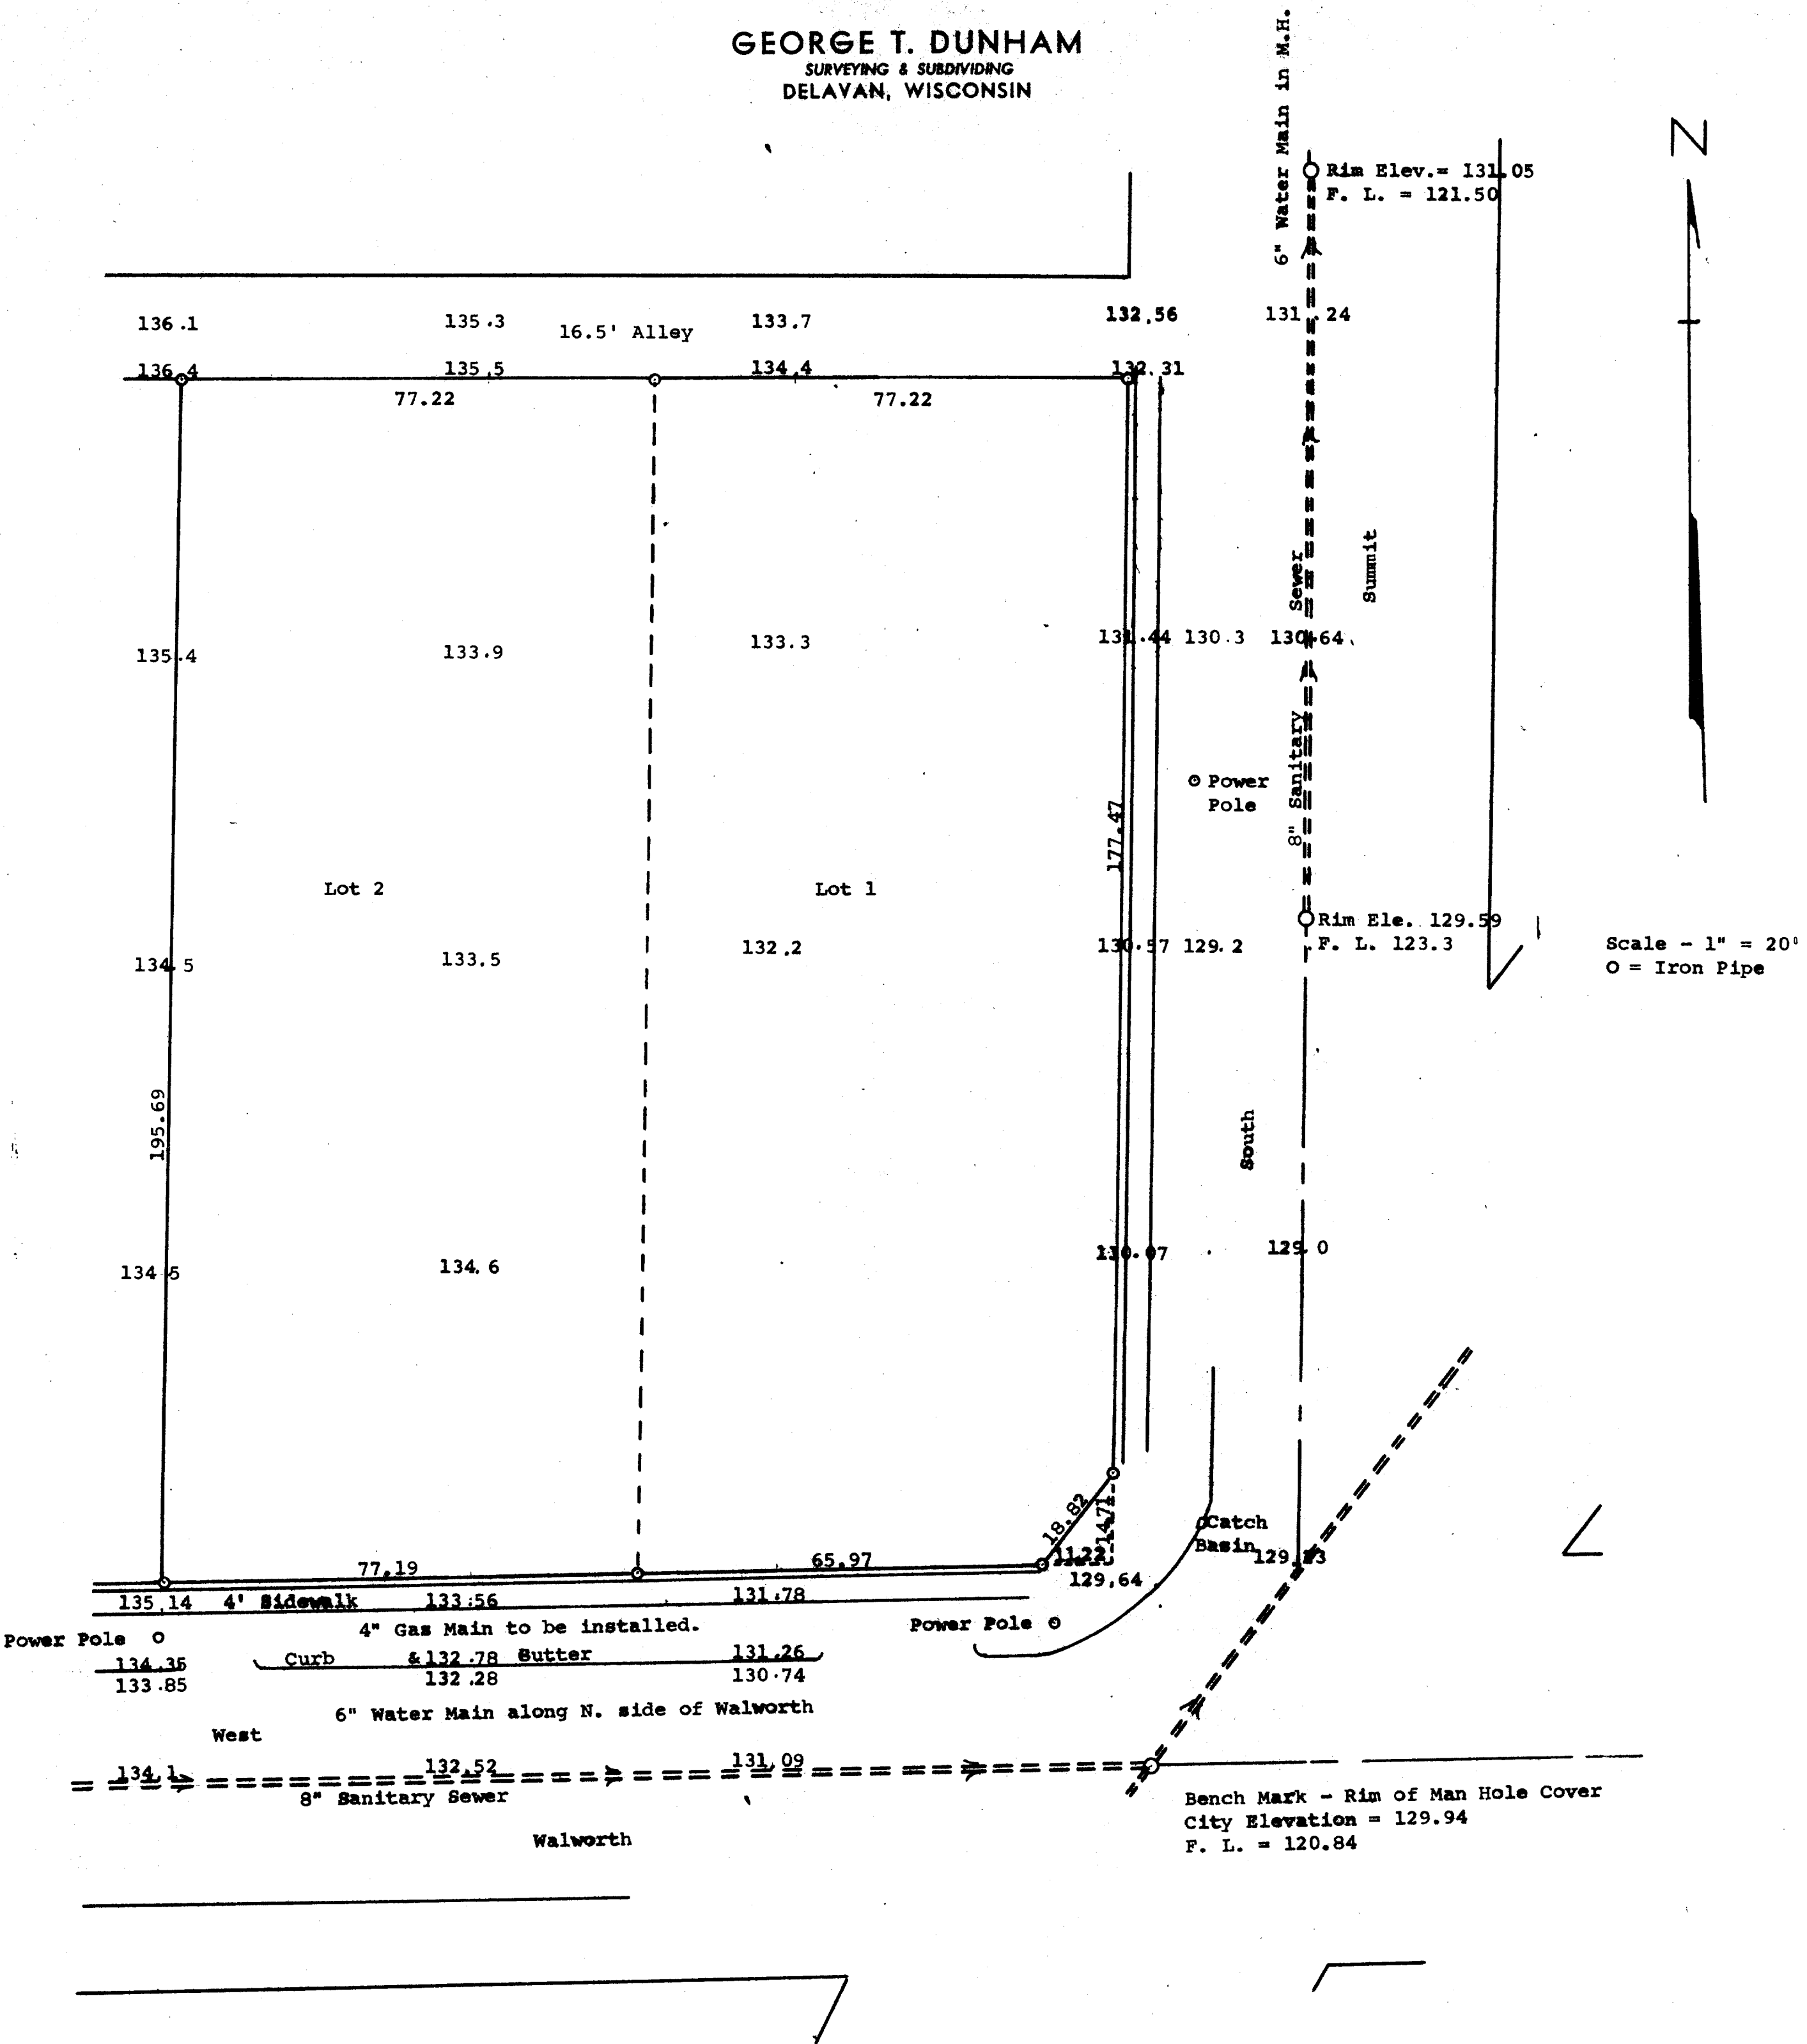

Plat of survey of Lots 1 & 2 of Birge's Addition to Village (Now City) of Whitewater, Walworth County, Wisconsin showing present elevations and utilities on said property.
May 9, 1963

George T. Dunham, Surveyor