
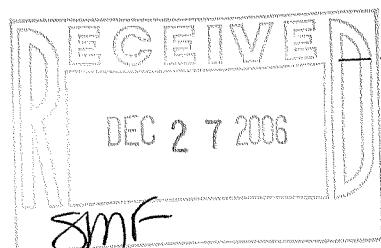


Engineers • Land Surveyors • Environmental Scientists
801 MAIN STREET MUKWONAGO, WISCONSIN 53149 (262)363-2004

DESCRIPTION: BEING ALL THAT PART OF LOT 8, BLOCK 3 WATERS EDGE SOUTH SUBDIVISION, LOCATED IN PART OF THE NE 1/4, NW 1/4, SE 1/4, AND SW 1/4 OF THE NE 1/4 OF SECTION 9, TOWNSHIP 4 NORTH, RANGE 15 EAST, CITY OF WHITEWATER, WALWORTH COUNTY, WISCONSIN.

SCALE 1" = 30'

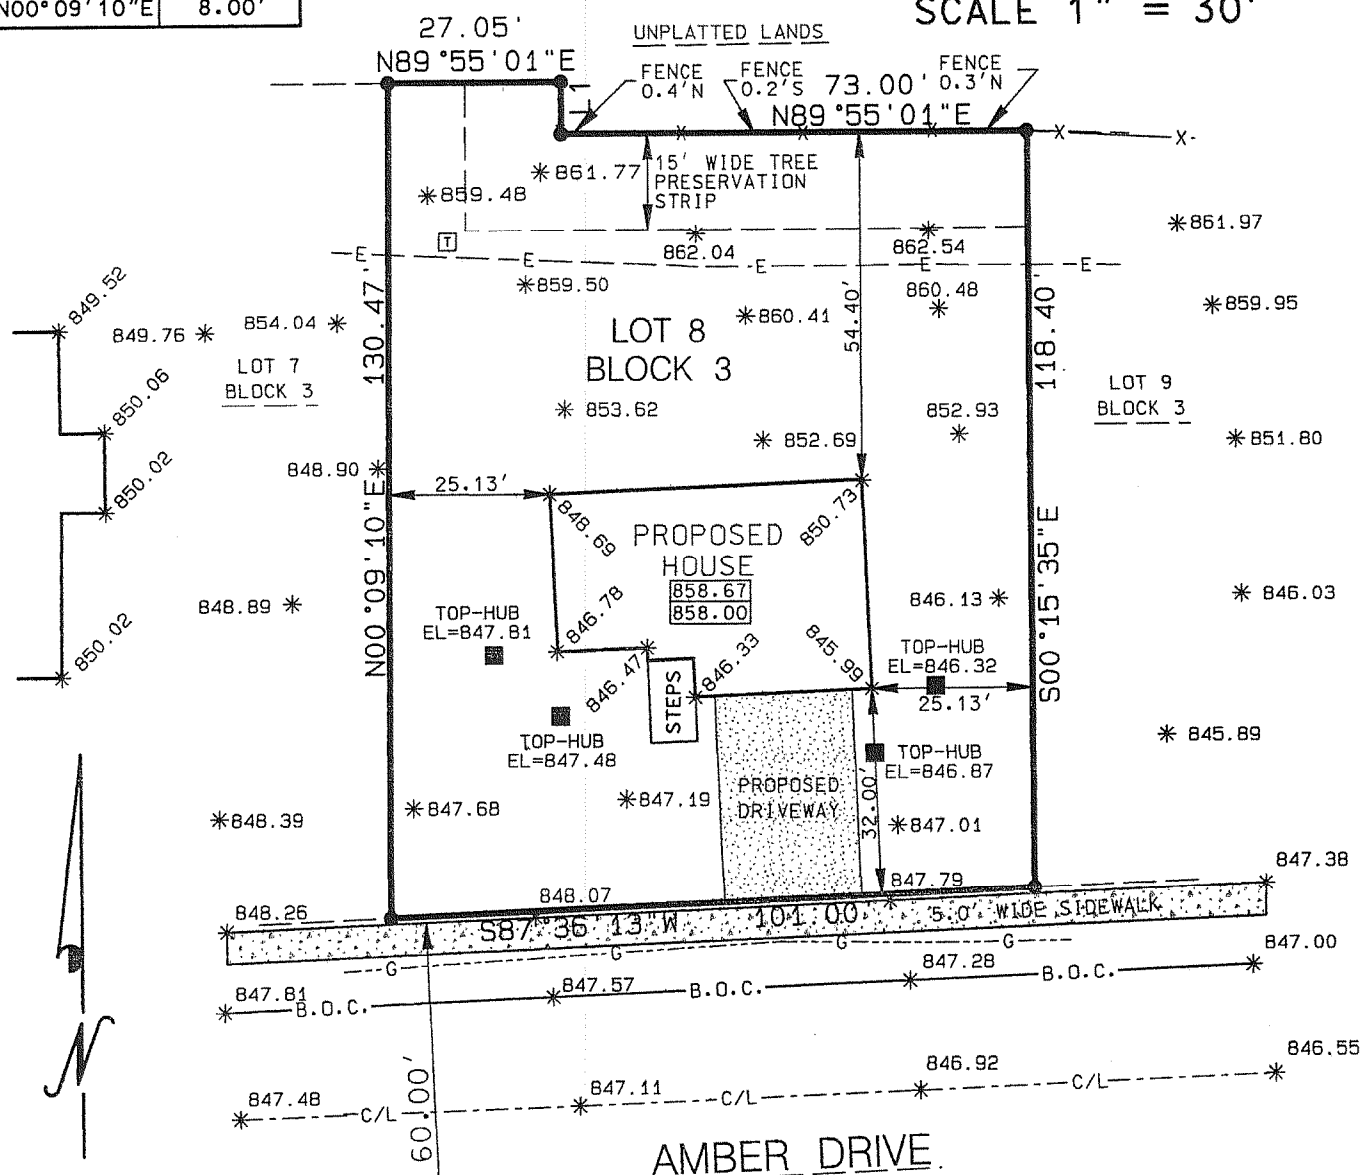

I MICHAEL A. GREESON R.L.S. # 2770 HEREBY
CERTIFY THAT THIS SURVEY WAS MADE IN
ACCORDANCE WITH THE MINIMUM STANDARDS FOR
PROPERTY SURVEYS (CHAPTER A-E7) STATE OF
WISCONSIN AND HAS BEEN PREPARED UNDER MY
DIRECTION AND CONTROL AND IS CORRECT TO THE
BEST OF MY KNOWLEDGE AND BELIEF

MICHAEL A. GREESON, R.L.S. # 2770
RSV#06031SURVEY.DGN

☐ TELEPHONE PEDISTAL