

PLAT OF SURVEY

RSV
ENGINEERING, INC.

Engineers Land Surveyors Environmental Scientists
801 MAIN STREET MILWAUKEE, WISCONSIN 53149 (262)363-2004

FOR: TERONOMY BUILDERS



DATE: 04/18/2006

DESCRIPTION: BEING ALL THAT PART OF LOT 4 BLOCK 2 WATERS EDGE SOUTH SUBDIVISION, LOCATED IN PART OF THE NE 1/4, NW 1/4, SE 1/4, AND SW 1/4 OF THE NE 1/4 OF SECTION TOWNSHIP 4 NORTH, RANGE 15 EAST, CITY OF WHITEWATER, WALWORTH COUNTY, WISCONSIN.

SCALE 1" = 30'


MODEL TYPE: FRANKLIN V

CONTRACTOR TO VERIFY PROPOSED GRADES
PRIOR TO CONSTRUCTION

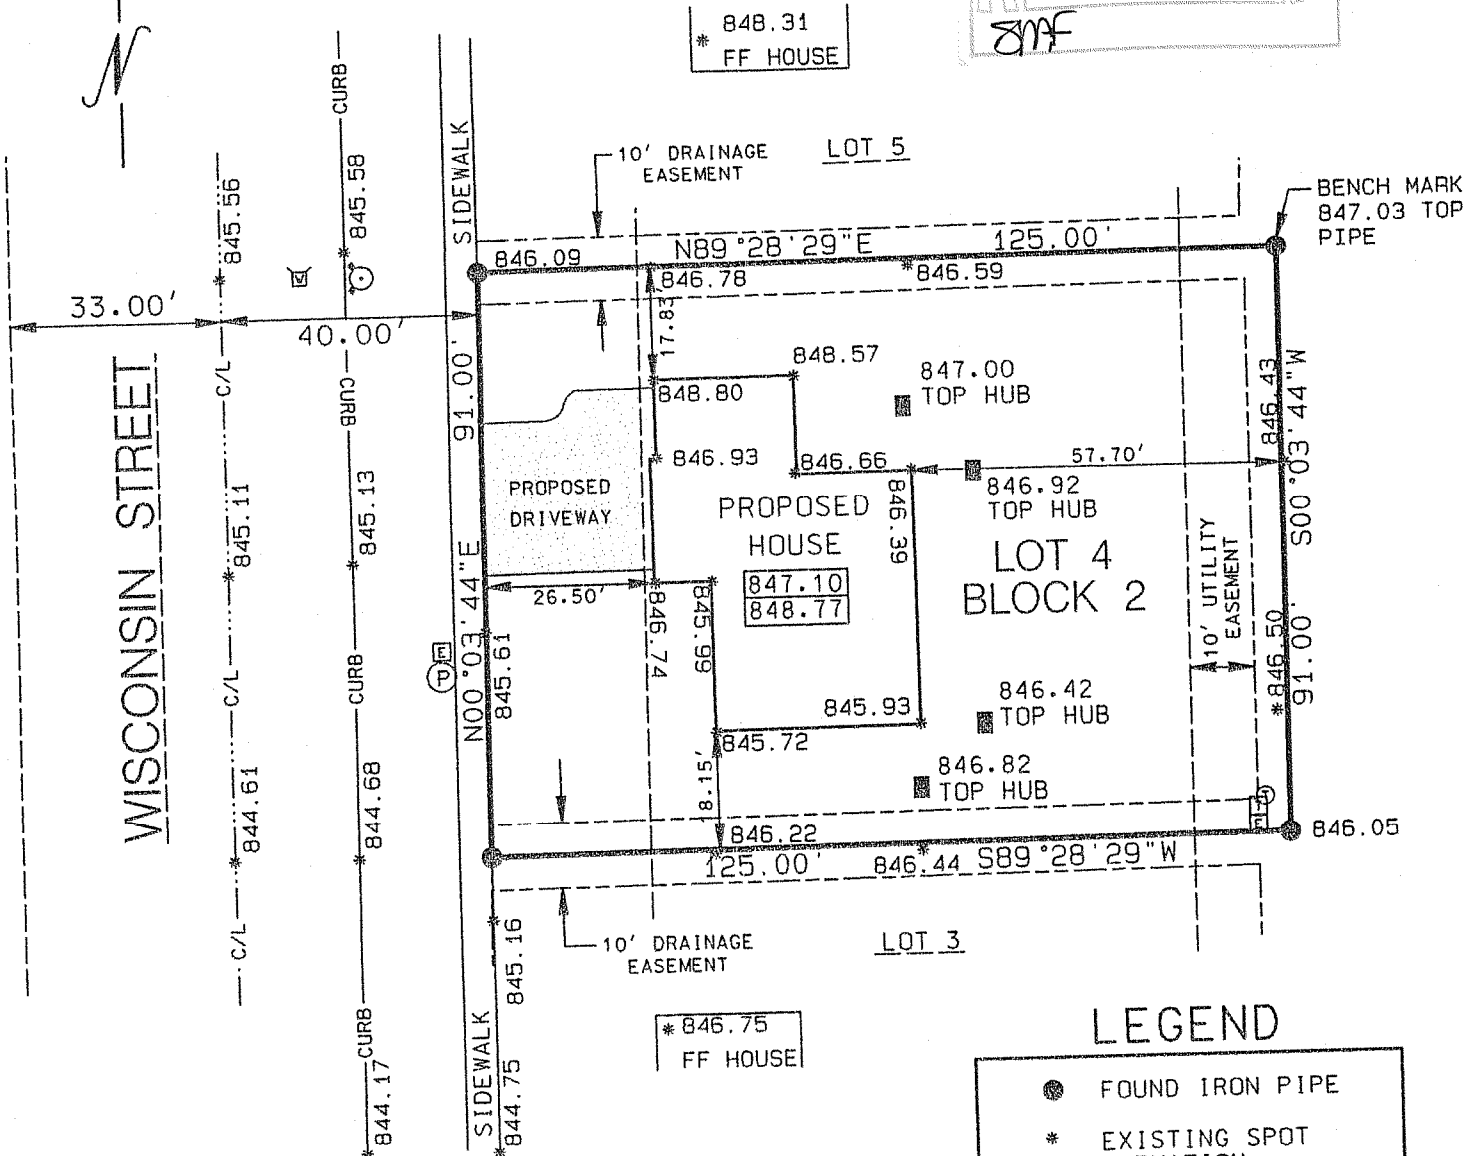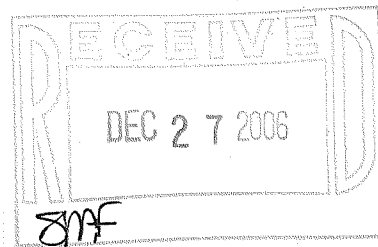

LEGEND

- FOUND IRON PIPE
- * EXISTING SPOT ELEVATION
- TELEPHONE PEDISTAL
- ⊙ CABLE BOX
- ⊞ ELECTRIC PEDISTAL
- Ⓟ POWER POLE
- ⊙ FIRE HYDRANT
- ☑ WATER VALVE
- 10' OFFSET HOUSE CORNER WITH ELEV.

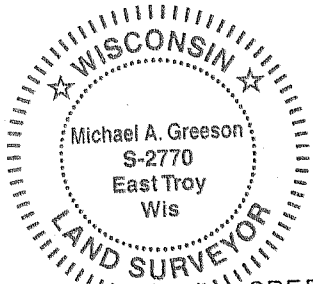

I, MICHAEL A. GREESON R.L.S. # 2770 HEREBY CERTIFY THAT THIS SURVEY WAS MADE IN ACCORDANCE WITH THE MINIMUM STANDARDS FOR PROPERTY SURVEYS (CHAPTER A-E7) STATE OF WISCONSIN AND HAS BEEN PREPARED UNDER MY DIRECTION AND CONTROL AND IS CORRECT TO THE BEST OF MY KNOWLEDGE AND BELIEF.

Michael A. Greeson
MICHAEL A. GREESON, R.L.S. # 2770
RSV#06053SURVEY.DGN

010 - 808