

PLAT OF SURVEY



ENGINEERING, INC.


Engineers Land Surveyors Environmental Scientists
W232 57530 BIG BEND DRIVE BIG BEND, WISCONSIN 53103 (262) 662-4292

FOR: TERONOMY BUILDERS

DATE: 7/10/2006

DESCRIPTION: BEING ALL THAT PART OF LOT 1 BLOCK 7 WATERS EDGE SOUTH SUBDIVISION, LOCATED IN PART OF THE NE 1/4, NW 1/4, SE 1/4, AND SW 1/4 OF THE NE 1/4 SECTION 9, TOWN 4 NORTH, RANGE 15 EAST, CITY OF WHITEWATER, WALWORTH COUNTY, WISCONSIN.


NOTE: CONTRACTOR TO VERIFY GRADES PRIOR TO EXAVATION.

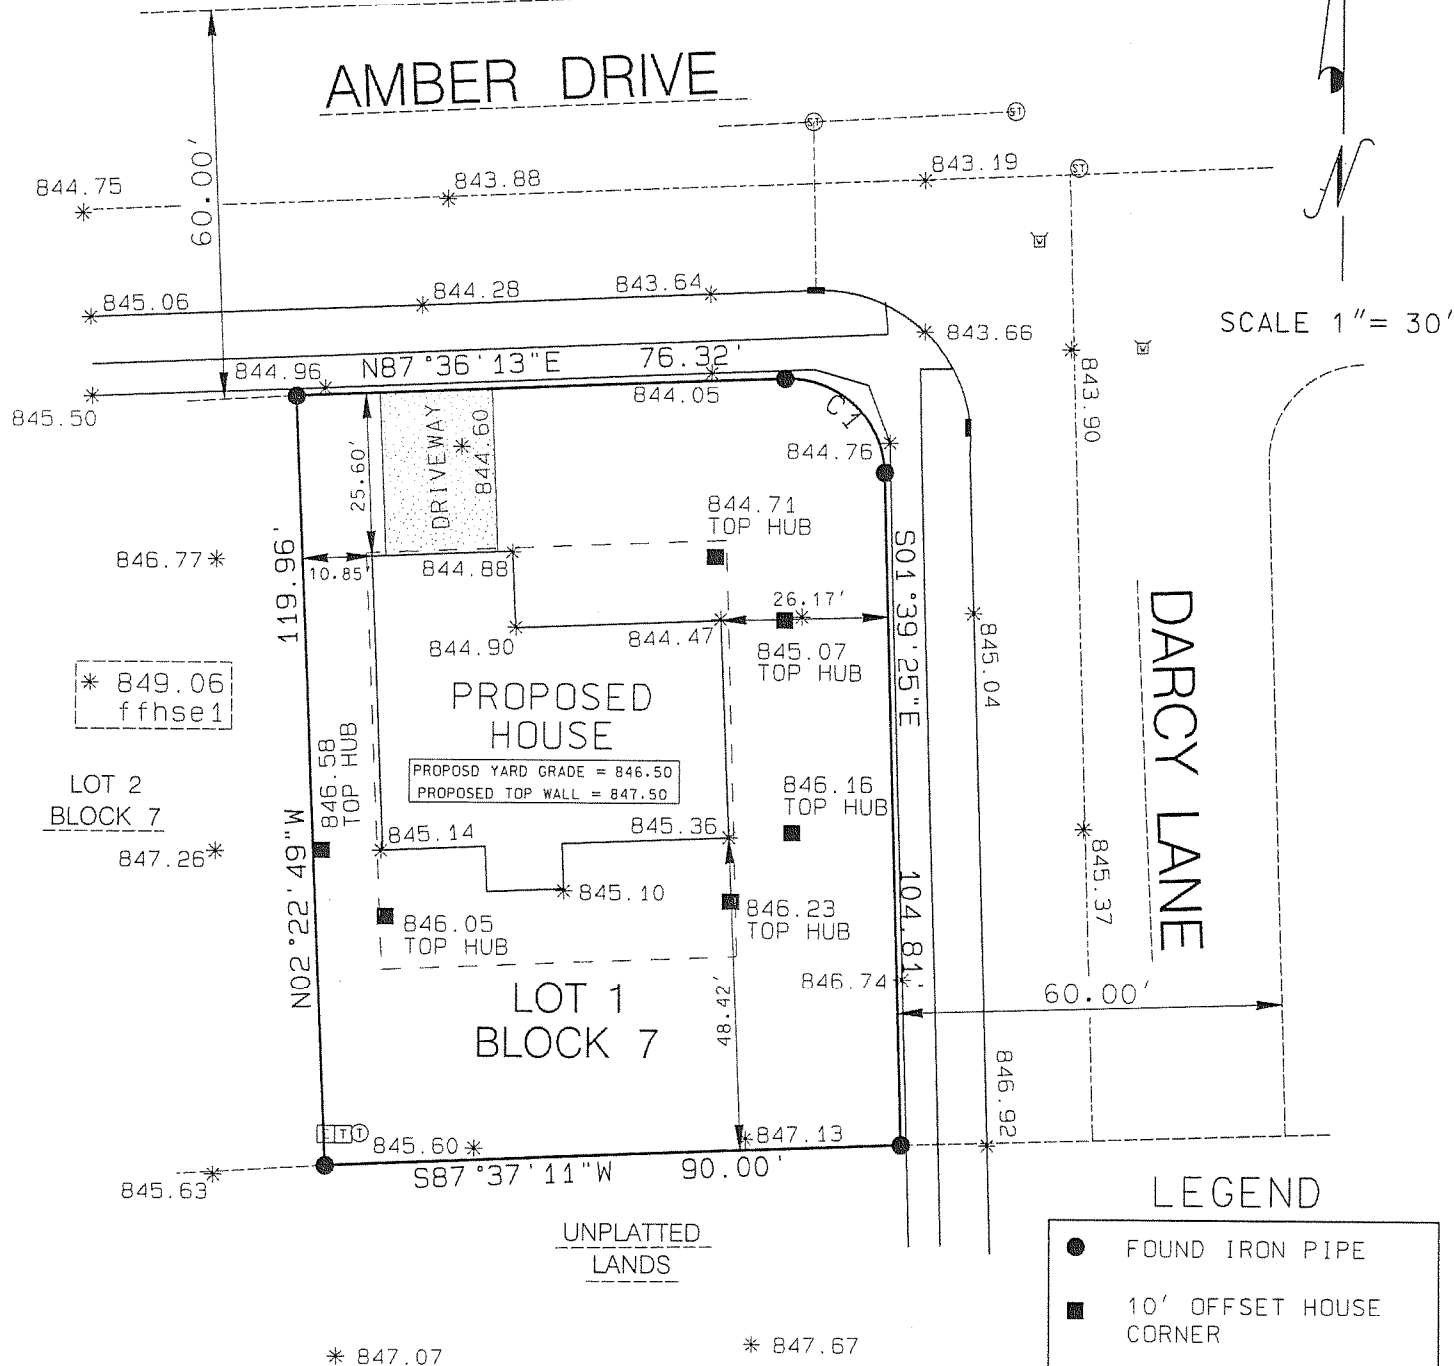

I MICHAEL A. GREESON R.L.S. # 2770 HEREBY CERTIFY THAT THIS SURVEY WAS MADE IN ACCORDANCE WITH THE MINIMUM STANDARDS FOR PROPERTY SURVEYS (CHAPTER A-E7) STATE OF WISCONSIN AND HAS BEEN PREPARED UNDER MY DIRECTION AND CONTROL AND IS CORRECT TO THE BEST OF MY KNOWLEDGE AND BELIEF.

Michael A. Greeson

MICHAEL A. GREESON, R.L.S. # 2770
RSV#06113.DGN

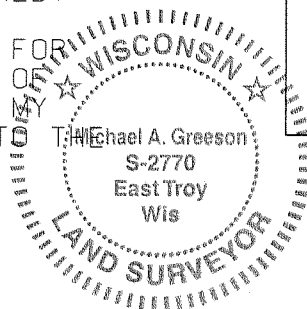

Rec'd
12/27/06

WFS-42

210 810