

Engineers • Land Surveyors • Environmental Scientists
W232 S7530 BIG BEND DR. BIG BEND, WI 53103 (262) 662-4292

DESCRIPTION: LOT 9 OF BLOCK 3 WATERS EDGE SOUTH SUBDIVISION, LOCATED IN PART OF THE NE 1/4, NW 1/4, SE 1/4, AND SW 1/4, OF THE NE 1/4 OF SECTION 9, TOWN 4 NORTH, RANGE 15 EAST, CITY OF WHITEWATER, WALWORTH COUNTY, WISCONSIN.



● FOUND IRON PIPE

■ 10' OFFSET HOUSE CORNER
W/ TOP HUB ELVEATION

*
854.27 EXISTING SPOT ELEVATION

----- PROPOSED CONTOUR

—+— SILT FENCE

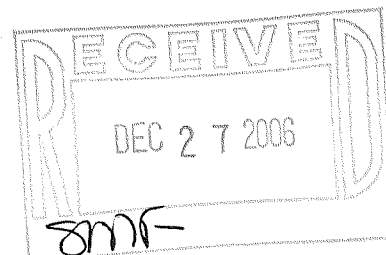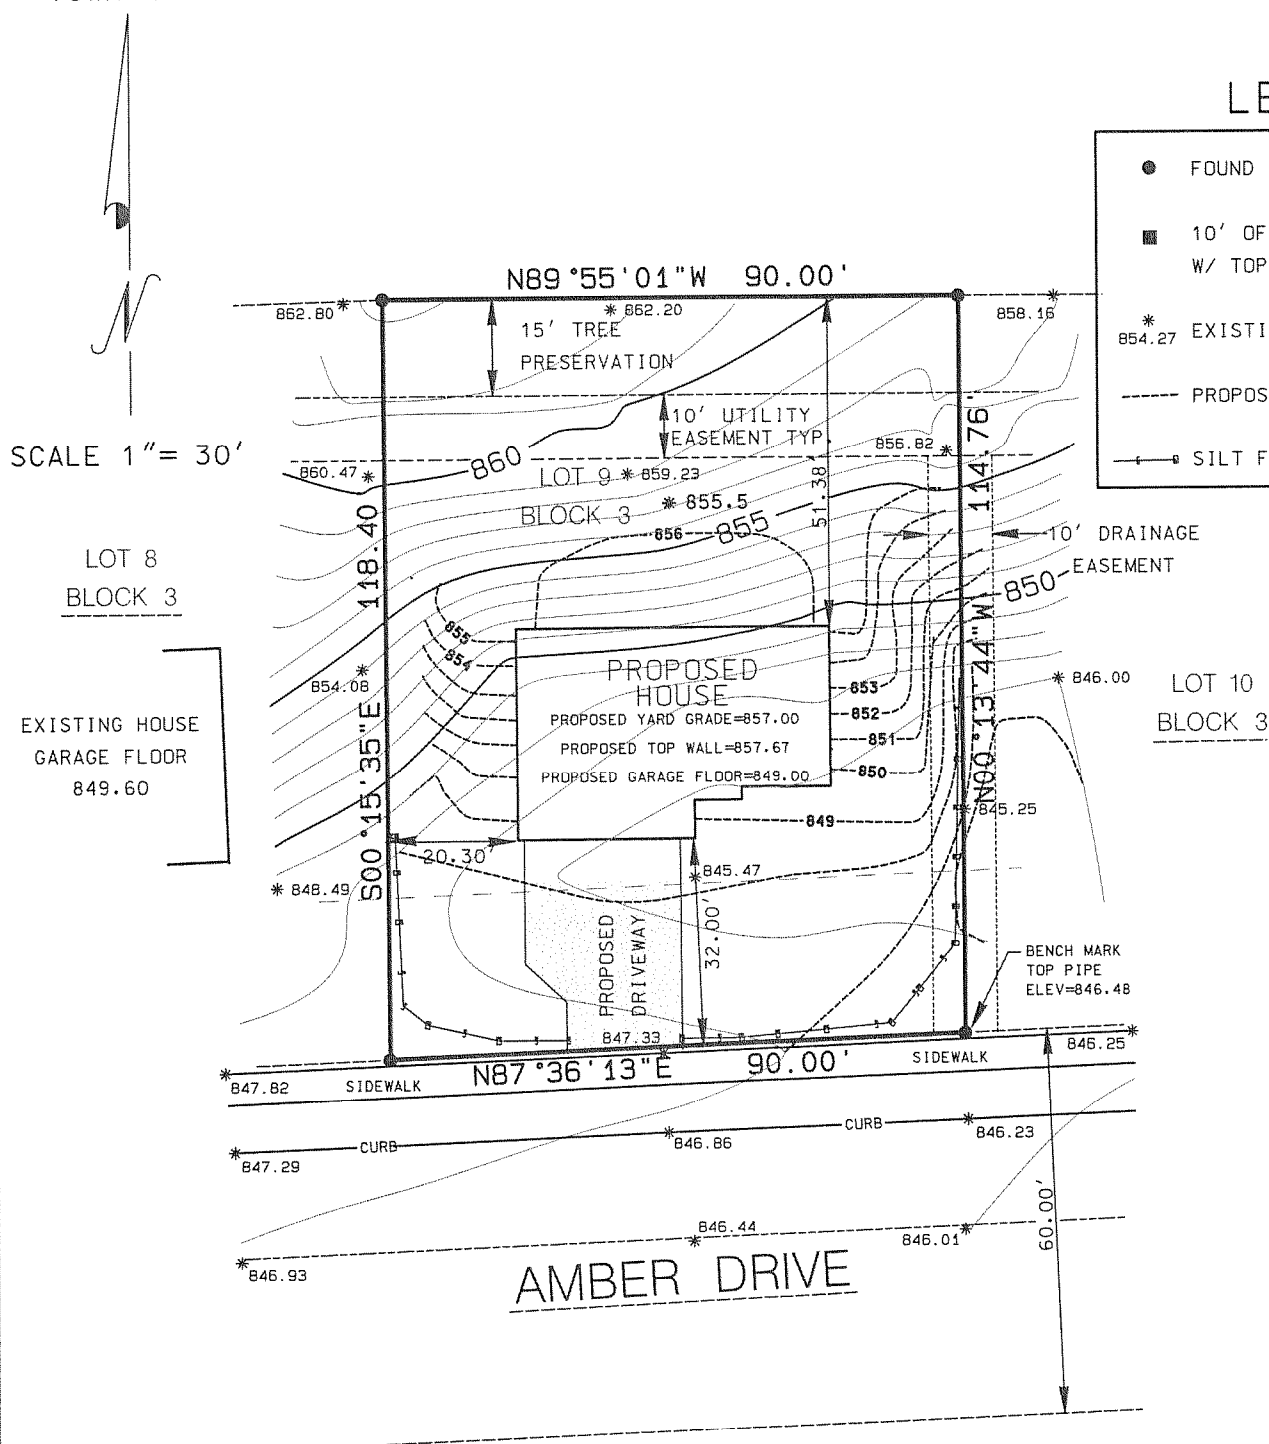

Michael A. Gresham

MICHAEL A. GREESON, R.L.S. # 2770
RSV# 06149SURVEY.DGN

