

PLAT OF SURVEY



Engineers Land Surveyors Environmental Scientists
801 MAIN STREET MUKWONAGO, WISCONSIN 53149 (262)363-2004

FOR: TERONOMY BUILDERS

DATE:02/13/2006

DESCRIPTION:BEING ALL THAT PART OF LOT 10 BLOCK 2 WATERS EDGE SOUTH SUBDIVISION, LOCATED IN PART OF THE NE 1/4, NW 1/4, SE 1/4, AND SW 1/4 OF THE NE 1/4 OF SECTION 9, TOWN 4 NORTH, RANGE 15 EAST, CITY OF WHITEWATER, WALWORTH COUNTY, WISCONSIN.

LINE TABLE

BEARING	DISTANCE
N89°28'37"W	17.40'



CURVE #1
DELTA: 86°53'21"
RADIUS:120.00'
ARC: 181.98'
CHORD: N46°01'53"W
165.04'

SCALE 1"= 40'


LEGEND

- FOUND IRON PIPE
- * EXISTING SPOT ELEVATION
- 10' OFFSET HOUSE CORNER
- 849.37 PROPOSED TOP WALL
- 848.67 PROPOSED YARD GRADE

FIRST FLOOR EL.=
850.47

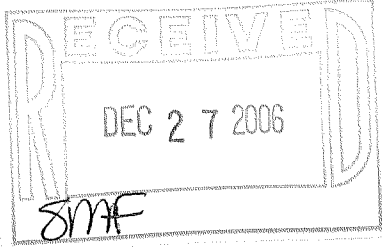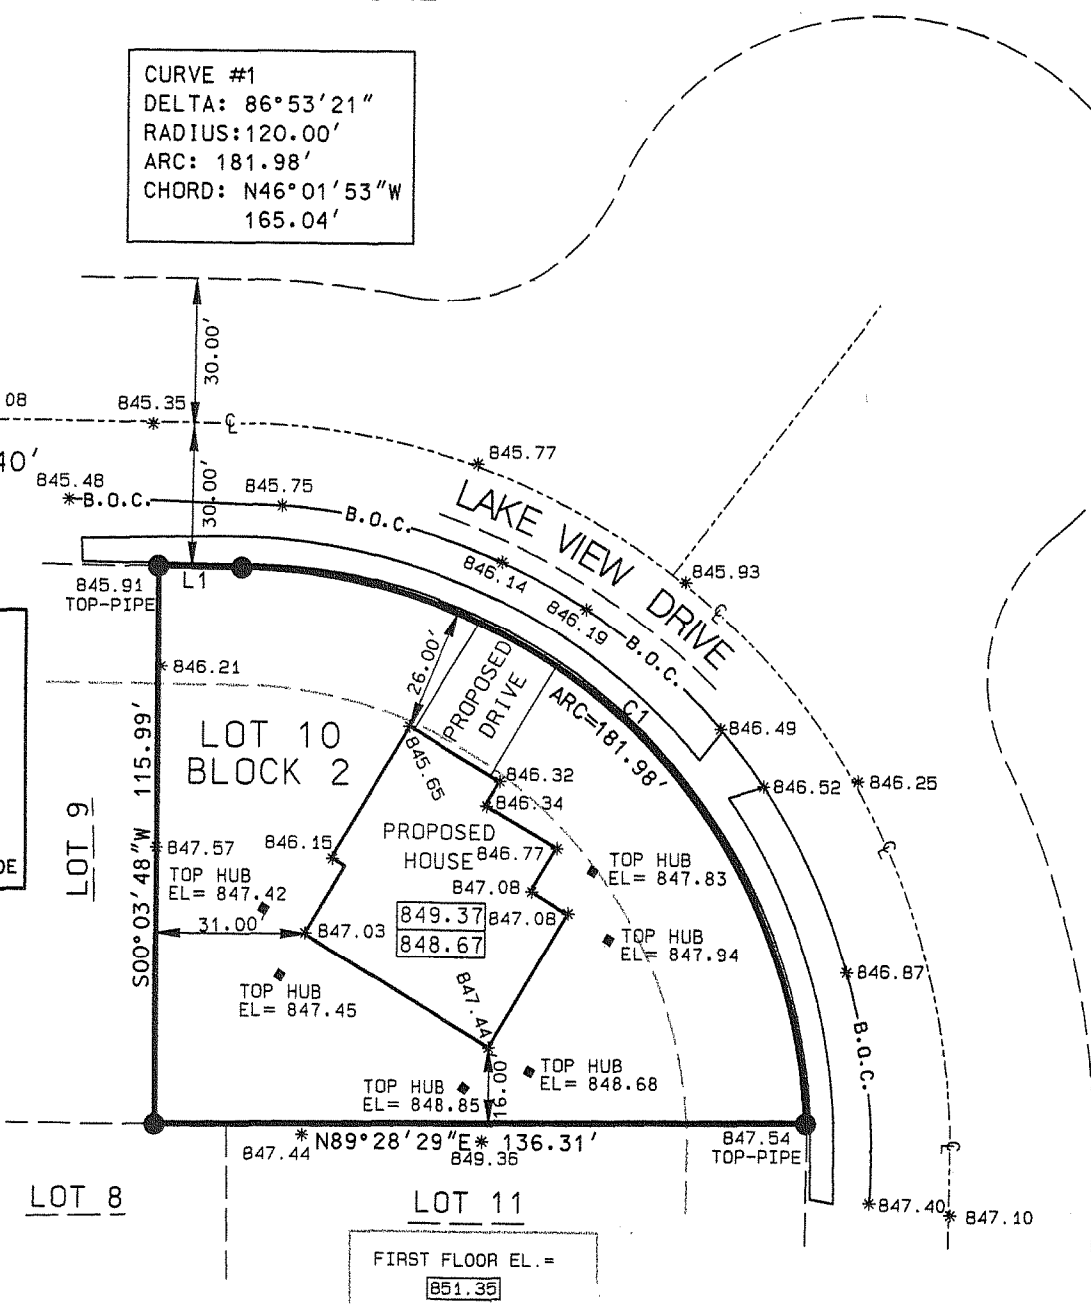

I PAUL H. VAN HENKELUM R.L.S. # 1931 HEREBY CERTIFY THAT THIS SURVEY WAS MADE IN ACCORDANCE WITH THE MINIMUM STANDARDS FOR PROPERTY SURVEYS (CHAPTER A-E7) STATE OF WISCONSIN AND HAS BEEN PREPARED UNDER MY DIRECTION AND CONTROL AND IS CORRECT TO THE BEST OF MY KNOWLEDGE AND BELIEF.

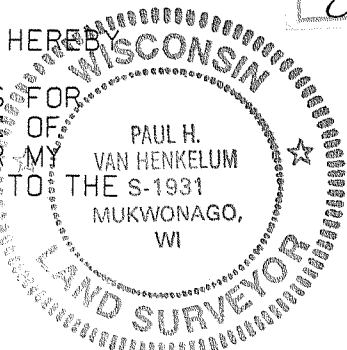

Paul H. Van Henkelum
PAUL H. VAN HENKELUM, R.L.S. # 1931
RSV#06016SURVEY.DGN

1WES-11

010-813