

LAND-MARK SURVEYING

Mark L. Miritz

Wisconsin Registered Land Surveyor S-2582

N9330 Knuteson Drive

Whitewater, WI 53190

Phone: (262) 495-3284



FAX : (262) 495-8421

LAND-MARKSURVEYING.COM

PLAT OF SURVEY

LOT 5, BLOCK 11, TRIPP'S SECOND ADDITION
IN THE SW 1/4, SE 1/4, SEC. 4, T4N, R15E
IN THE CITY OF WHITEWATER, WALWORTH CO., WI

CLAY ST.

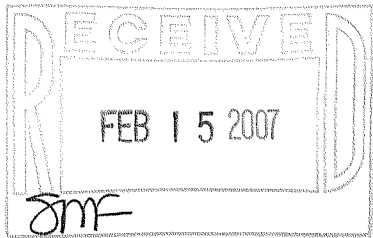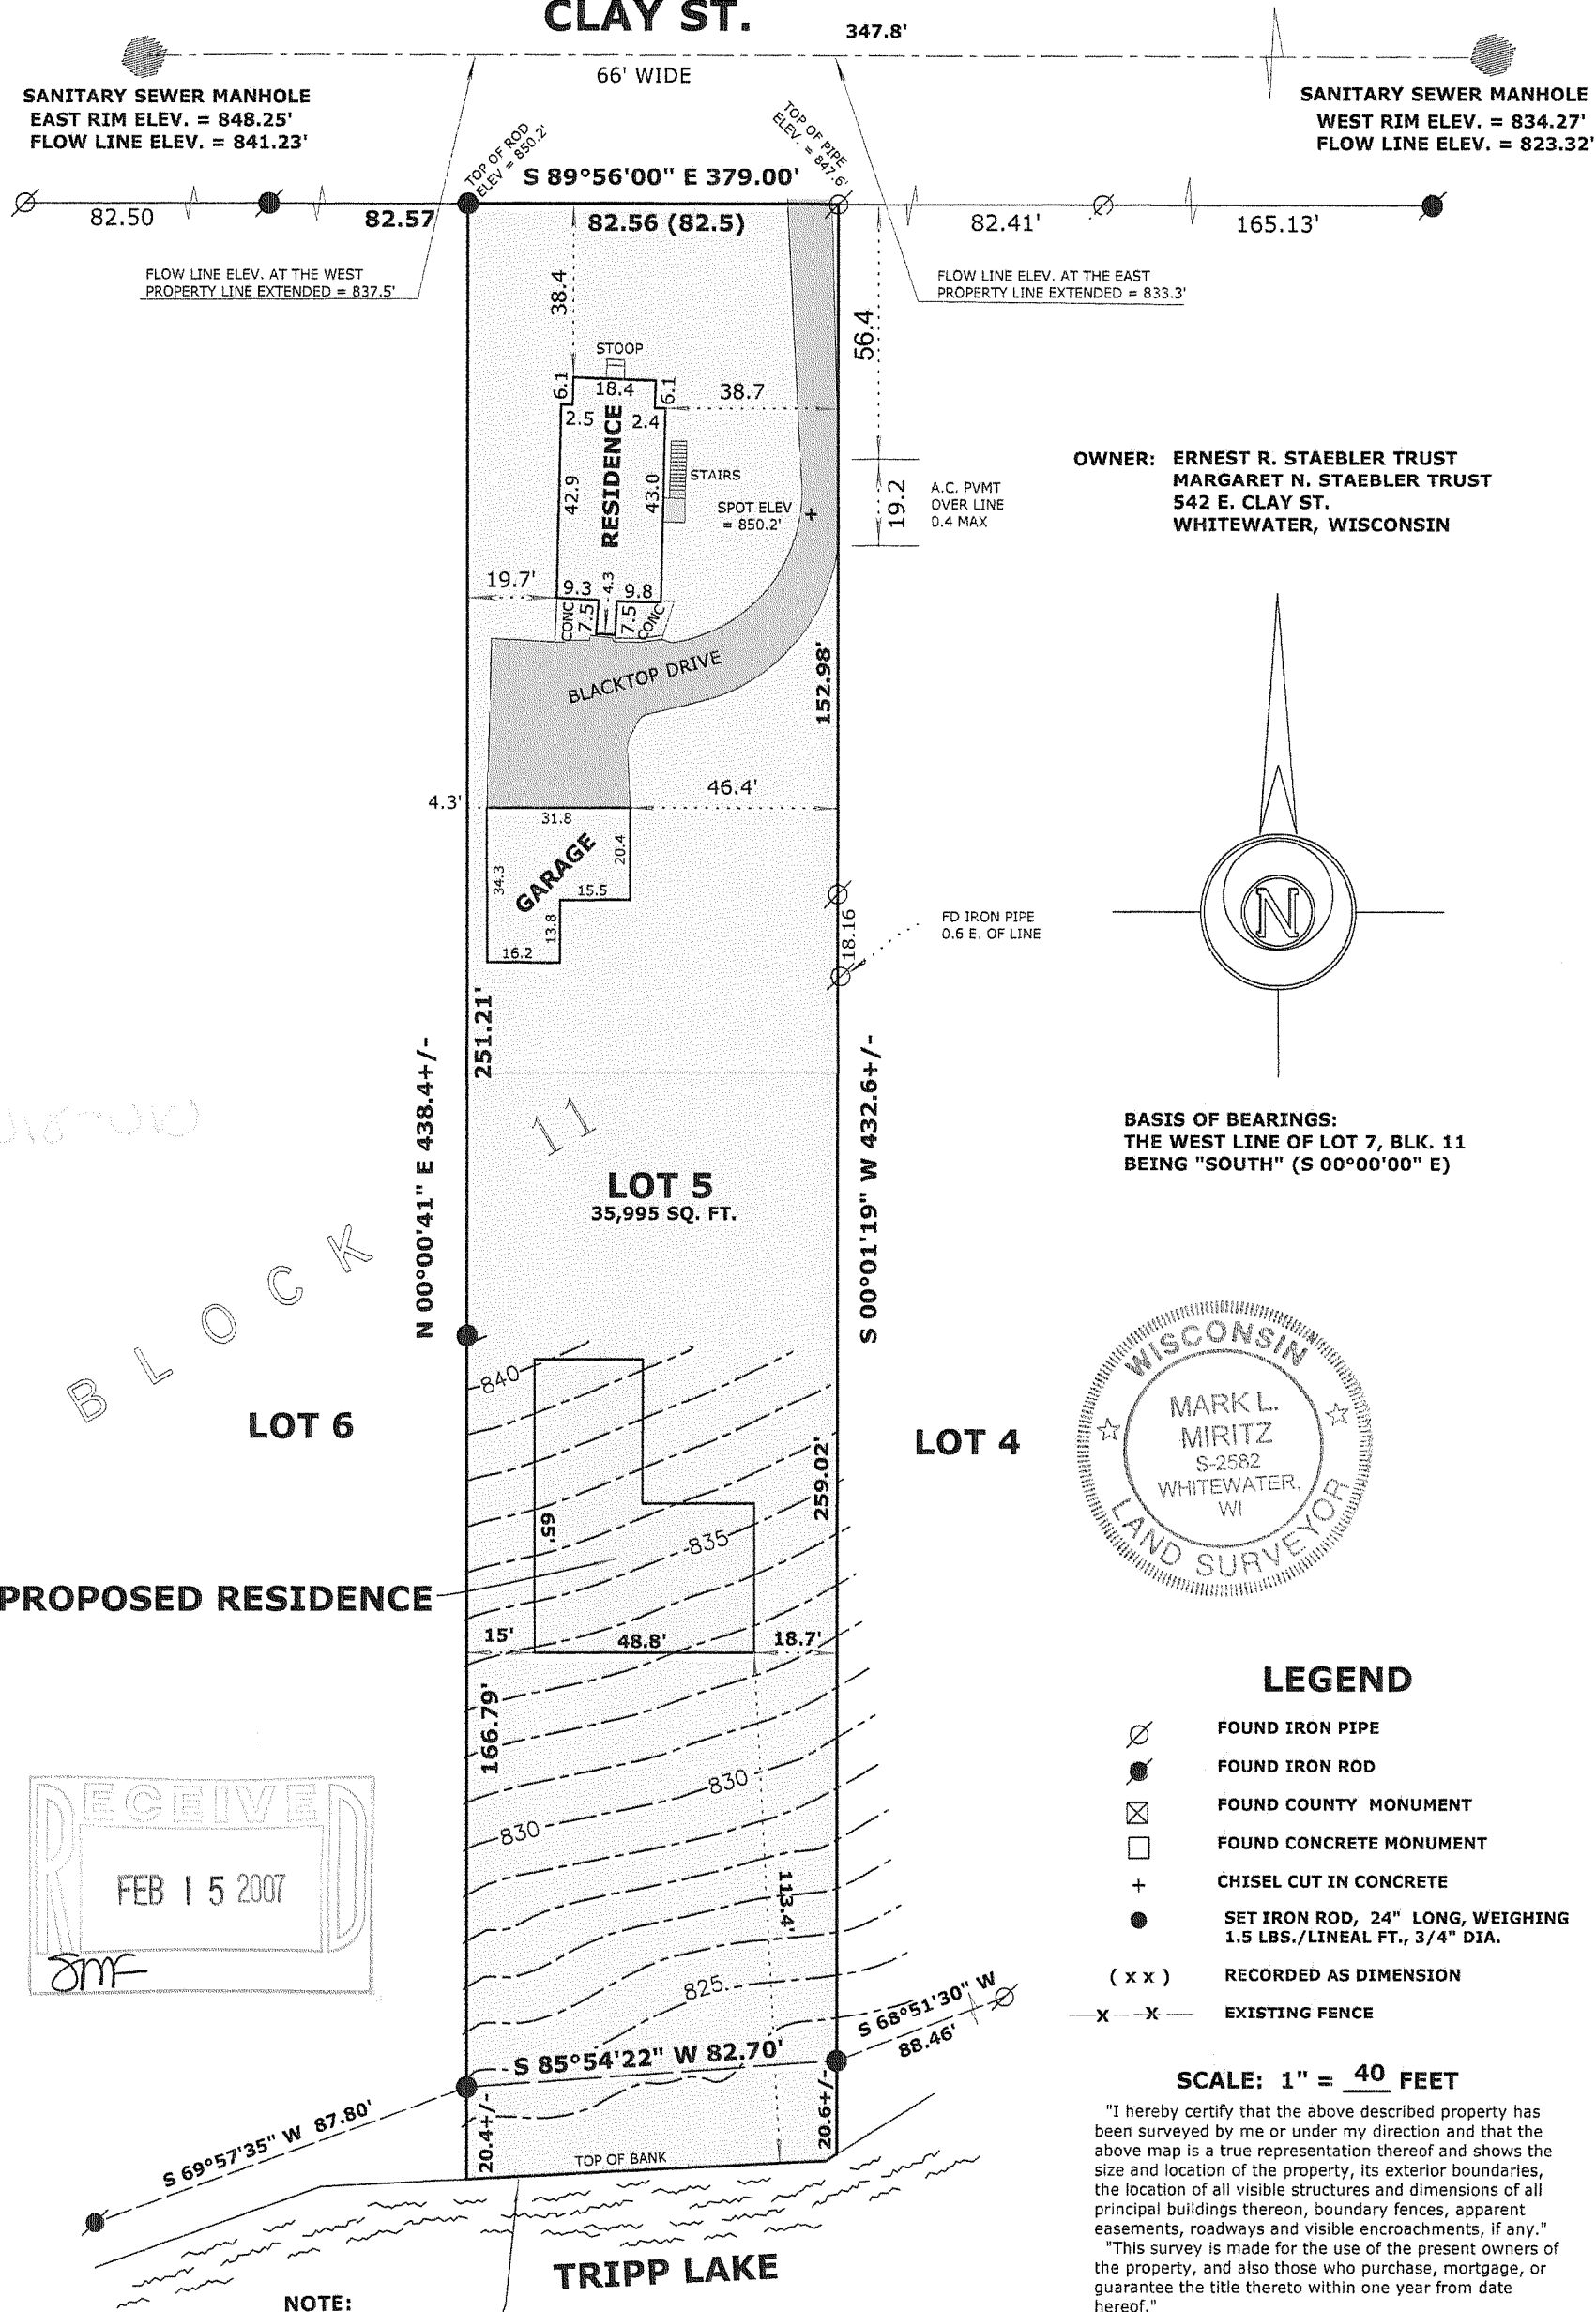

1 TRA-65

010-816 8110