


PLAT OF SURVEY

THE EAST SIXTY SIX FEET OF LOTS
1 AND 2 OF BLOCK 20 OF CHAPMAN
AND LUDINGTON ADDITION TO THE
CITY OF WHITEWATER

OWNERZ: BRENDA J. SCHUMACHER
719 CENTER ST.
WHITEWATER, WI, 53190

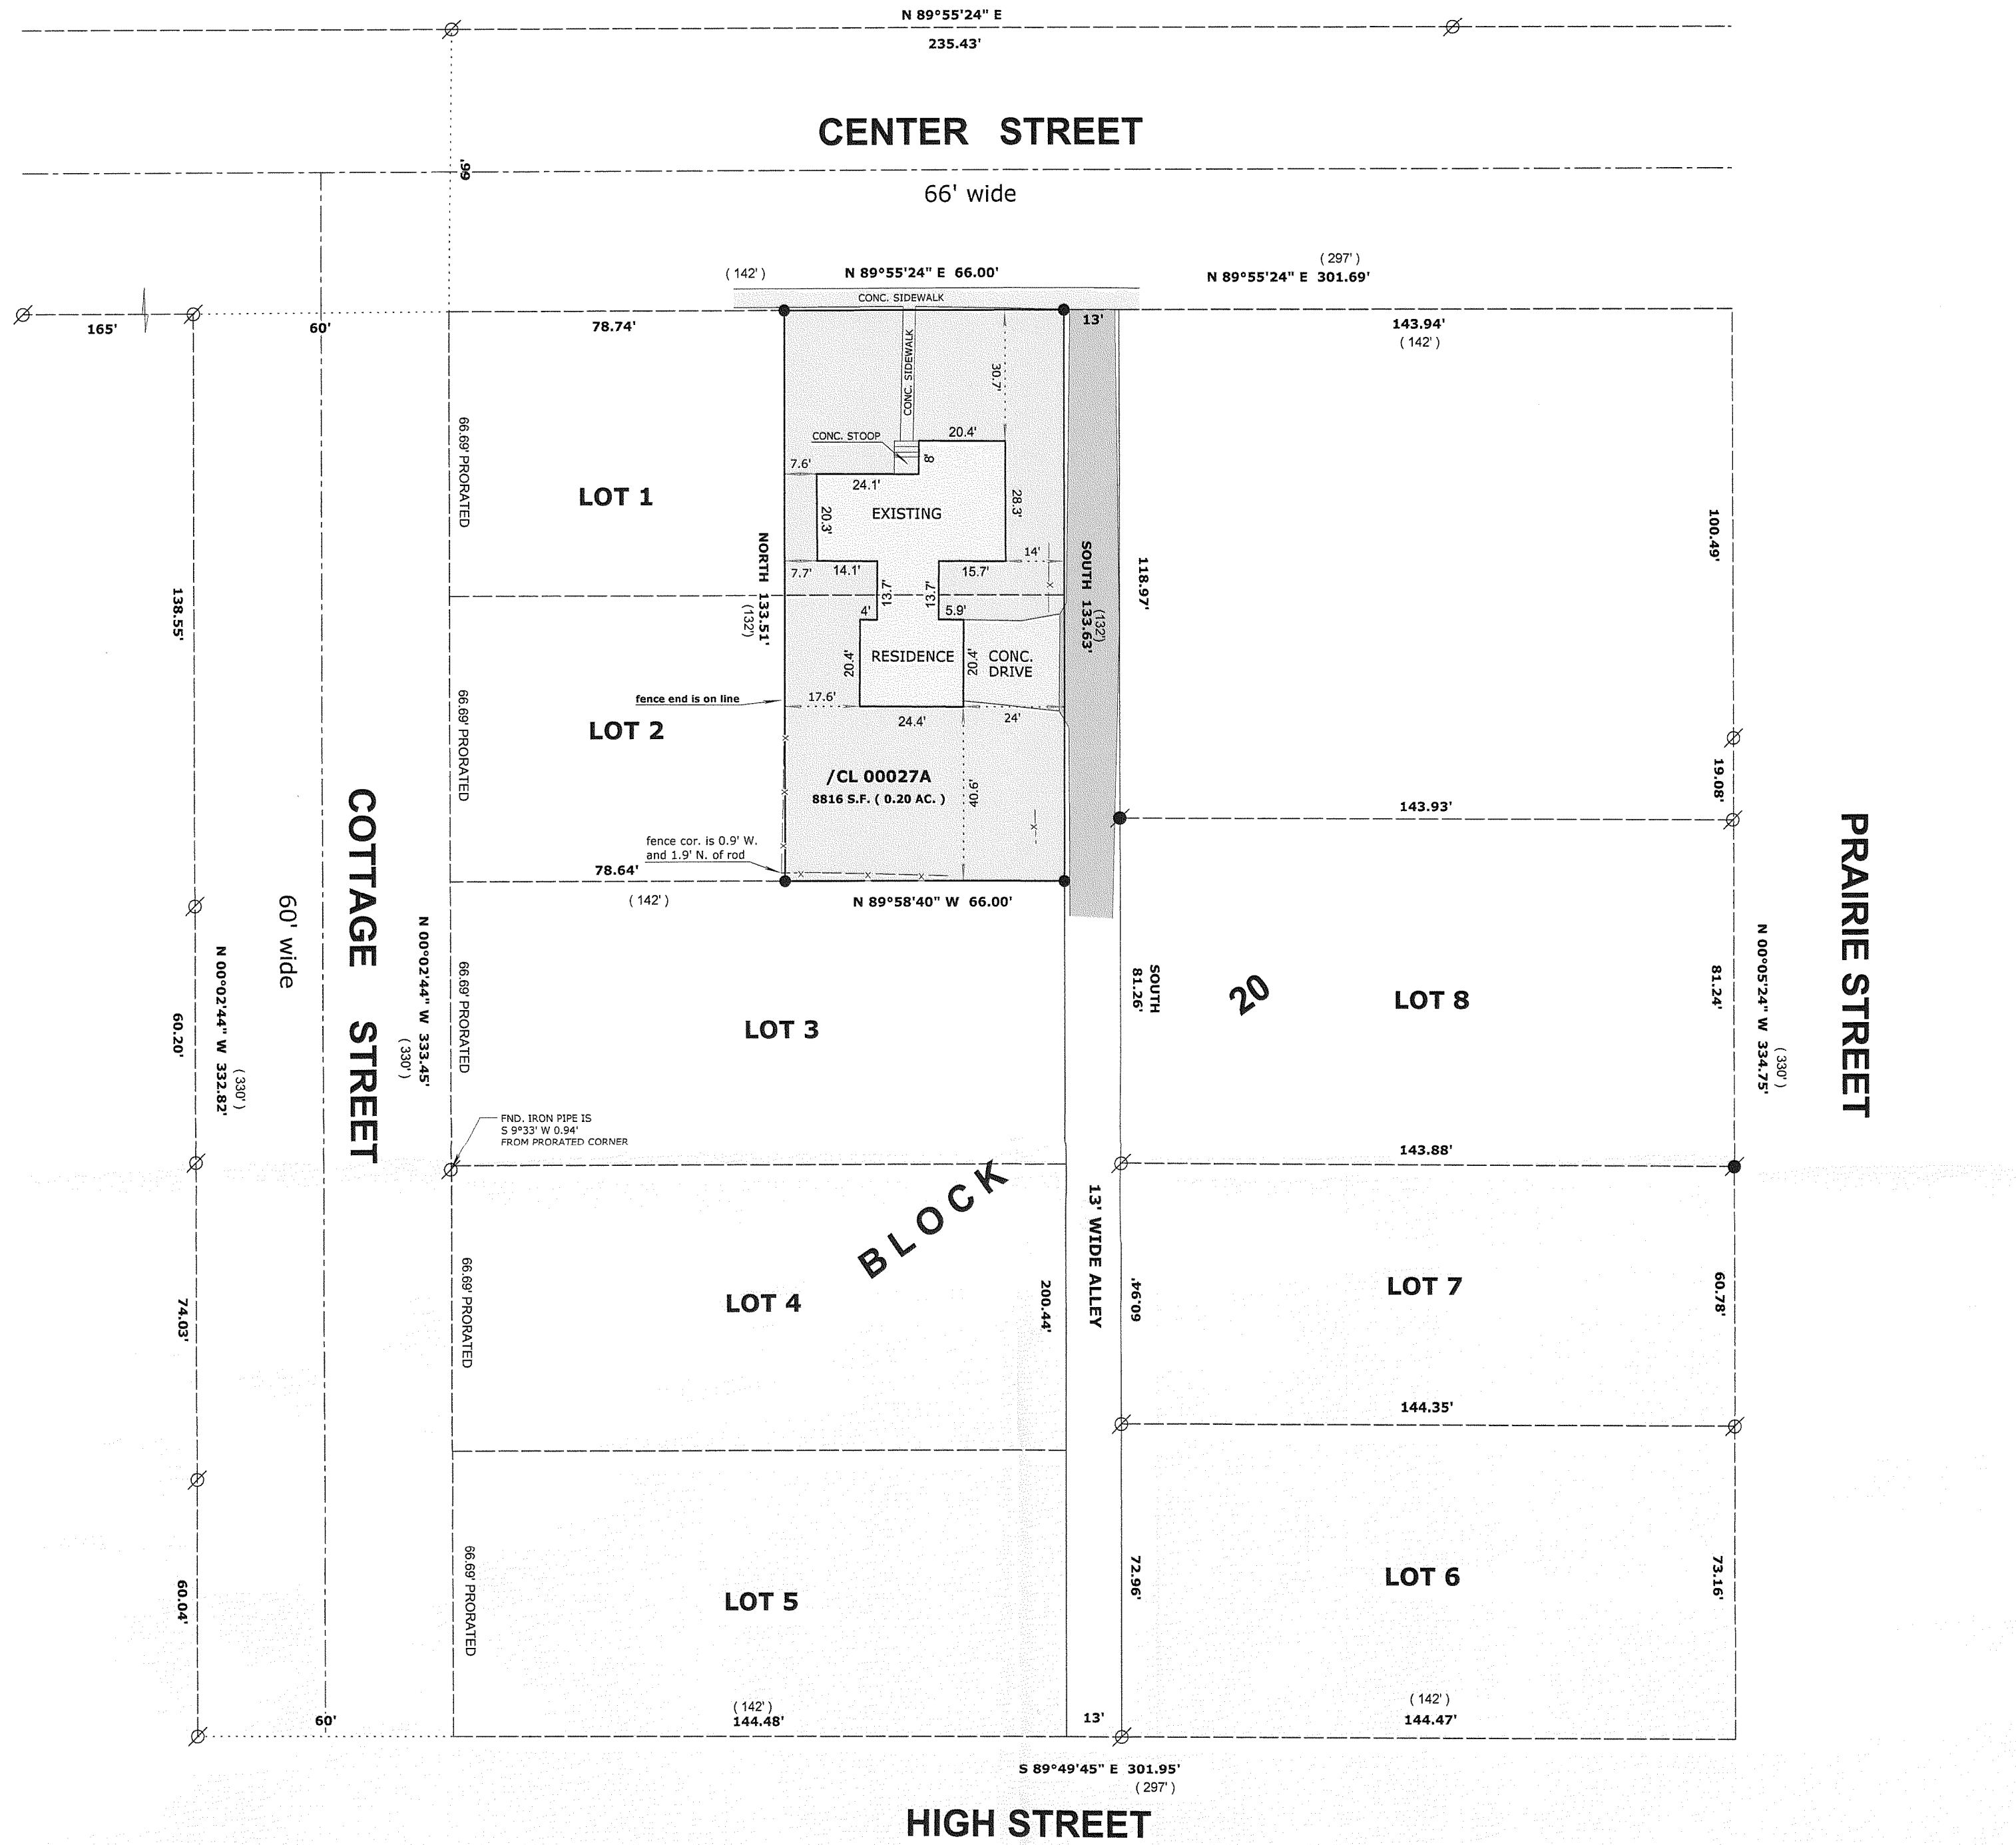

1CL-27A

RECEIVED
JUN 13 2007
877

LEGEND

FOUND IRON PIPE

FOUND IRON ROD

FOUND COUNTY MONUMENT

FOUND CONCRETE MONUMENT

CHISEL CUT IN CONCRETE

SET IRON ROD, 24" LONG, WEIGHING 1.5 LBS./LINEAL FT., 3/4" DIA.

RECORDED AS DIMENSION

EXISTING FENCE

SCALE: 1" = 30 FEET

"I hereby certify that the above described property has been surveyed by me or under my direction and that the above map is a true representation thereof and shows the size and location of the property, its exterior boundaries, the location of all visible structures and dimensions of all principal buildings thereon, boundary fences, apparent easements, roadways and visible encroachments, if any." "This survey is made for the use of the present owners of the property, and also those who purchase, mortgage, or guarantee the title thereto within one year from date hereof."

Mark L. Miritz
MARK L. MIRITZ
S-2582
WISCONSIN REGISTERED
LAND SURVEYOR S-2582
DATE: MAY 18, 2007 JOB NO. 07.507

N

EAST LINE OF ALLEY WAS ASSUMED TO BEAR NORTH

WISCONSIN

MARK L. MIRITZ

S-2582

WHITEWATER, WI

LAND SURVEYOR