



PLAT OF SURVEY

LOTS 8 AND 9, TRIPP LAKE ESTATES, BEING A PART OF THE NORTHWEST 1/4 OF THE NORTHEAST 1/4 OF SECTION 9, TOWN 4 NORTH, RANGE 15 EAST, IN THE CITY OF WHITEWATER, WALNORTH COUNTY, WISCONSIN.


SURVEYED FOR: SCOTT EHLERT CONSTRUCTION

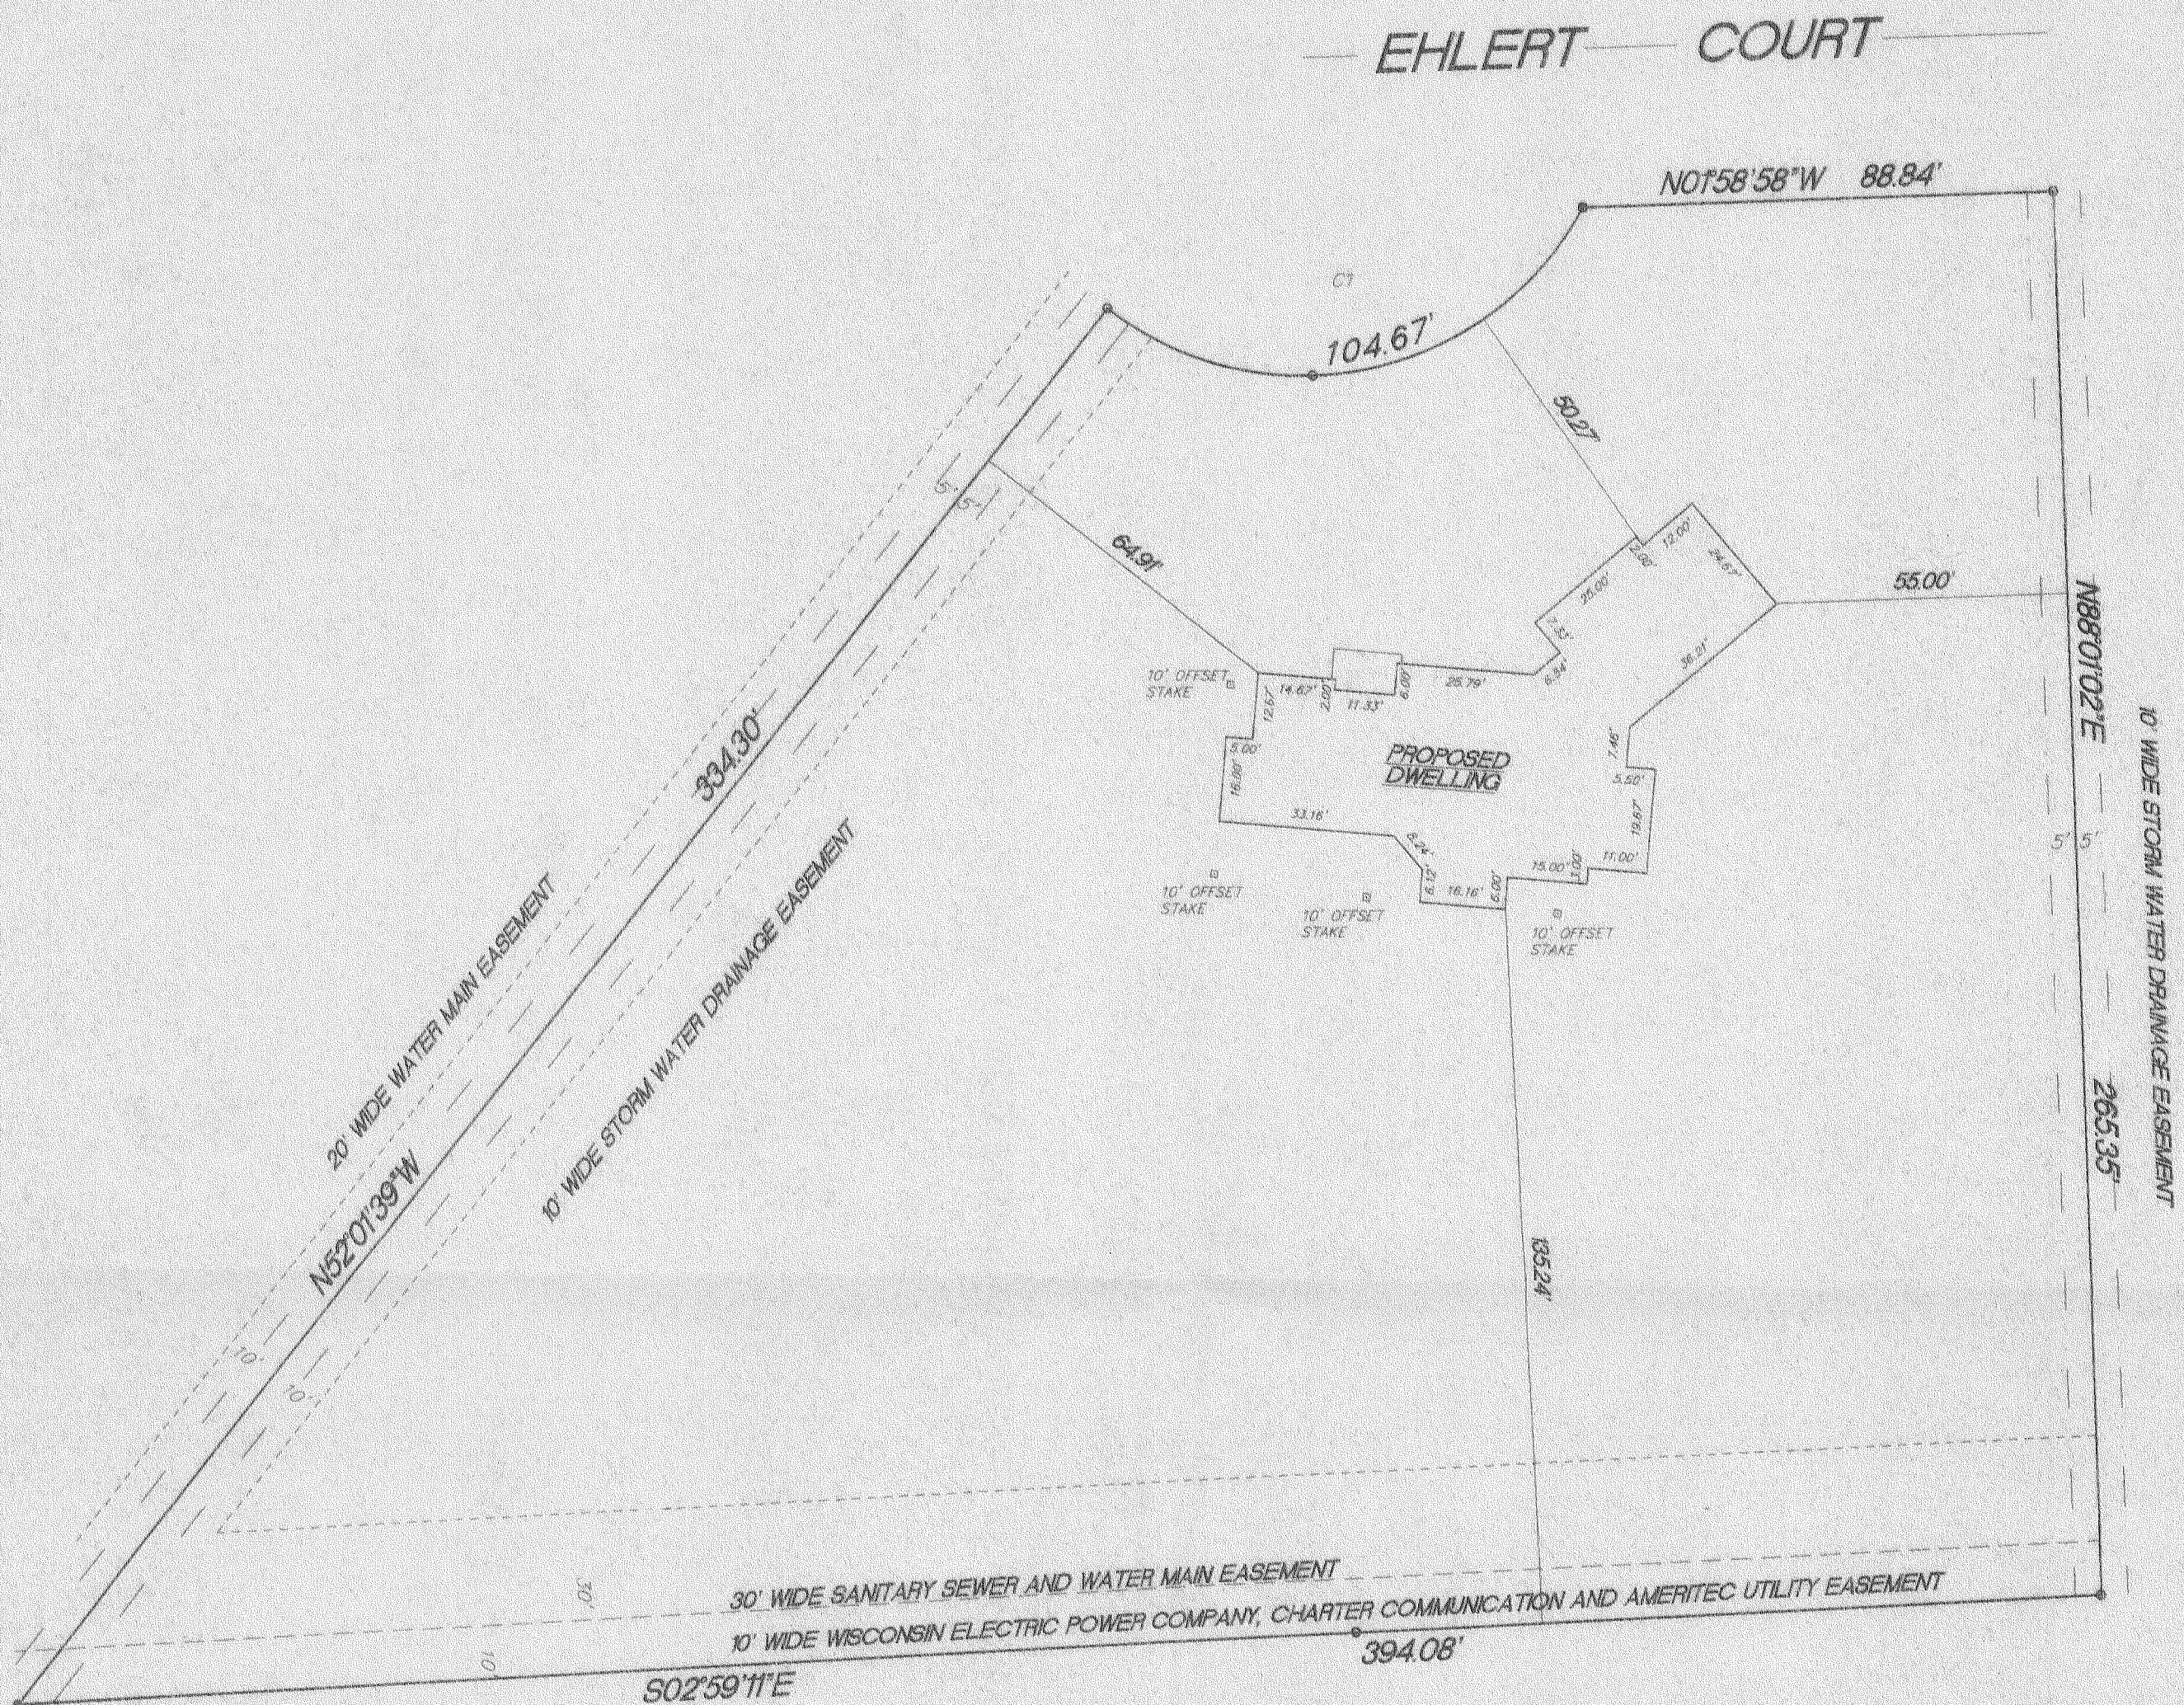

RADIUS	LENGTH	CHORD	BEARING	DELTA
60.00'	104.67'	91.90'	S12°00'18"E	99°57'20"

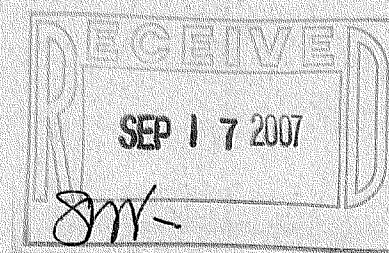

- FOUND 2" IRON PIPE
- FOUND 1" IRON PIPE

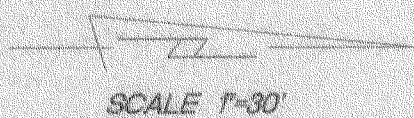

Kettle Moraine Surveying Inc.
P.O. Box 357
Eagle WI. 53119
(262)594-3484

TERRANCE E. PISAREK
S-1930
EAGLE, WISCONSIN
LAND SURVEYOR

"I hereby certify that I have surveyed the above property and that the above map is a true representation thereof and shows the size and location of the property, exterior boundaries, the location of all visible structures and dimensions of all principal buildings, boundary fences, apparent easements, roadways and encroachments if any."

"This survey is made for the use of the present owners of the property, and also those who purchase, mortgage or guarantee the title thereto within one year from date hereof."

THIS IS NOT AN ORIGINAL SURVEY UNLESS THE SEAL IS RED.

8/3/07 DATE
TEP FIELD WORK BY
TEP DRAWN BY
0212 JOB NUMBER

17LE-8

17LE-9

010-832