


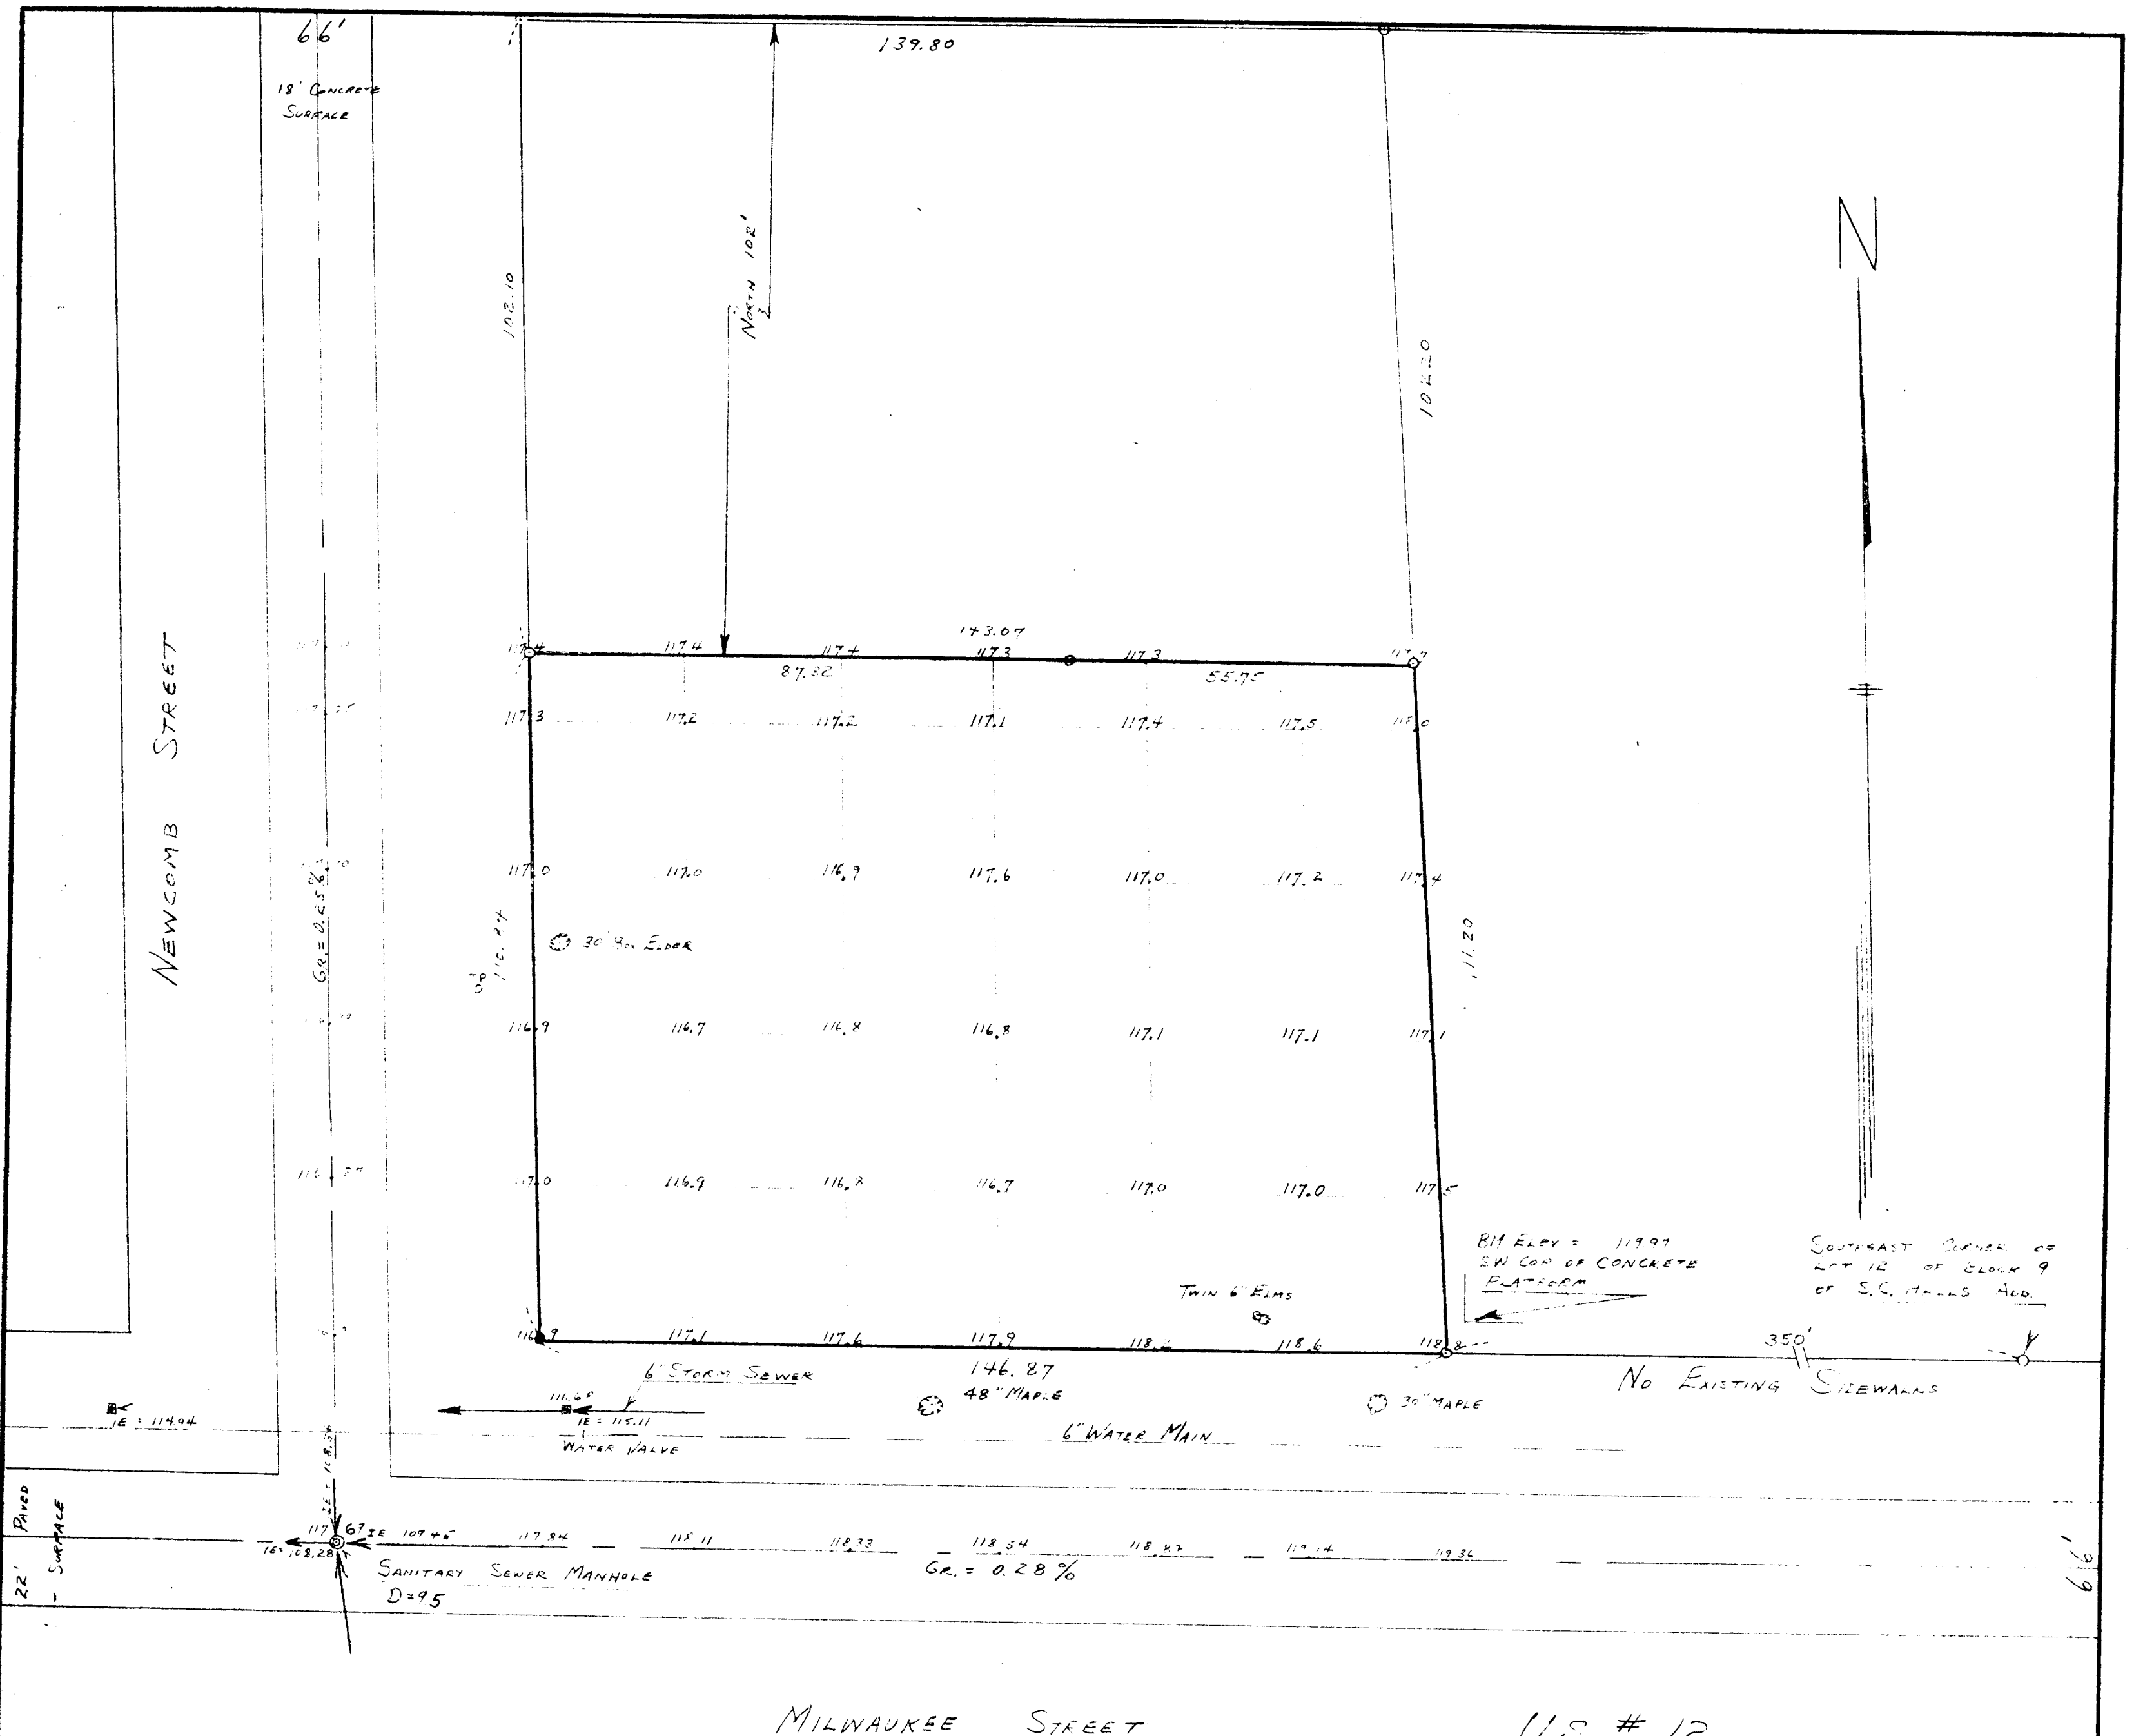

- LEGEND
- TP - TELEPHONE PILE
 - IE - INVERT ELEVATION
 - - IRON PIPE
 - - STONE MONUMENT
 - - CATCH BASIN

PLAT OF SURVEY

OF
PART OF THE "GEORGE ESTERLY LOT"
LOCATED IN BLOCK 9
OF S.C. HALLS ADDITION
TO THE
CITY OF WHITEWATER,
WALWORTH COUNTY WISCONSIN

Surveyor's Signature
SURVEYOR

SCALE 1" = 20'

DATE Oct 154