


PLAT OF SURVEY

NOV - 7 2008

LEGAL DESCRIPTION:

ALL OF LOT 15, BLOCK 2, OF WATERS EDGE SOUTH ADDITION NO. 1, LOCATED IN PART OF OUTLOT 1, BLOCK 4 OF WATERS EDGE SOUTH AND ADDITIONAL LANDS IN THE SOUTHEAST 1/4, AND SOUTHWEST 1/4 OF THE NORTHEAST 1/4 OF SECTION 9, TOWNSHIP 4 NORTH, RANGE 15 EAST, CITY OF WHITEWATER, WALWORTH COUNTY, WISCONSIN.

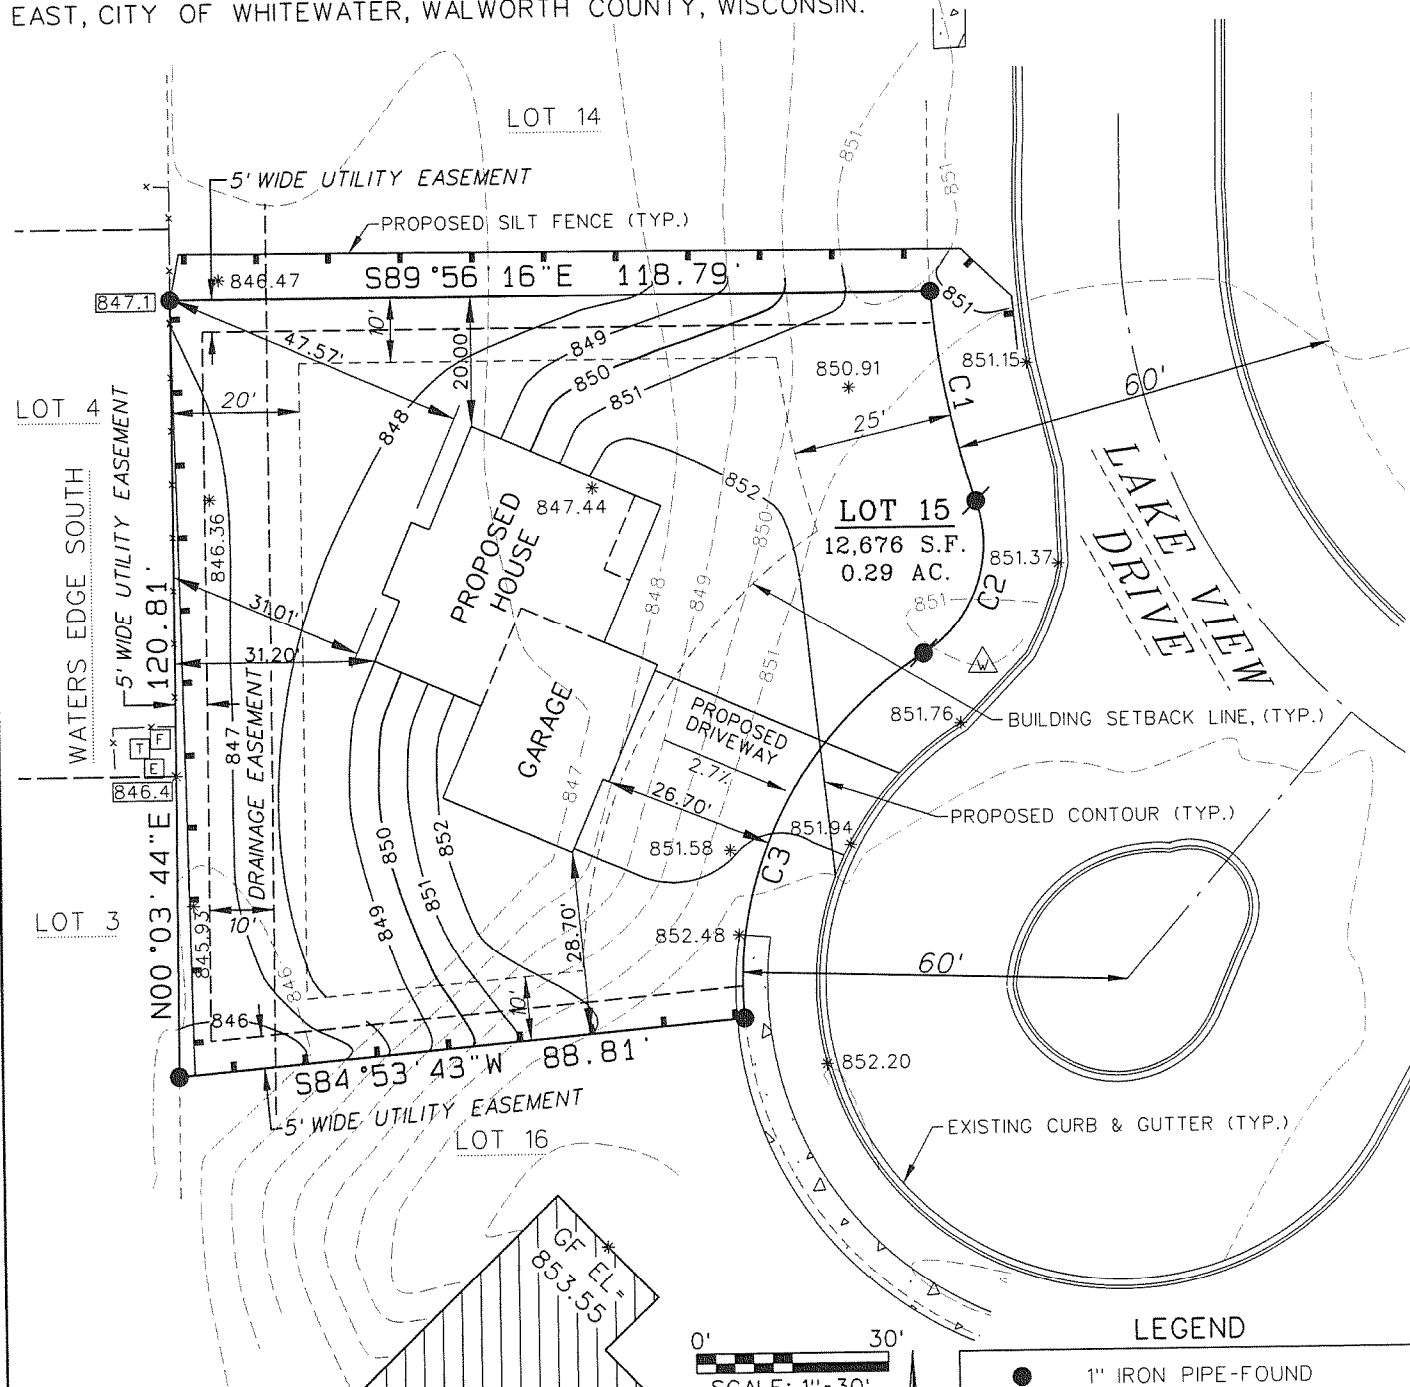

PROPOSED GRADES

PROPOSED TOP OF WALL EL.:	853.33
PROPOSED GARAGE FLOOR EL.:	853.00
PROPOSED REAR YARD GRADE:	848.33
PROPOSED DRIVEWAY SLOPE:	2.7%

NOTES:

1. THE CONTRACTOR IS RESPONSIBLE TO FIELD VERIFY ALL STAKES FOR LOCATION AND DIMENSION PRIOR TO CONSTRUCTION. IF ANY DISCREPANCIES ARISE NOTIFY THIS OFFICE AT ONCE.
2. PER CITY OF WHITEWATER RECORDS, THE SANITARY SEWER LATERAL INVERT ELEVATION IS 840.74, THE CONTRACTOR IS RESPONSIBLE TO FIELD VERIFY THE LOCATION AND ELEVATION OF THE SANITARY SEWER LATERAL PRIOR TO CONSTRUCTION.

CURVE TABLE

CURVE #	ARC	RADIUS	DELTA	CHORD BEARING	CHORD
C1	33.31'	130.00'	14°40'56"	S11°39'19"E	33.22'
C2	27.14'	20.00'	77°45'10"	S19°52'48"W	25.11'
C3	66.88'	60.00'	63°51'40"	S26°49'33"W	63.47'

LEGEND

- 1" IRON PIPE-FOUND
- 2" IRON PIPE-FOUND
- C3 CURVE-SEE CURVE TABLE
- [E] ELECTRIC PEDESTAL
- [F] FIBER OPTIC PEDESTAL
- [T] TELE. PEDESTAL
- △ WATER VALVE
- HYDRANT
- x— FENCE

* 851.58 EXISTING SPOT ELEVATION
* [846.4] PROPOSED SPOT ELEVATION

LAST REVISED: 09/10/2008
SURVEY DATE: 09/10/2008
SURVEY MADE FOR:
TERONOMY BUILDERS
P.O. BOX 348
EAST TROY, WI 53120
RSV
ENGINEERING, INC.
W232 S7530 BIG BEND DRIVE
BIG BEND, WI 53103
(262) 662-4292

THIS SURVEY IS MADE FOR THE USE OF THE PRESENT OWNERS OF THE PROPERTY, AND ALSO THOSE WHO PURCHASE, MORTGAGE OR GUARANTEE TITLE TO WITHIN ONE (1) YEAR FROM DATE HERETO.

I, KENNETH B. MEHRING R.L.S. *2838, HEREBY CERTIFY THAT THIS SURVEY WAS MADE IN ACCORDANCE WITH THE MINIMUM STANDARDS FOR PROPERTY SURVEYS (CHAPTER A-E 7) FOR THE STATE OF WISCONSIN AND HAS BEEN PREPARED UNDER MY DIRECTION AND CONTROL AND IS CORRECT TO THE BEST OF MY KNOWLEDGE AND BELIEF.



(ORIGINAL ONLY IF SEAL IS RED)