


PLAT OF SURVEY

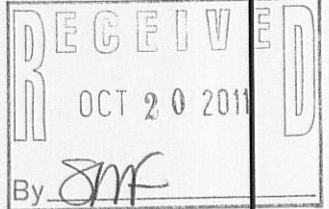


LEGAL DESCRIPTION:

ALL OF LOT 9, BLOCK 6, WATERS EDGE SOUTH, ADDITION NO. 1, DULY RECORDED IN WALWORTH COUNTY RECORDS AND LOCATED IN THE SOUTHEAST¹/₄ AND SOUTHWEST¹/₄ OF THE NORTHEAST¹/₄ OF SECTION 9, TOWNSHIP 4 NORTH, RANGE 15 EAST, CITY OF WHITEWATER, WALWORTH COUNTY, WISCONSIN.

PROPOSED GRADES

TOP-WALL	847.90
TOP-FOOTING	838.90
GARAGE FLOOR	846.74
FRONT YARD	847.0
REAR YARD	841.90

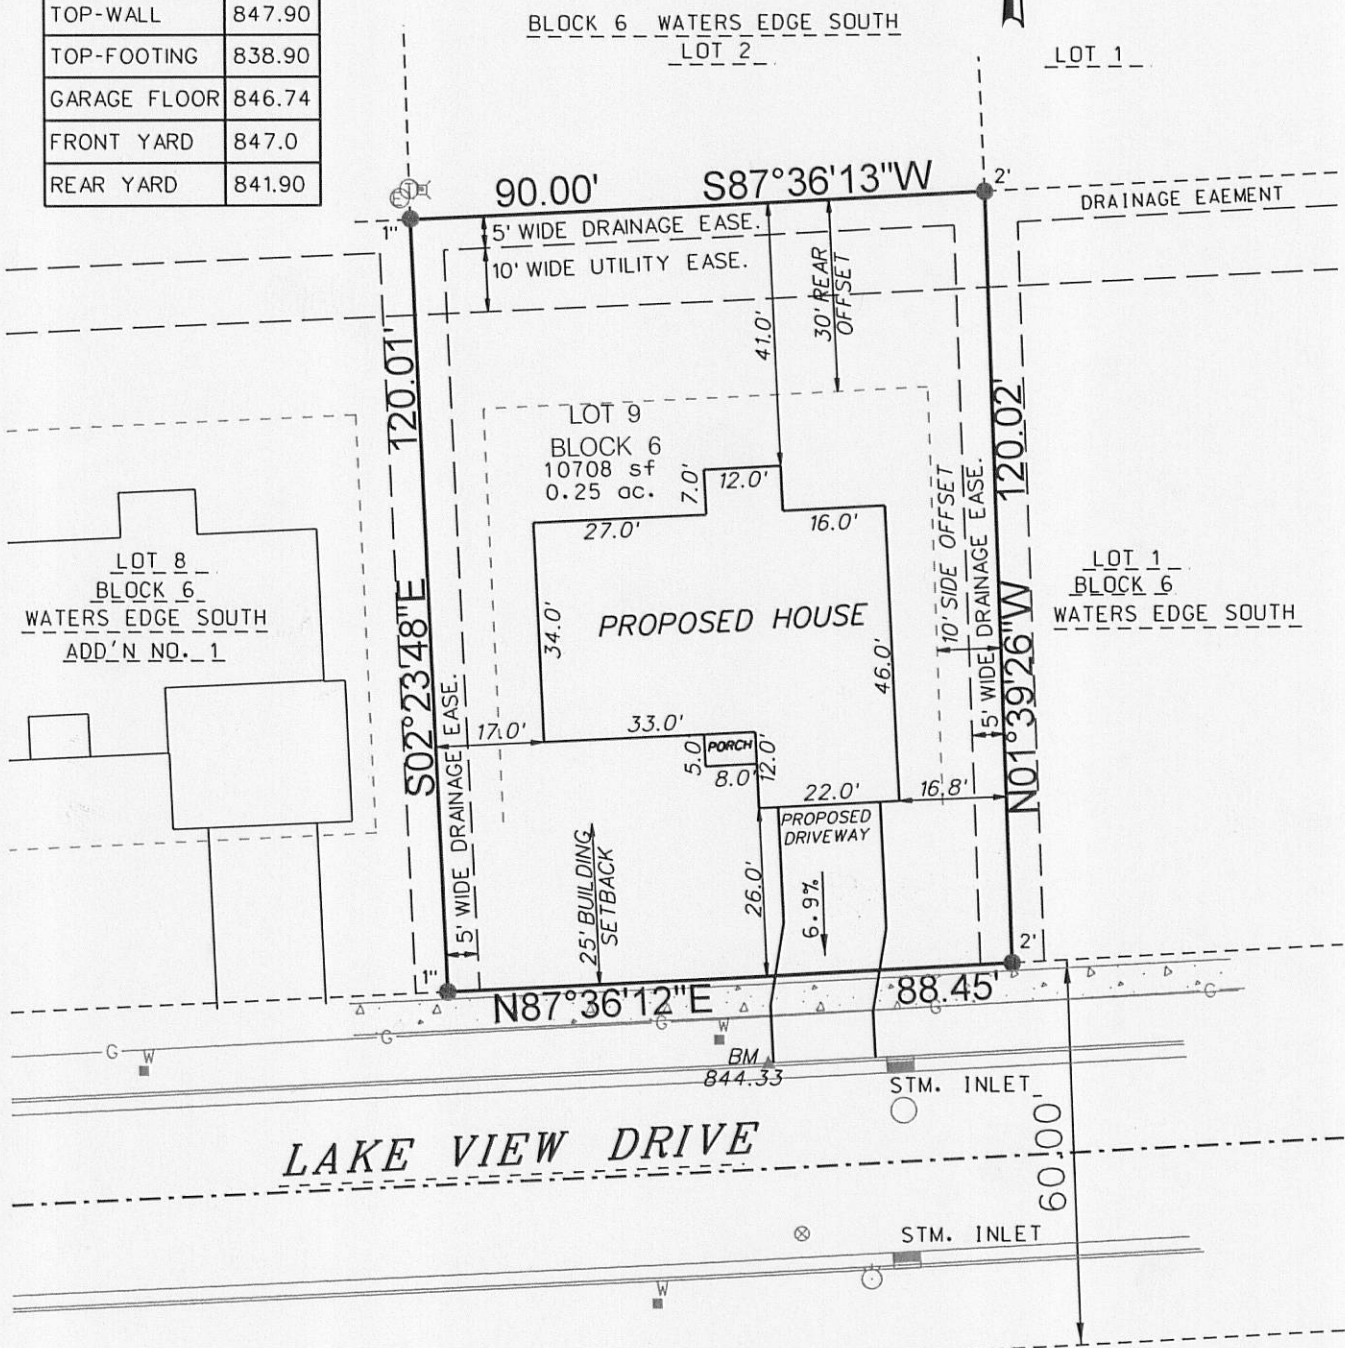

NOTES:

1. THE CONTRACTOR IS RESPONSIBLE TO FIELD VERIFY ALL STAKES FOR LOCATION AND DIMENSION PRIOR TO CONSTRUCTION. IF ANY DISCREPANCIES ARISE NOTIFY THIS OFFICE AT ONCE.
2. BENCHMARK IS A PK NAIL IN THE TOP OF CURB.

LEGEND


1" 2"	IRON PIPE-FOUND
W	WATER LATERAL & HYDRANT
⊕	TELE. PEDESTAL
⊙	ELEC. PEDESTAL
⊗	FIBER OPTIC PEDESTAL
-G-	UNDERGROUND GAS LINE, AS FLAGGED
⊗	WATER VALVE

SURVEY DATE: 04/06/10
SURVEY MADE FOR:
TERONOMY BUILDERS
N7152 BOWERS RD.
ELKHORN, WI 53121

RSV
ENGINEERING, INC.
W232 S7530 BIG BEND DRIVE
BIG BEND, WI 53103
(262) 662-4292

THIS SURVEY IS MADE FOR THE USE OF THE PRESENT OWNERS OF THE PROPERTY, AND ALSO THOSE WHO PURCHASE, MORTGAGE OR GUARANTEE TITLE TO WITHIN ONE (1) YEAR FROM DATE HERETO.

I, PAUL H. VAN HENKELUM R.L.S. •1931, HEREBY CERTIFY THAT THIS SURVEY WAS MADE IN ACCORDANCE WITH THE MINIMUM STANDARDS FOR PROPERTY SURVEYS (CHAPTER A-E 7) FOR THE STATE OF WISCONSIN AND HAS BEEN PREPARED UNDER MY DIRECTION AND CONTROL AND IS CORRECT TO THE BEST OF MY KNOWLEDGE AND BELIEF.

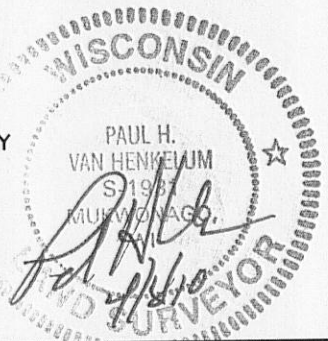

PLOT DATE: 4/9/2010

RSV JOB*: 10-023

010-906

1/WES1-31