

LAND-MARK SURVEYING



Mark L. Miritz

Wisconsin Registered Land Surveyor S-2582

N9330 Knuteson Drive
Whitewater, WI 53190
Phone: (262) 495-3284
FAX: (262) 495-8421
LAND-MARKSURVEYING.COM

PLAT OF SURVEY

PROPOSED VACATION OF EXECUTIVE COURT (FORMERLY PROSPECT DRIVE)
BETWEEN CERTIFIED SURVEY MAP NO. 2089 AND CERTIFIED SURVEY MAP
NO. 1831, LOCATED IN PART OF NORTHWEST 1/4 OF THE NORTHWEST 1/4
OF SECTION 3, TOWN 4 NORTH, RANGE 15 EAST, CITY OF WHITEWATER,
WALWORTH COUNTY, WISCONSIN.

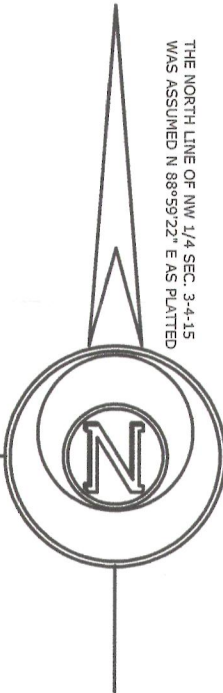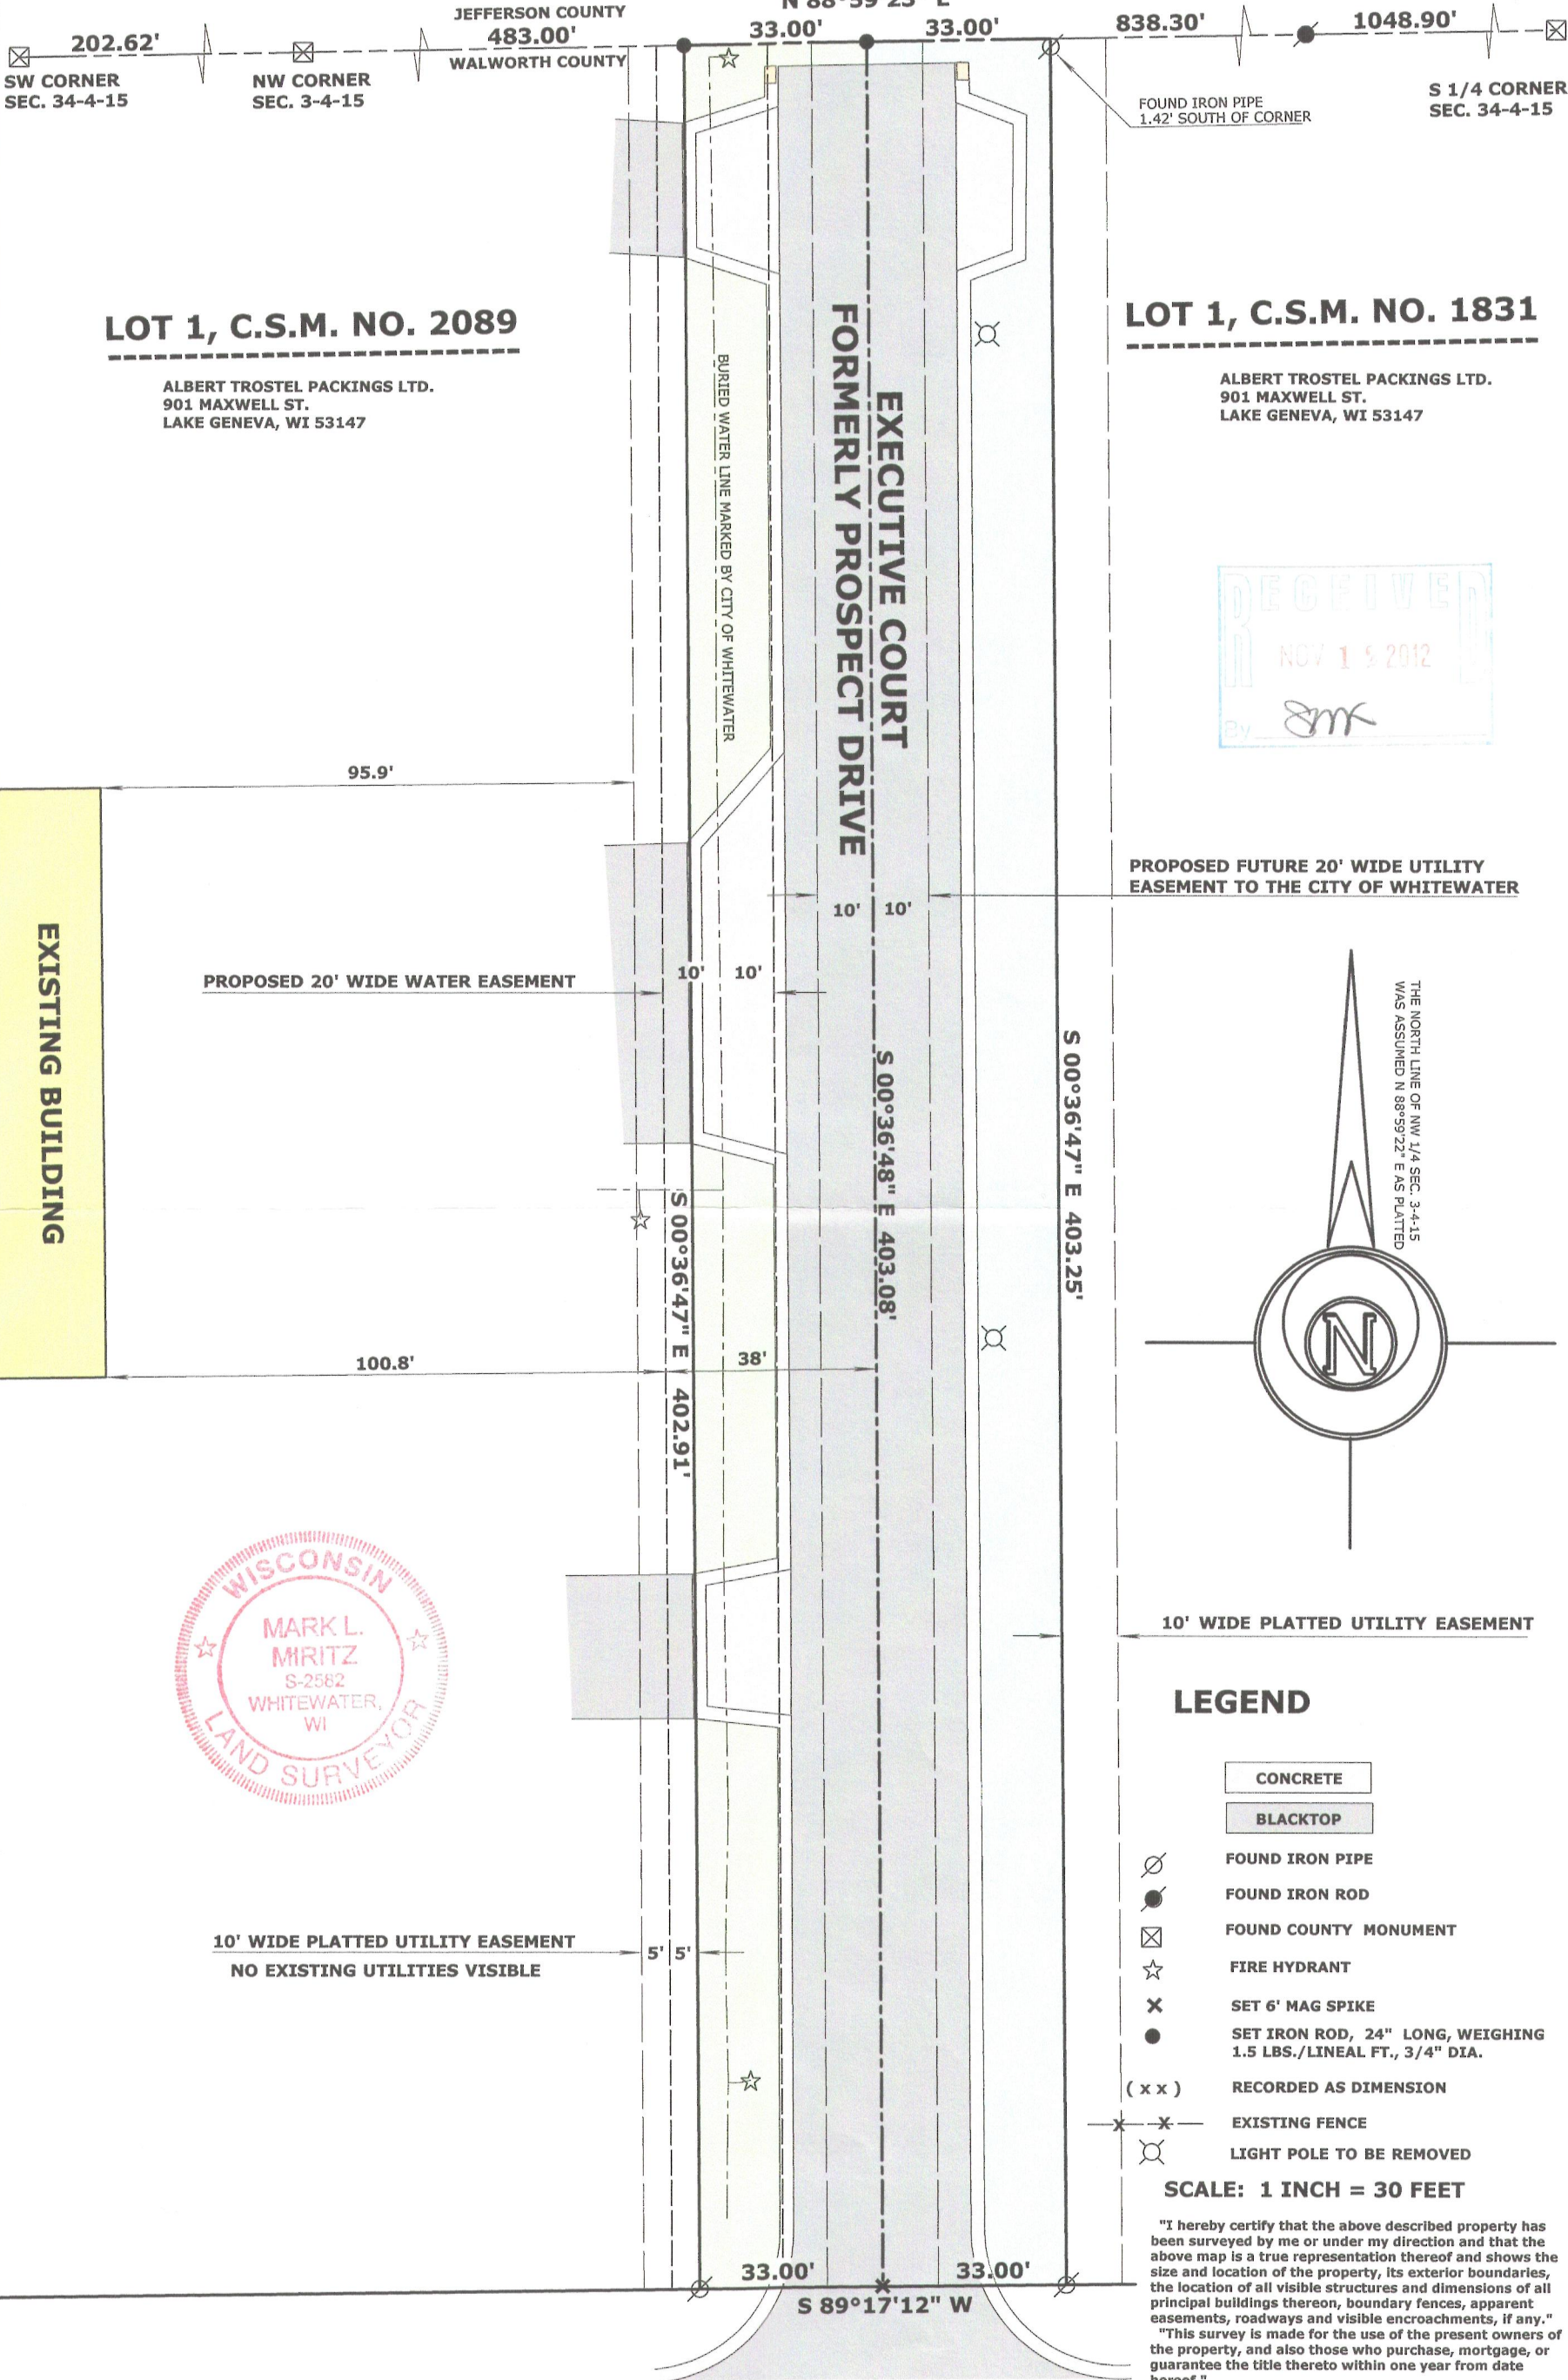

LEGEND

CONCRETE
BLACKTOP

- FOUND IRON PIPE
- FOUND IRON ROD
- FOUND COUNTY MONUMENT
- FIRE HYDRANT
- SET 6' MAG SPIKE
- SET IRON ROD, 24" LONG, WEIGHING 1.5 LBS./LINEAL FT., 3/4" DIA.
- RECORDED AS DIMENSION
- EXISTING FENCE
- LIGHT POLE TO BE REMOVED

SCALE: 1 INCH = 30 FEET

"I hereby certify that the above described property has been surveyed by me or under my direction and that the above map is a true representation thereof and shows the size and location of the property, its exterior boundaries, the location of all visible structures and dimensions of all principal buildings thereon, boundary fences, apparent easements, roadways and visible encroachments, if any."
"This survey is made for the use of the present owners of the property, and also those who purchase, mortgage, or guarantee the title thereto within one year from date hereof."

Mark L. Miritz
MARK L. MIRITZ
WISCONSIN REGISTERED
LAND SURVEYOR S-2582

EXECUTIVE DRIVE
(66' WIDE)