


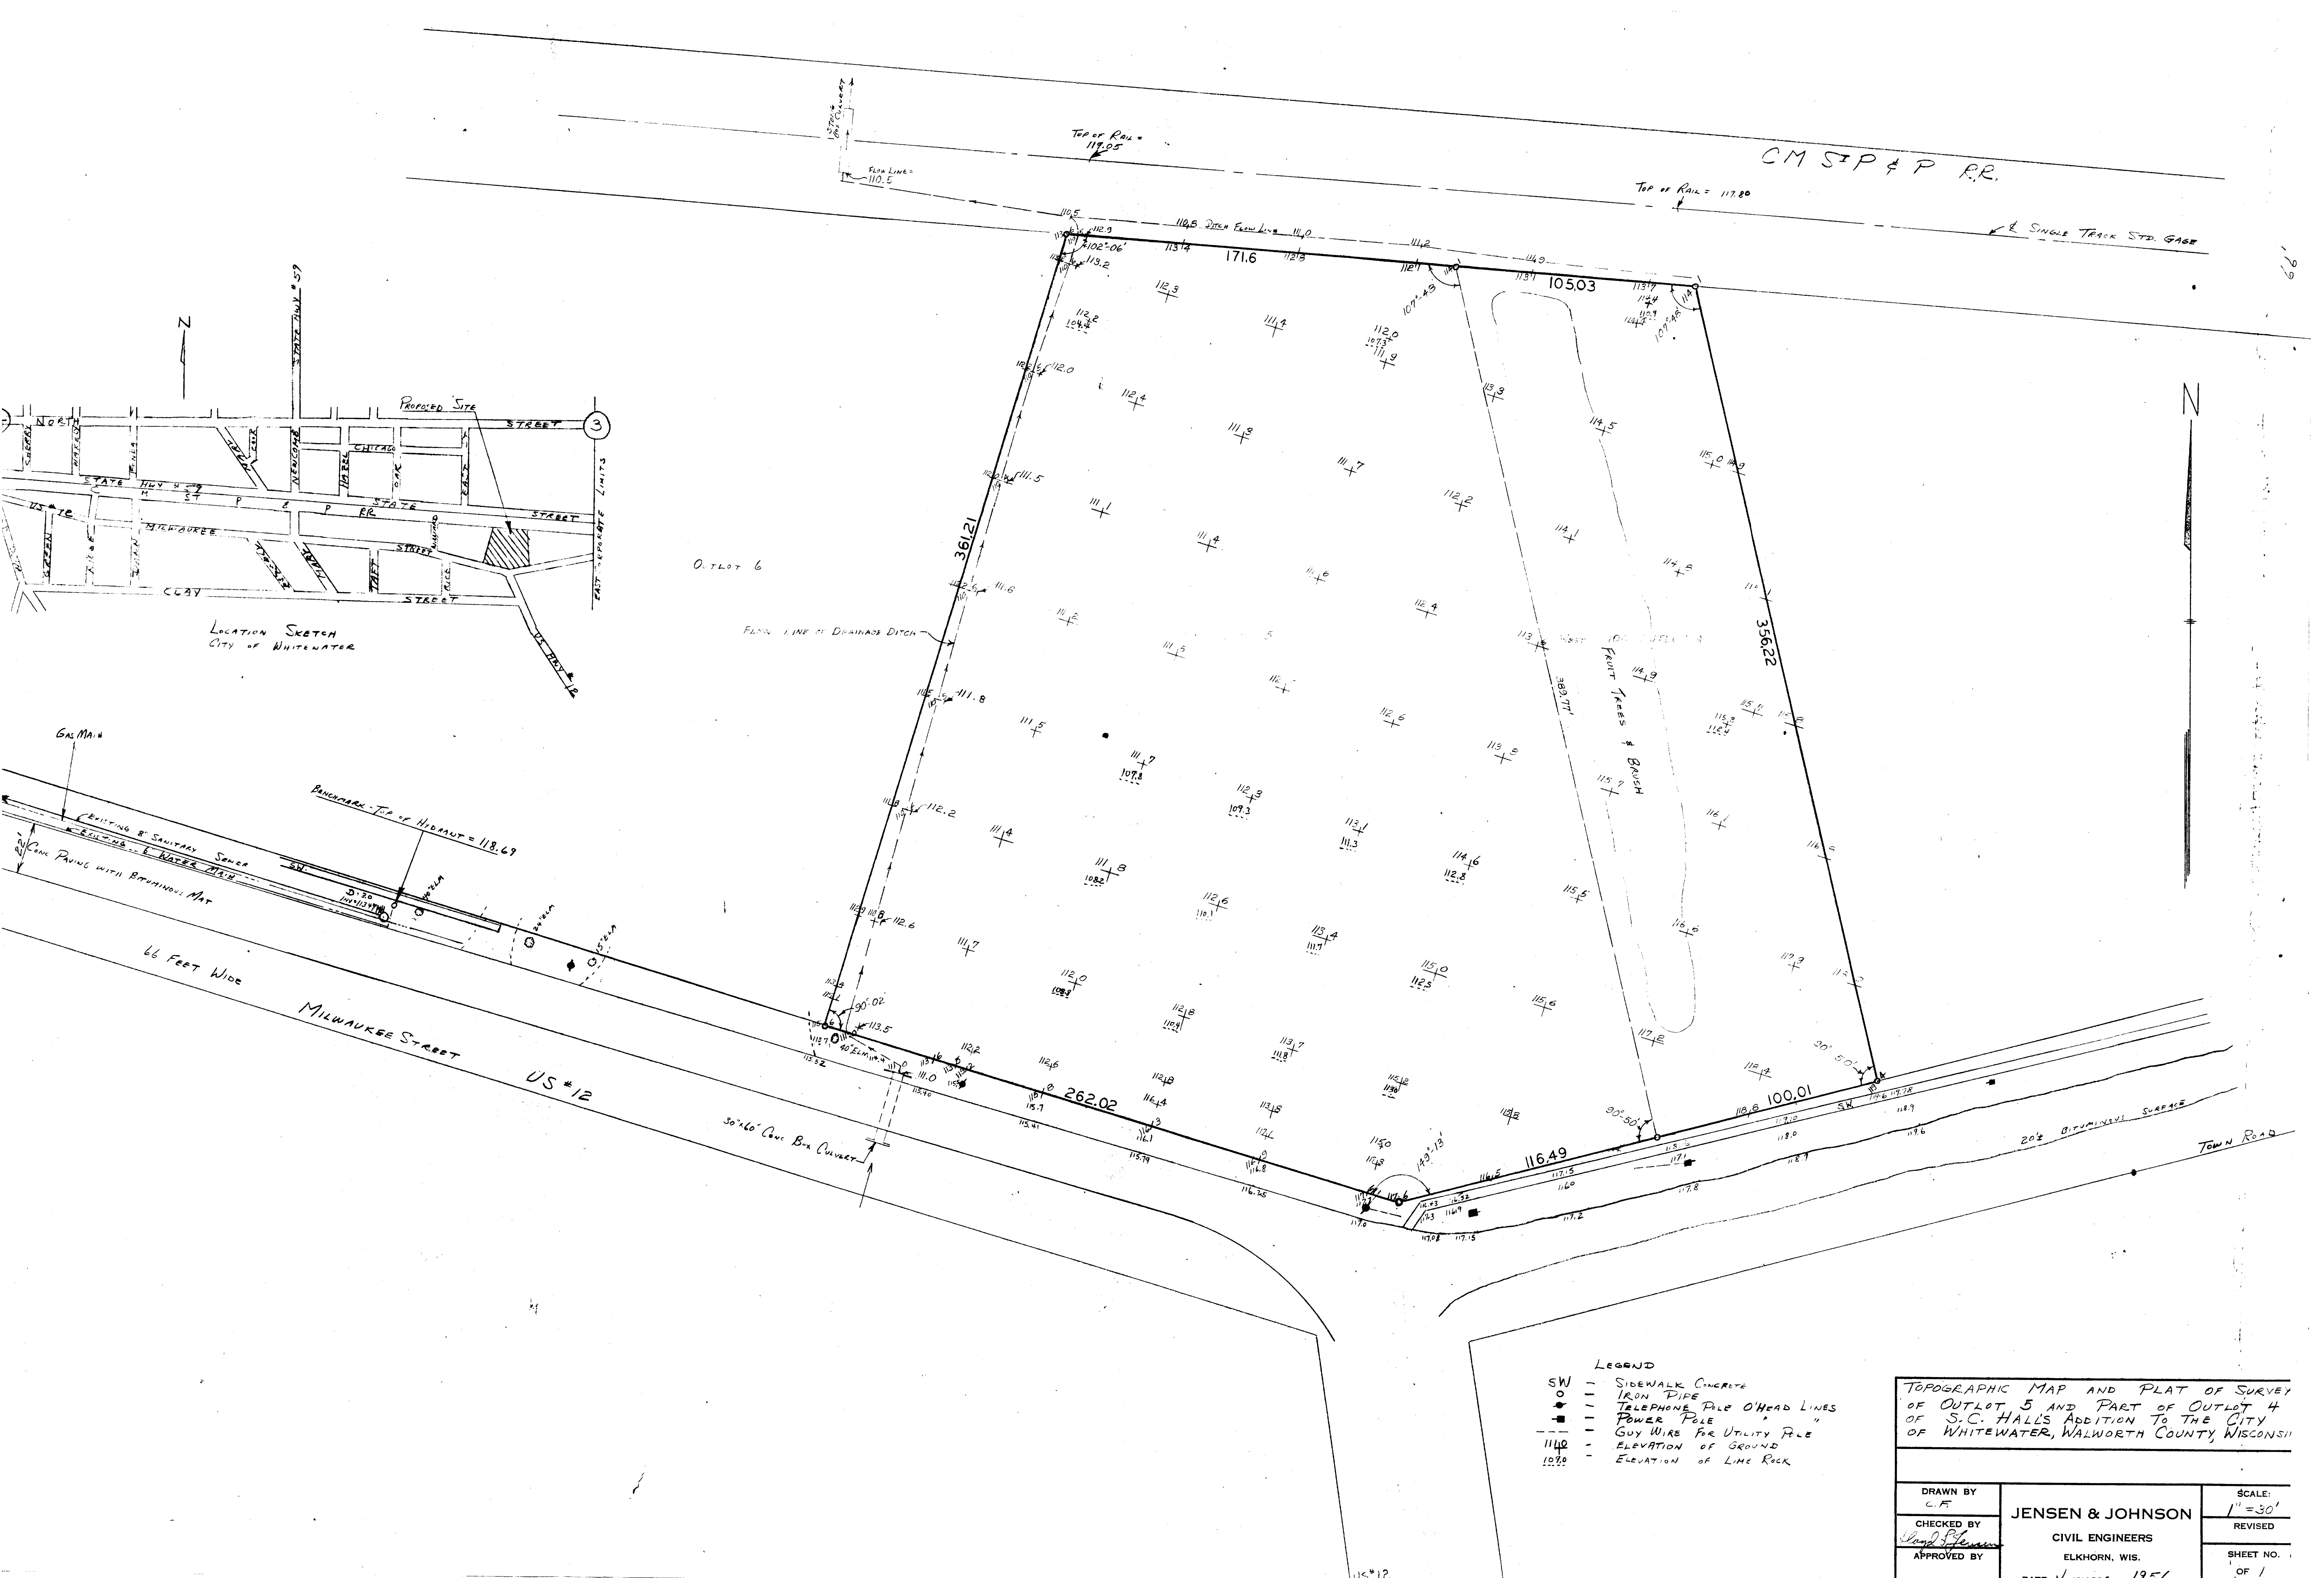

CM S P & P R.R.

SINGLE TRACK STD. GAGE

LOCATION SKETCH
CITY OF WHITEWATER

LEGEND

- SW - SIDEWALK CONCRETE
- - IRON PIPE
- - TELEPHONE PLE O'HEAD LINES
- - POWER POLE
- - GUY WIRE FOR UTILITY PLE
- 1140 - ELEVATION OF GROUND
- 1020 - ELEVATION OF LINE ROCK

TOPOGRAPHIC MAP AND PLAT OF SURVEY
OF OUTLOT 5 AND PART OF OUTLOT 4
OF S.C. HALLS ADDITION TO THE CITY
OF WHITEWATER, WALWORTH COUNTY, WISCONSIN

DRAWN BY C.F.	JENSEN & JOHNSON CIVIL ENGINEERS ELKHORN, WIS.	SCALE: 1"=30'
CHECKED BY <i>David Jensen</i>		REVISED
APPROVED BY		SHEET NO. 1 OF 1