


CENTER STREET

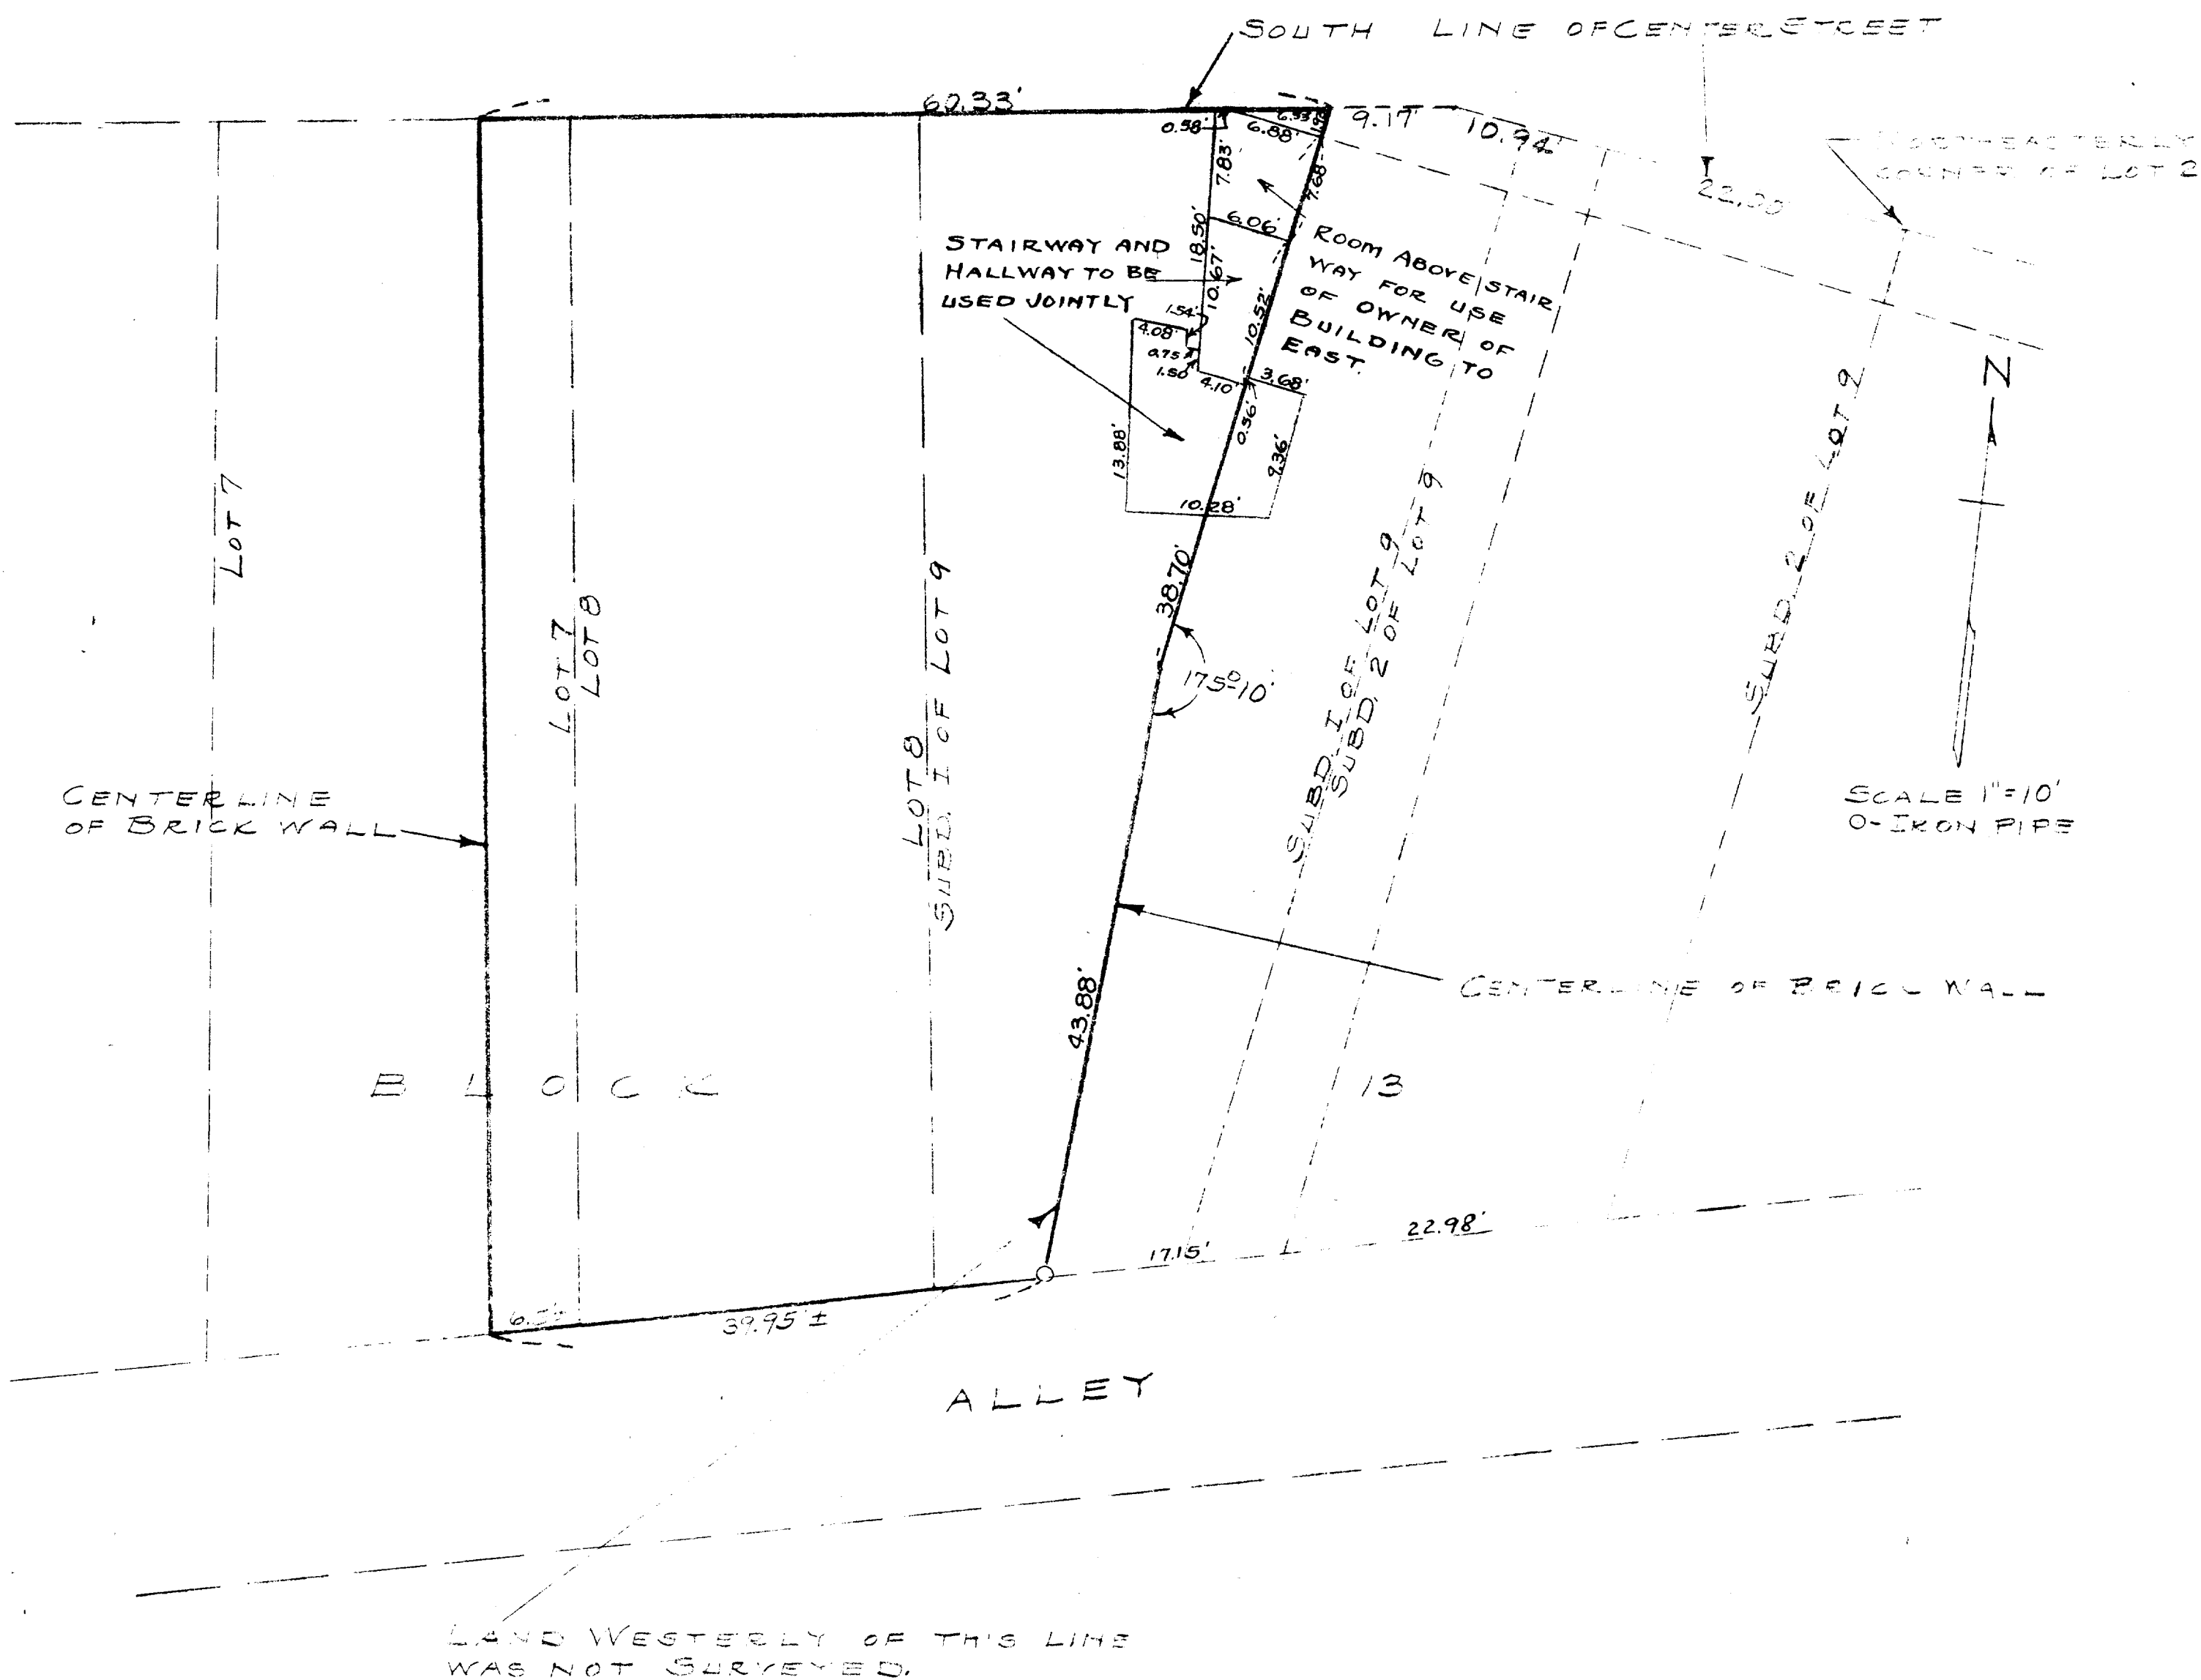

PLAT OF SURVEY
OF

LAND IN BLOCK 13 OF THE CITY
OF WHITEWATER, WISCONSIN AND
PLAT OF LAND DRAWN FROM
DESCRIPTIONS.

Lloyd R. Jensen
SURVEYOR

SCALE 1" = 10'

DATE DEC. 1956