


PLAT OF SURVEY

DESCRIPTION:

ALL THAT PART OF LOT 33, BLOCK 2 OF WATERS EDGE SOUTH SUBDIVISION ADDITION No. 1, BEING PART OF OUTLOT 1, BLOCK 4 OF WATERS EDGE SOUTH AND ADDITIONAL LANDS IN PART OF THE SE 1/4, AND SW 1/4, OF THE NE 1/4 OF SECTION 9, TOWNSHIP 4 NORTH, RANGE 15 EAST, CITY OF WHITEWATER, WALWORTH COUNTY, WISCONSIN.

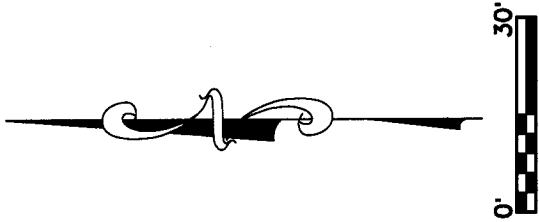


LEGEND

- 1" X 18" IRON PIPE SET
1.13 lbs./L.F.
- ⊙ STORM MANHOLE
- ⊙ SANITARY MANHOLE
- * 847.4 PROPOSED SPOT ELEVATION
- DRAINAGE DIRECTION
- SILT FENCE

NOTES:

1. CONTOURS TAKEN FROM GRADING PLANS BY OTHERS.
2. LOCATION OF UTILITIES TAKEN FROM CONSTRUCTION PLANS BY OTHERS.
3. CONTRACTOR TO FIELD VERIFY LOCATION AND ELEVATION OF SANITARY SEWER LATERAL PRIOR TO CONSTRUCTION.

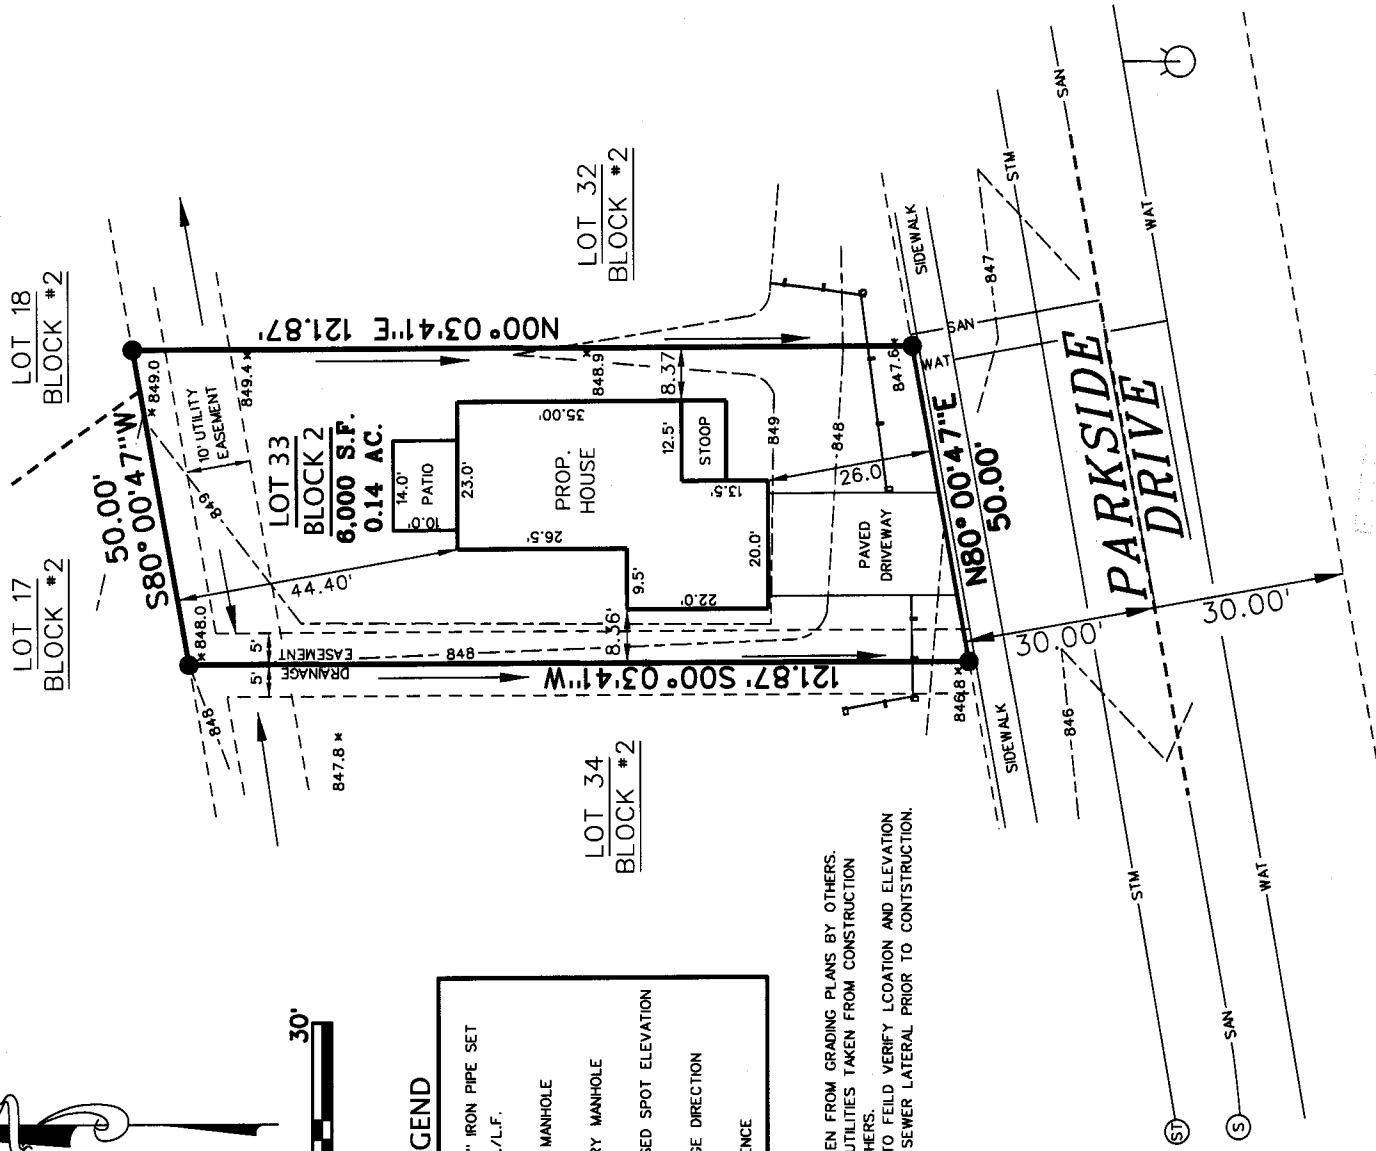

DEC 19 2013

SURVEY DATE: 7/10/2013


SURVEY MADE FOR:

TERONOMY BUILDERS
N7152 BOWERS ROAD
ELKHORN, WI 53121

V2G
SURVEYING, LLC
550 BAYVIEW ROAD SUITE B
MUKWONAGO, WI 53149
(262) 662-0110

THIS SURVEY IS MADE FOR THE USE OF THE PRESENT OWNERS OF THE PROPERTY, AND ALSO THOSE WHO PURCHASE, MORTGAGE OR GUARANTEE TITLE TO WITHIN ONE (1) YEAR FROM DATE HERETO.

I, MICHAEL A. GREESON R.L.S. *2770, HEREBY CERTIFY THAT THIS SURVEY WAS MADE IN ACCORDANCE WITH THE MINIMUM STANDARDS FOR PROPERTY SURVEYS (CHAPTER A-E 7) FOR THE STATE OF WISCONSIN AND HAS BEEN PREPARED UNDER MY DIRECTION AND CONTROL AND IS CORRECT TO THE BEST OF MY KNOWLEDGE AND BELIEF.

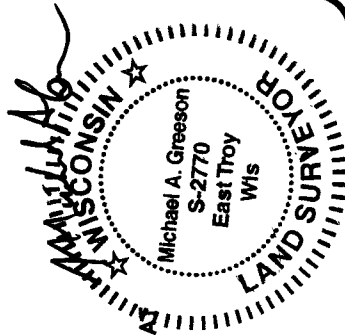

PLOT DATE: 4/30/2012

V2G JOB#: 2012-025 TERONOMY LOT 33.DGN

1WE81 -21 010-950