


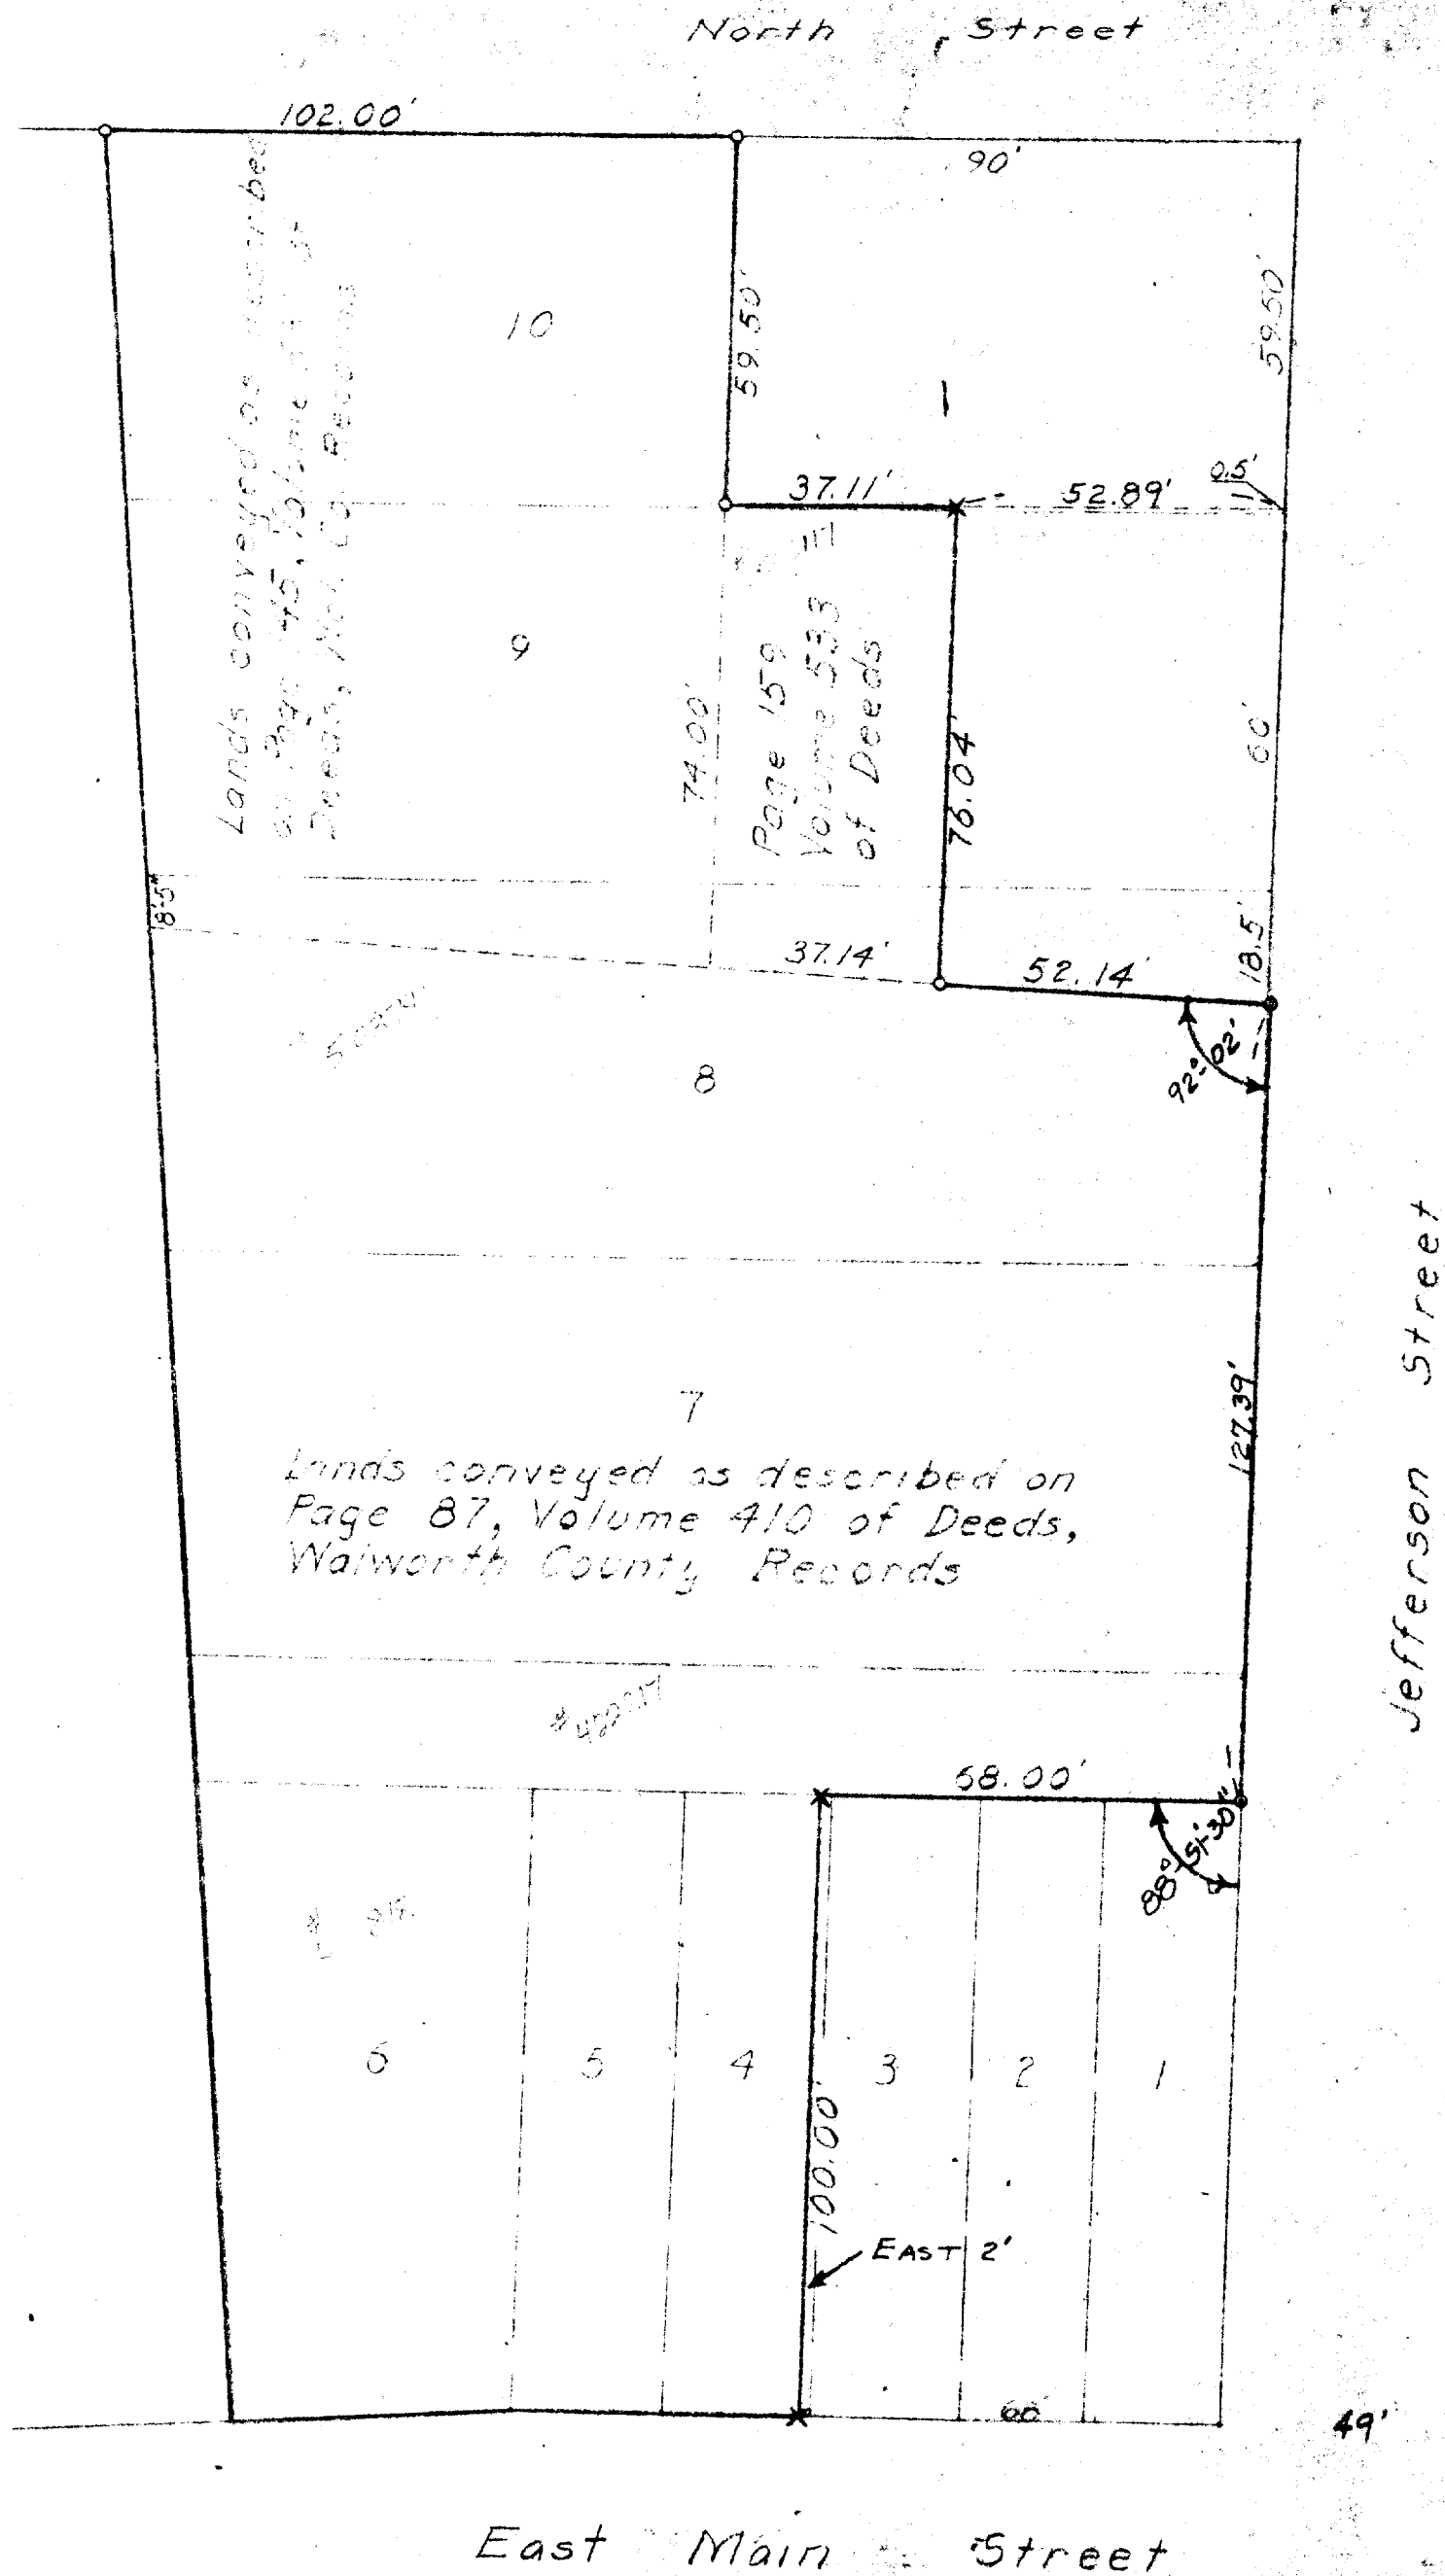


Legend

o Iron Pipe

x Cross cut in concrete

— Lot line

--- Reference line

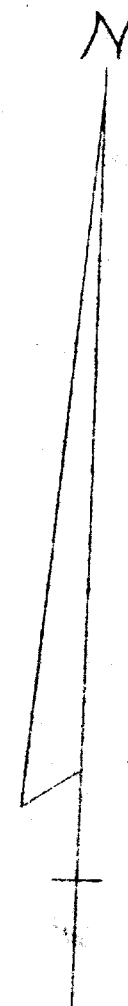


PLAT OF SURVEY

OF

A parcel of land located in William Birges Addition to the City of Whitewater, Walworth County, Wisconsin.

Lloyd L. Jensen

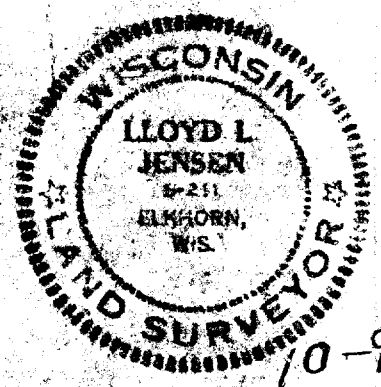

BIRW-1, BIRW-3 + 3A

10-97J

SCALE 1" = 30'

DATE Aug. 1959