
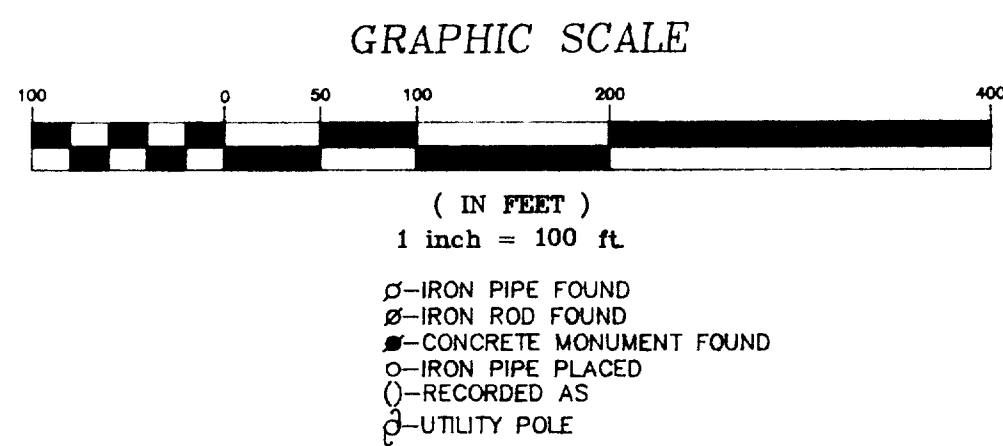
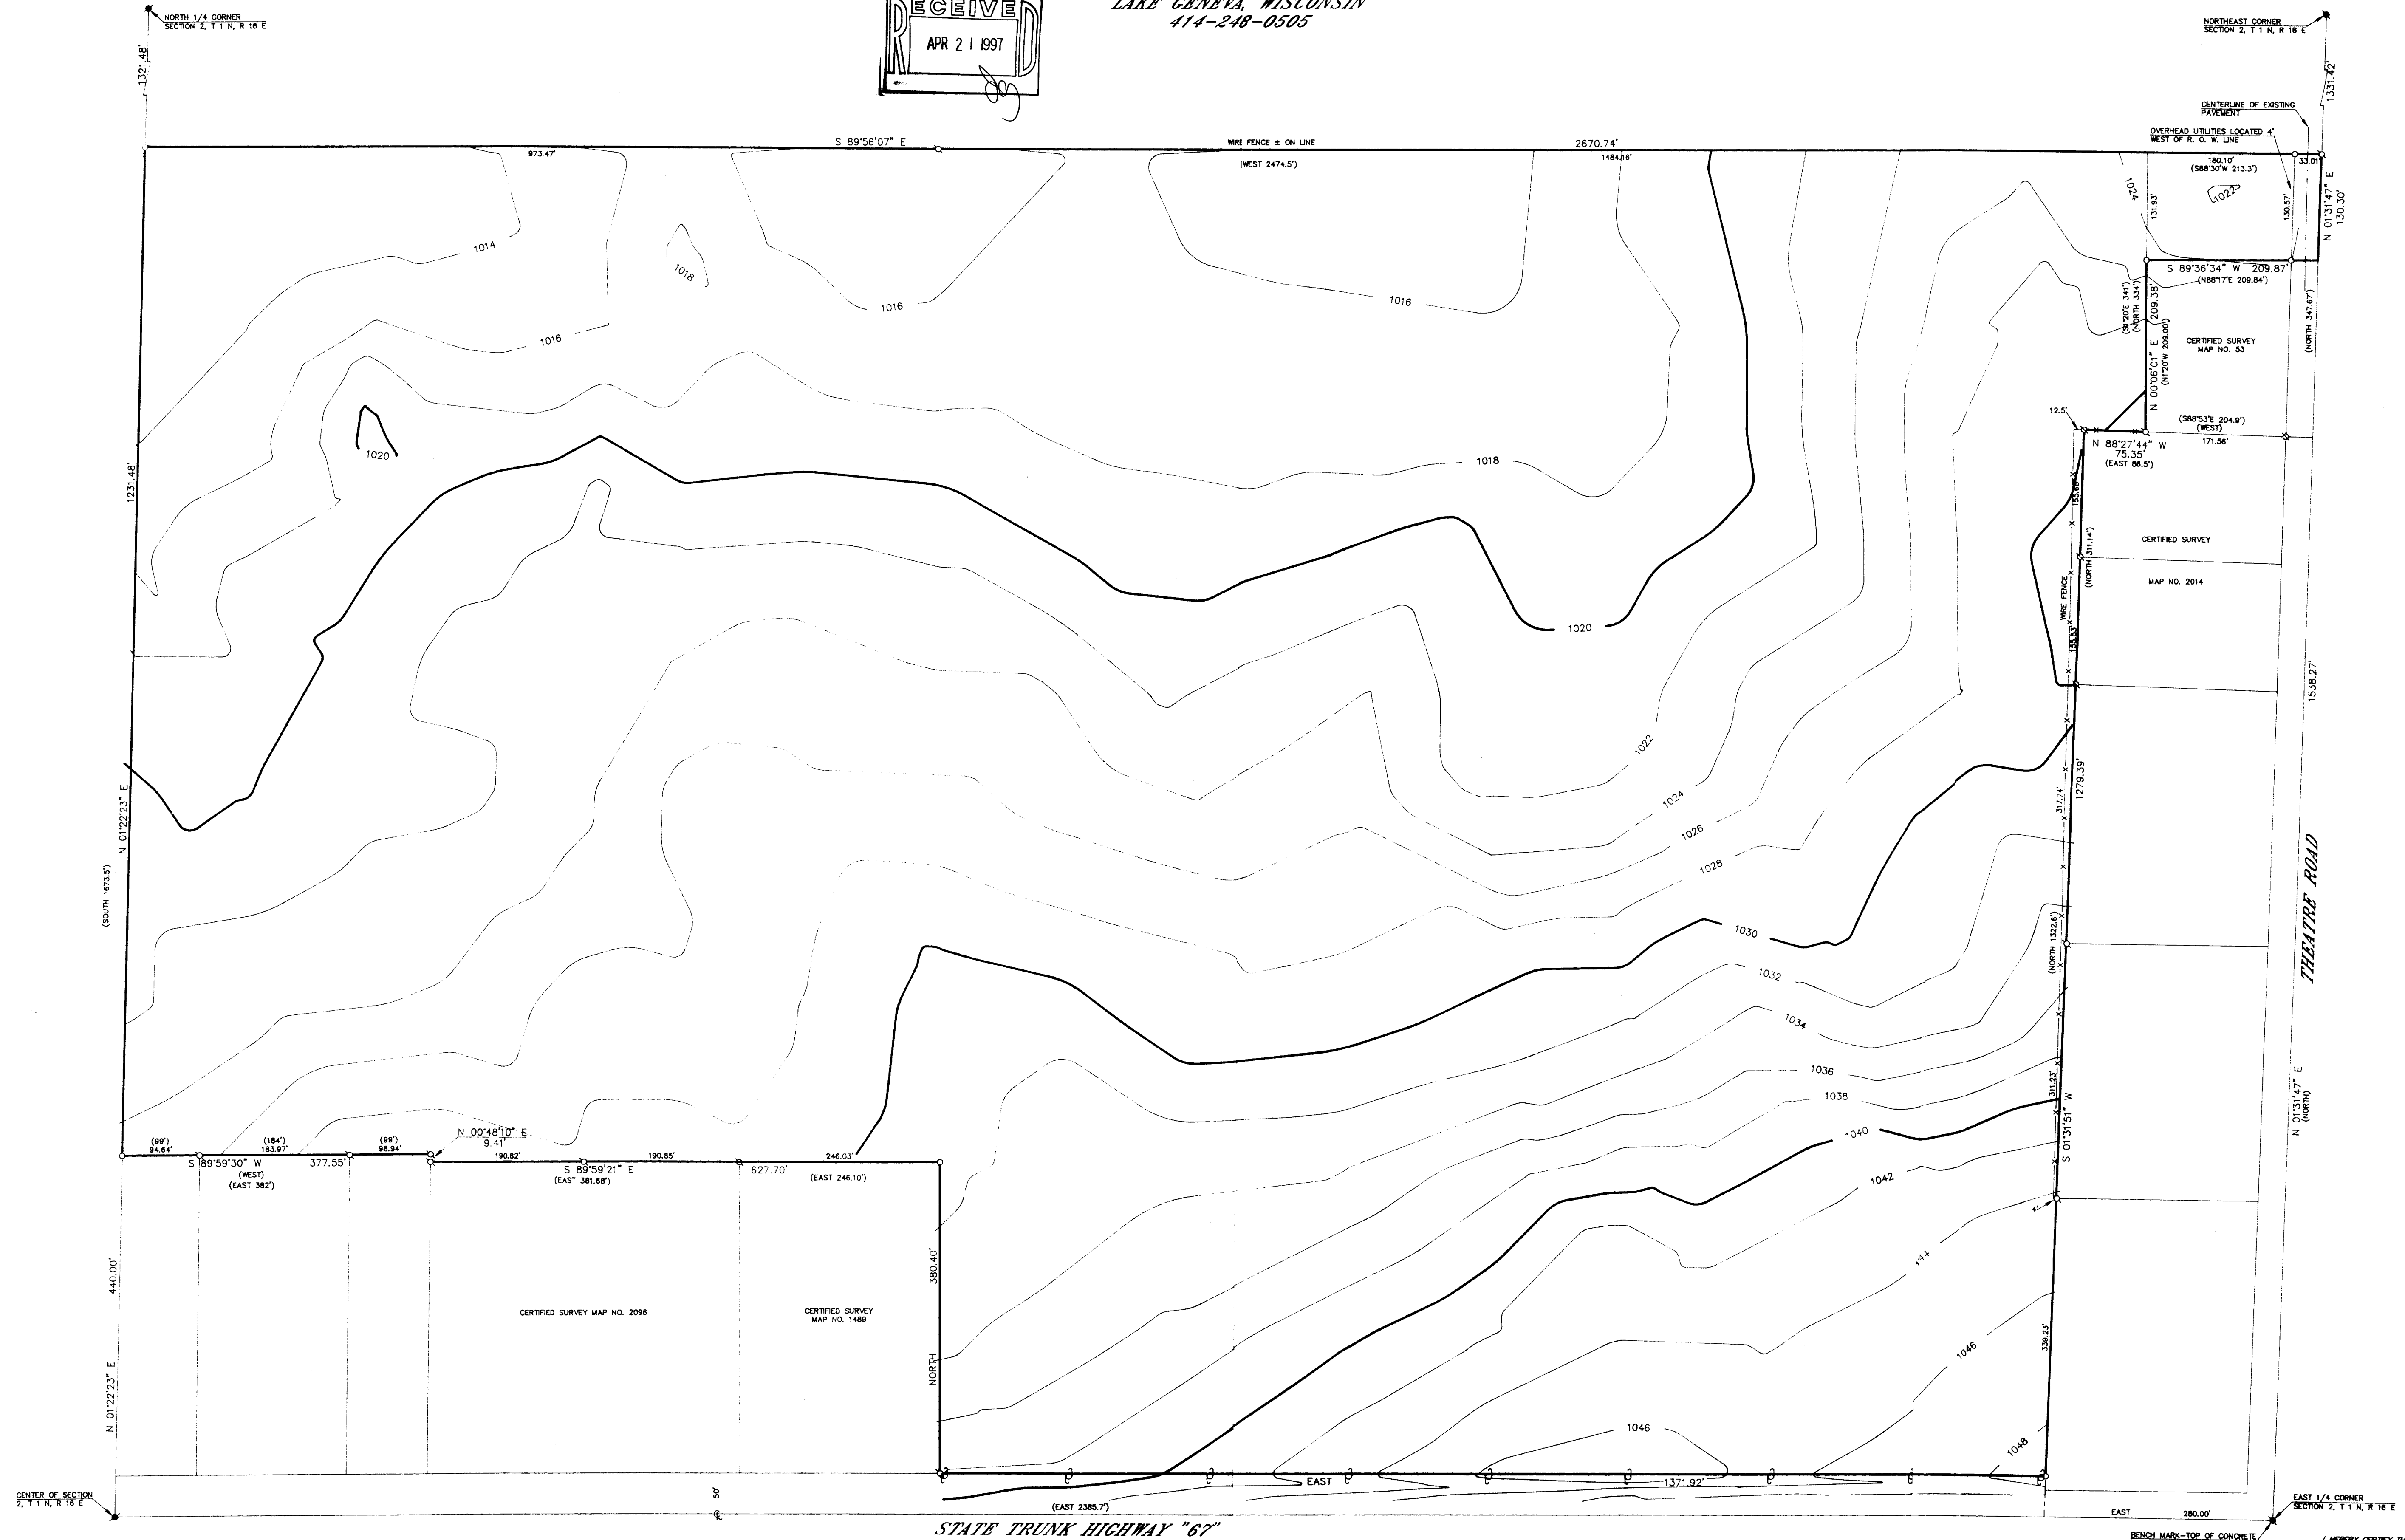


WALWORTH COUNTY
SURVEYING & MAPPING
727 HENRY STREET
LAKE GENEVA, WISCONSIN
414-248-0505

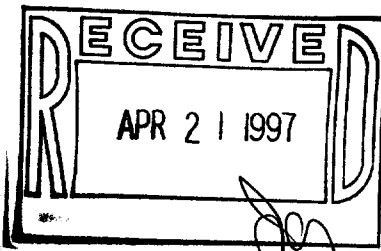

PLAT OF SURVEY OF
A PARCEL OF LAND LOCATED IN THE NORTHEAST
1/4 OF SECTION 2, T 1 N, R 16 E, WALWORTH
COUNTY, WISCONSIN.

ORDERED BY: MSI GENERAL
P. O. BOX 7
CONOMOWOC, WISCONSIN 53086

AREA=81.10 ACRES

I HEREBY CERTIFY THAT I HAVE SURVEYED THE ABOVE DESCRIBED
PROPERTY AND THAT THE ABOVE MAP IS A TRUE REPRESENTATION
THEREOF AND SHOWS THE SIZE AND LOCATION OF THE PROPERTY,
ITS EXTERIOR BOUNDARIES, THE LOCATION OF ALL VISIBLE STRUCTURES,
AND MONUMENTS OF ALL PRINCIPAL BUILDINGS THEREIN, BOUNDARY
LINES, APPARENT EASEMENTS, ROADWAYS AND VISIBLE ENCLOSURES,
IF ANY, TO THE BEST OF MY KNOWLEDGE AND BELIEF.

THIS SURVEY IS MADE FOR THE USE OF THE PRESENT OWNERS OF
THE PROPERTY AND ALSO THOSE WHO PURCHASE, MORTGAGE OR
GUARANTEE THE TITLE THEREIN WITHIN ONE (1) YEAR FROM DATE
HEREOF.

Robert M. Baumann
ROBERT M. BAUMANN
WISCONSIN REGISTERED LAND SURVEYOR S-1508

DATE: Dec. 2, 1994 JOB NO. 4484

NOTE: THIS IS NOT A CERTIFIED COPY UNLESS SEALED.