


U. OF CHICAGO


* CONSTANCE

BOULEVARD 69

PUBLIC ROAD 30'

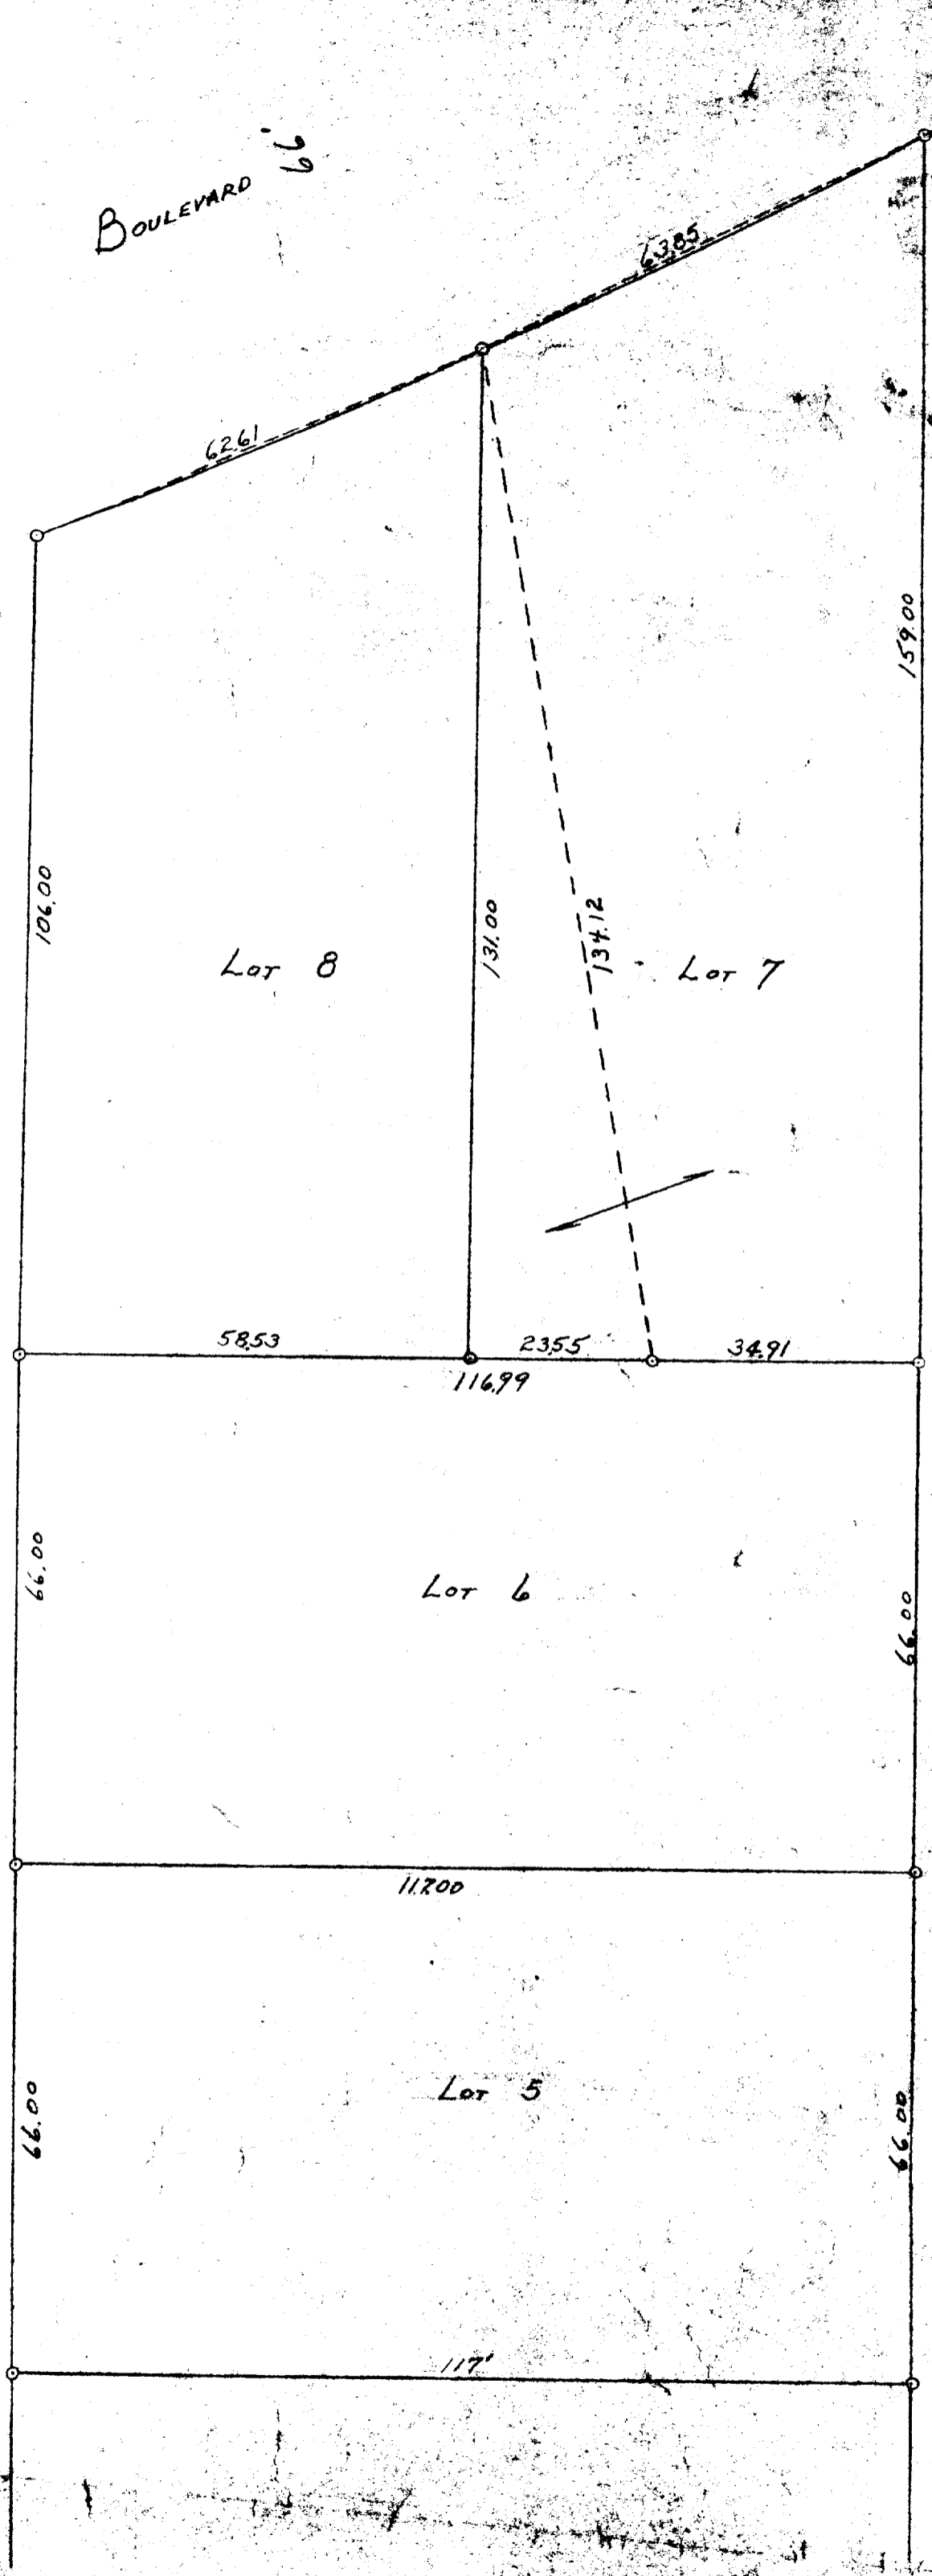

OBSERVATORY SUBDIVISION

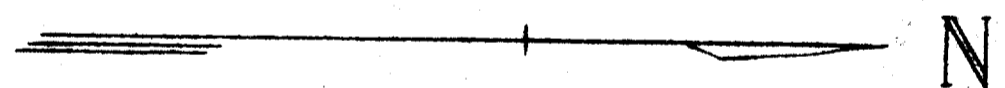

o - IRON PIPE

PLAT OF SURVEY
 OF
 LOTS 5, 6, 7 & 8
 IN THE
 SECOND OBSERVATORY SUBDIVISION
 VILLAGE OF
 WILLIAMS BAY, WALWORTH CO., WISC.
 Lloyd L. Jensen
 SCALE 1" = 20'
 DATE AUGUST 1982