



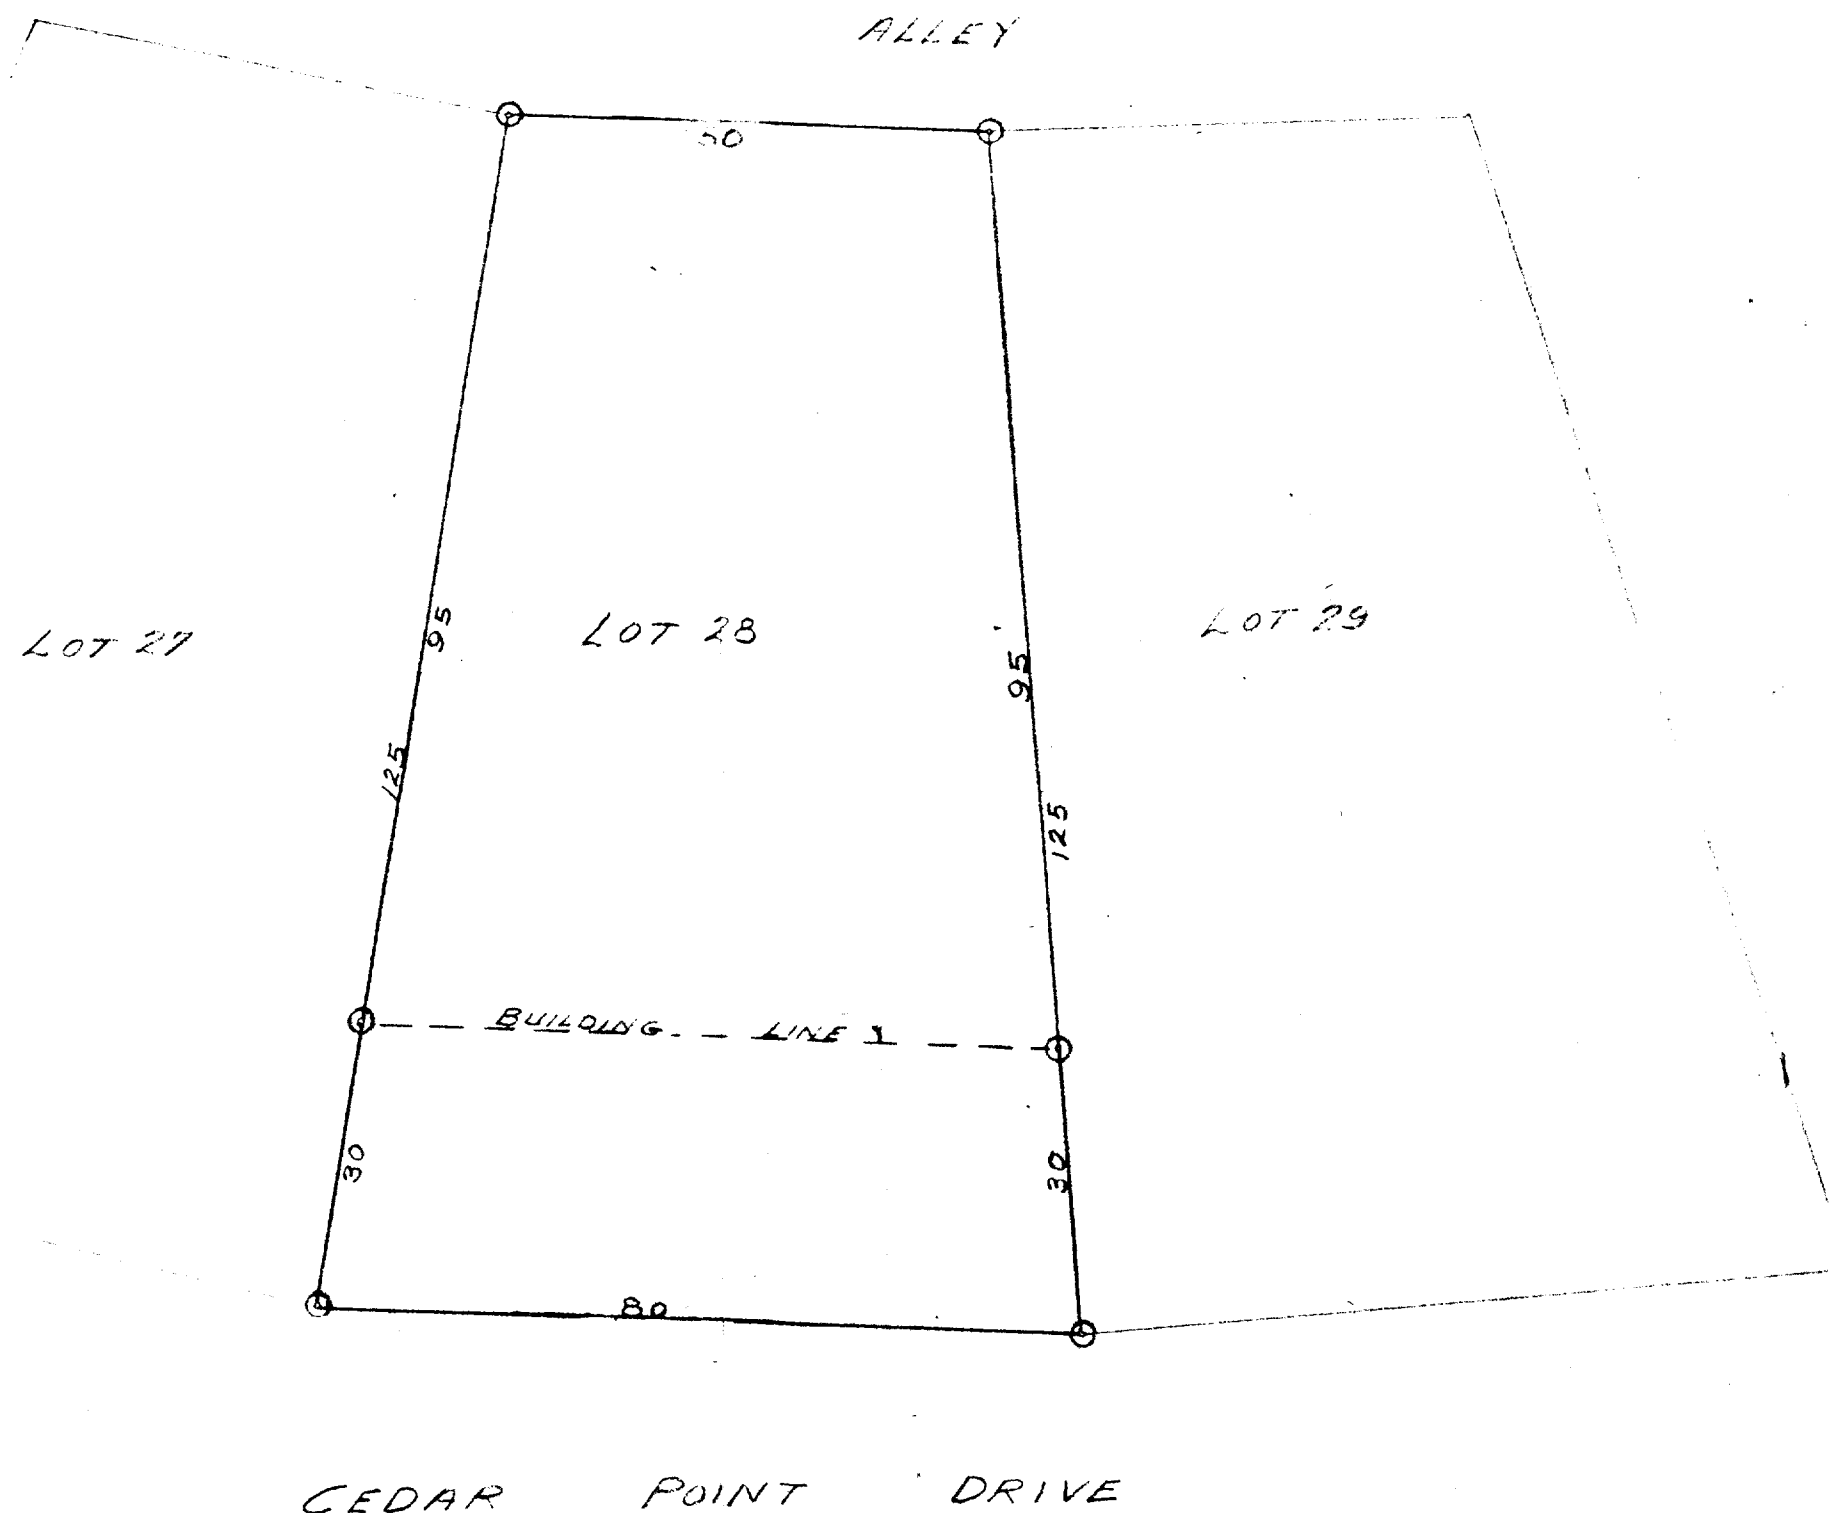

©-IRON PIPE

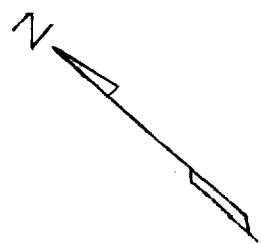

11-136J

PLAT OF SURVEY OF

LOT 28 OF ORIGINAL PLAT OF CEDAR POINT
PARK. LOCATED IN VILLAGE OF WILLIAMS
BAY WALWORTH COUNTY, WISCONSIN

Lloyd L. Jensen
SURVEYOR

SCALE 1" = 20'

DATE Nov 26, 1956