


4242

BOUNDARY & TOPOGRAPHIC SURVEY

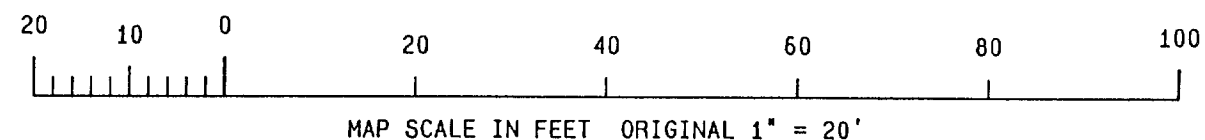

LOTS 2 & 3 OF BLOCK 1
STARK'S SUBDIVISION
VILLAGE OF WILLIAMS BAY
WALWORTH COUNTY, WISCONSIN

BENCH MARK
NW FLANGE BOLT HYDRANT
EL. ASSIGNED = 100.00'

ASSIGNED NORTH LINE BLOCK 1
N 89° 12' 51" E

SAN. MH IE. = 86.91'

STARK STREET 50' WIDE

SAN MH IE. = 85.66'

WILLIAMS STREET 66' WIDE

SAN MH IE. = 87.37'

FND 6/2000

N 89° 12' 51" E 154.46'

FND 6/2000

154.44'

LOT 2

15,470 S.F.

LOT 3

FND DISTURBED
REBAR 6/2000

S 89° 13' 03" W 154.34' (154.5')

POWER POLE
UTIL. BOX

FND 6/2000

OVERHEAD WIRES
S 01° 42' 08" E 100.20' (100')

F.F. ELEV. = 93.15'

EXISTING BUILDING

LEGEND

- = SET IRON PIPE STAKE
- = FOUND IRON PIPE STAKE 1" DIA.
- = FOUND IRON REBAR STAKE IN CONC.
- (x) = RECORDED AS

NOTES

LOT COVERED WITH BOX ELDER TREES AND BRUSH



BUILDING 175' TO SOUTH - FIRST FLOOR
ELEV. = 91.12'

NOTE: COPIES OF THIS MAP TO WHICH THE FOLLOWING CERTIFICATE WILL APPLY SHOW SURVEYOR'S ORIGINAL SEAL AND SIGNATURE IN RED INK. COPIES BY ANY OTHER MEANS MAY HAVE ALTERATIONS WHICH DO NOT REPRESENT THE SURVEYOR'S WORK PRODUCT.

I HEREBY CERTIFY THAT THE ABOVE DESCRIBED PROPERTY HAS BEEN SURVEYED UNDER MY DIRECTION AND THAT THE ABOVE MAP IS A TRUE REPRESENTATION THEREOF AND SHOWS THE SIZE AND LOCATION OF THE PROPERTY AND ITS EXTERIOR BOUNDARIES. THIS SURVEY IS MADE FOR THE USE OF THE PRESENT OWNERS OF THE PROPERTY, AND ALSO THOSE WHO PURCHASE, MORTGAGE, OR GUARANTEE THE TITLE THERETO WITHIN ONE YEAR FROM THE DATE HEREOF.

DATED: 6/15/2000

PETER S. GORDON R.L.S. 2101

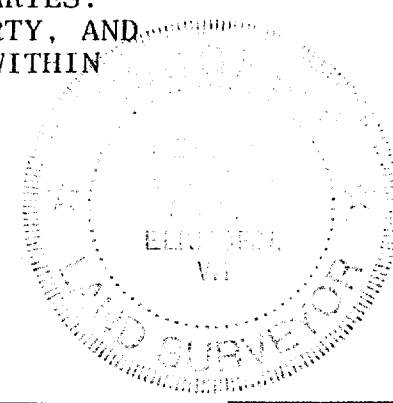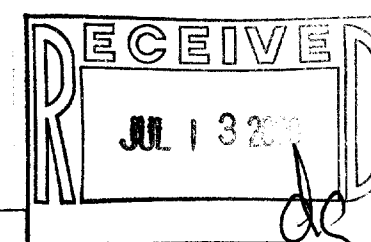

WORK ORDERED BY: JAY MEYERS
1924 LAKE DRIVE
WHITEWATER, WISCONSIN 53190

FARRIS, HANSEN & ASSOCIATES, INC.
Engineering, Architecture, Surveying
7 Ridgway Court, P.O. Box 437
ELKHORN, WISCONSIN 53121
Office: (414) 723-2098
Fax: (414) 723-5686

REVISIONS

PROJECT NO.
4242

DATE
01-16-95

SHEET NO.
1 OF 1

JUN 15 2000

WSS-1
011-1470