

Plat of Survey



of
Lot 11 and part of Lot 10 of Block 2
of University Heights,

a subdivision located in the Southeast 1/4 of Section 1, Town 1 North,
Range 16 East, Village of Williams Bay, Walworth County, Wisconsin,
described as follows:

Lot 11 in Block 2 of University Heights and that part of
Lot 10 in said Block 2 of University Heights described as
follows: Beginning at the Northeast Corner of said Lot 10;
thence South along the East line of said Lot 10, 39.42 feet;
thence S 82°33'00" W 115.62 feet; thence S 89°22'48" W 57.06
feet to the Southwest Corner of Lot 11 of said Block 2; thence
Northeasterly along the South line of said Lot 11, 180.30
feet to the Place of Beginning, all in the Village of Williams
Bay, Walworth County, Wisconsin.

Surveyed for: **Anthony & Linda Hanley**
54 Stam Street
Williams Bay, Wisconsin. 53191

Note: The proposed garage is shown as instructed by the owner.
All setbacks must be approved by the building inspector
PRIOR to construction.

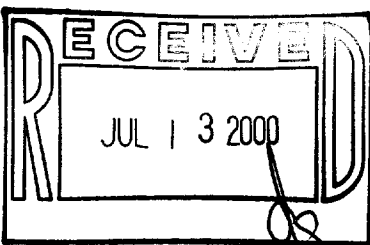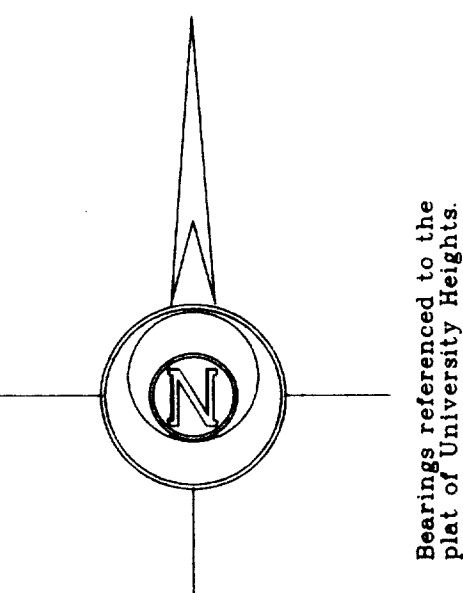


- Notes: 1) This survey plat is not certified unless signed and sealed in red ink.
2) This survey is subject to Wisconsin lien laws. This Plat of Survey is the notice of intent to file lien. Lien waiver required.

Copyright c 2000 by Jensen & Olson Land Surveying, LLC.


All rights reserved. No part of this survey plat may be reproduced or transmitted in any form by any means - graphic, electronic, or mechanical, including photocopying, tracing, or information storage and retrieval systems - without permission in writing from Douglas G. Olson, Jensen & Olson Land Surveying, LLC.

I, Douglas G. Olson, Wisconsin Registered Land Surveyor, do hereby certify that this survey was performed by me or under my direction in full compliance with the owner's/agent's instructions and Chapter A-E 7 of the Wisconsin Administrative Code "Minimum Standards for Property Surveys", and that this map is an accurate representation thereof to the best of my knowledge and belief.

D. G. Olson
Douglas G. Olson
Wisconsin Registered Land Surveyor - 2093

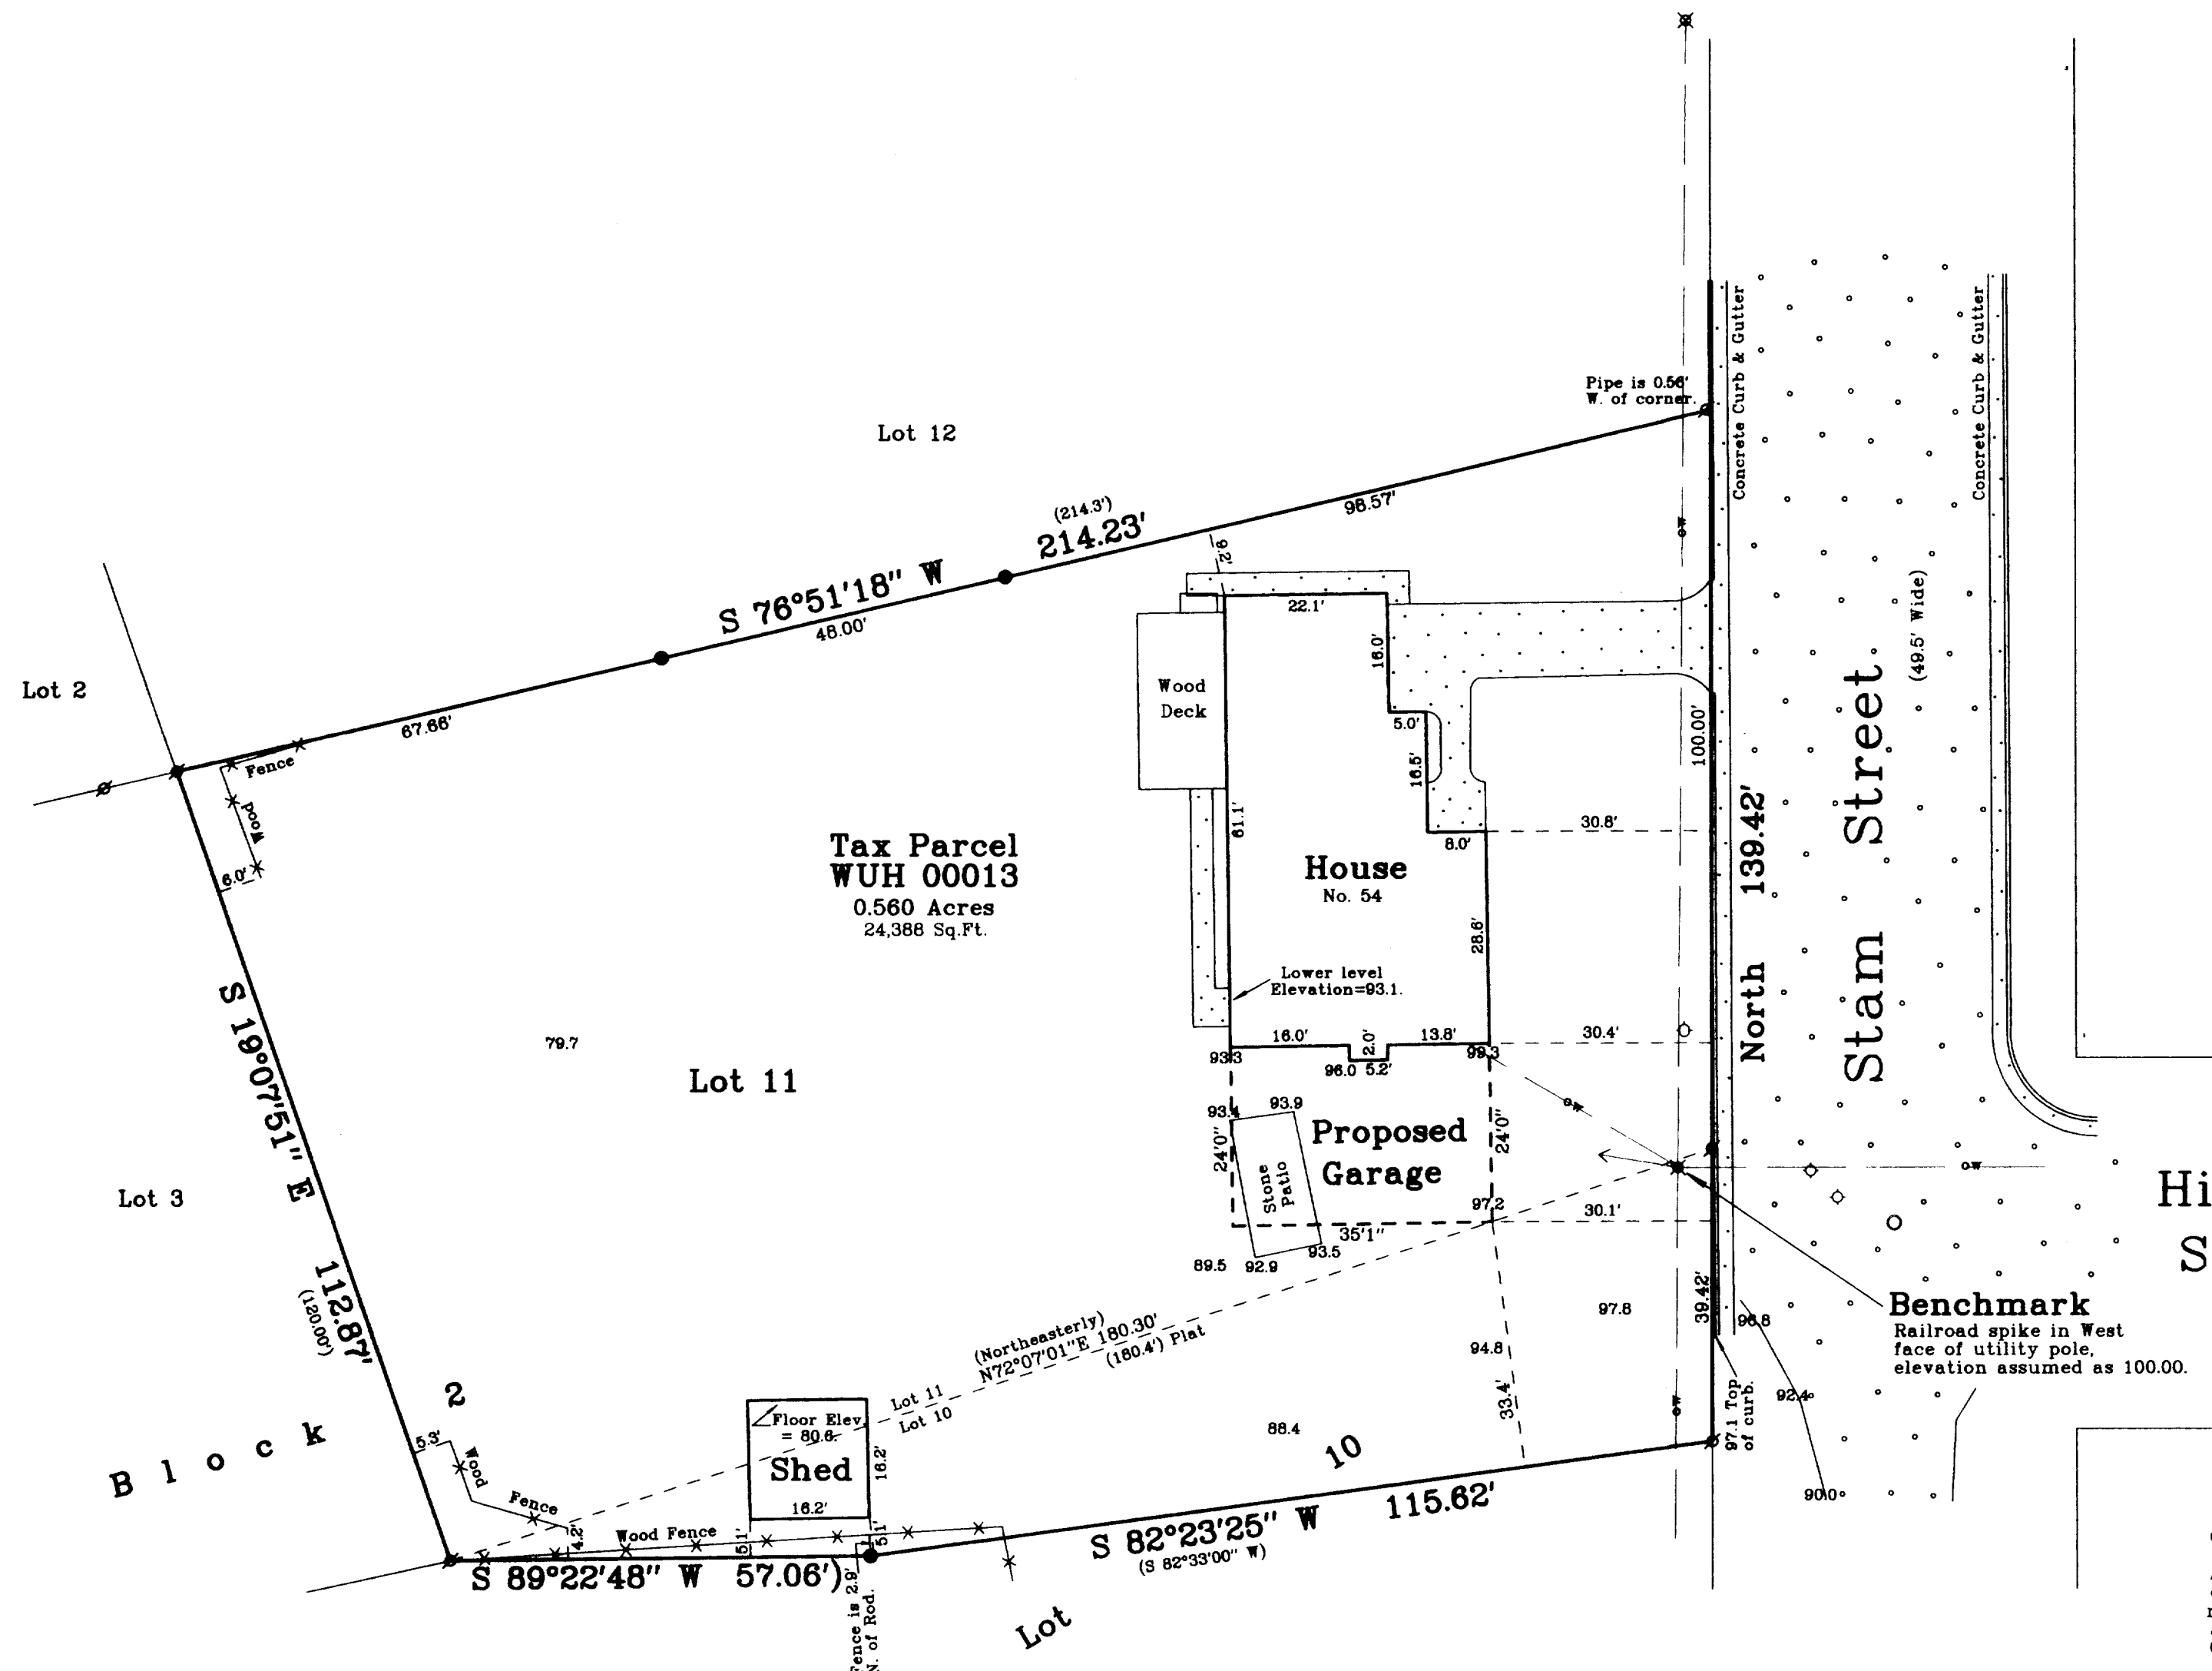

Survey Date: May 28, 2000
Revisions:

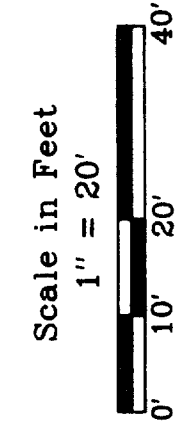

Jensen & Olson Land Surveying, LLC
45 South Wisconsin Street P.O. Box 352
Elkhorn, Wisconsin. 53121
Telephone (262) 723-3434
Facsimile (262) 723-8044

- Legend
- Found Iron Pipe 3/4" dia.
 - Set Iron Rod 3/4" dia.
 - Recorded Information
 - Utility Pole
 - Overhead Wires
 - Manhole
 - Concrete Surface
 - Hydrant
 - Asphalt Surface
 - Water Valve

Sheet 1 of 1 Sheets
Job Reference Number
2000.053

2000.053

WUH-13
011-1475