
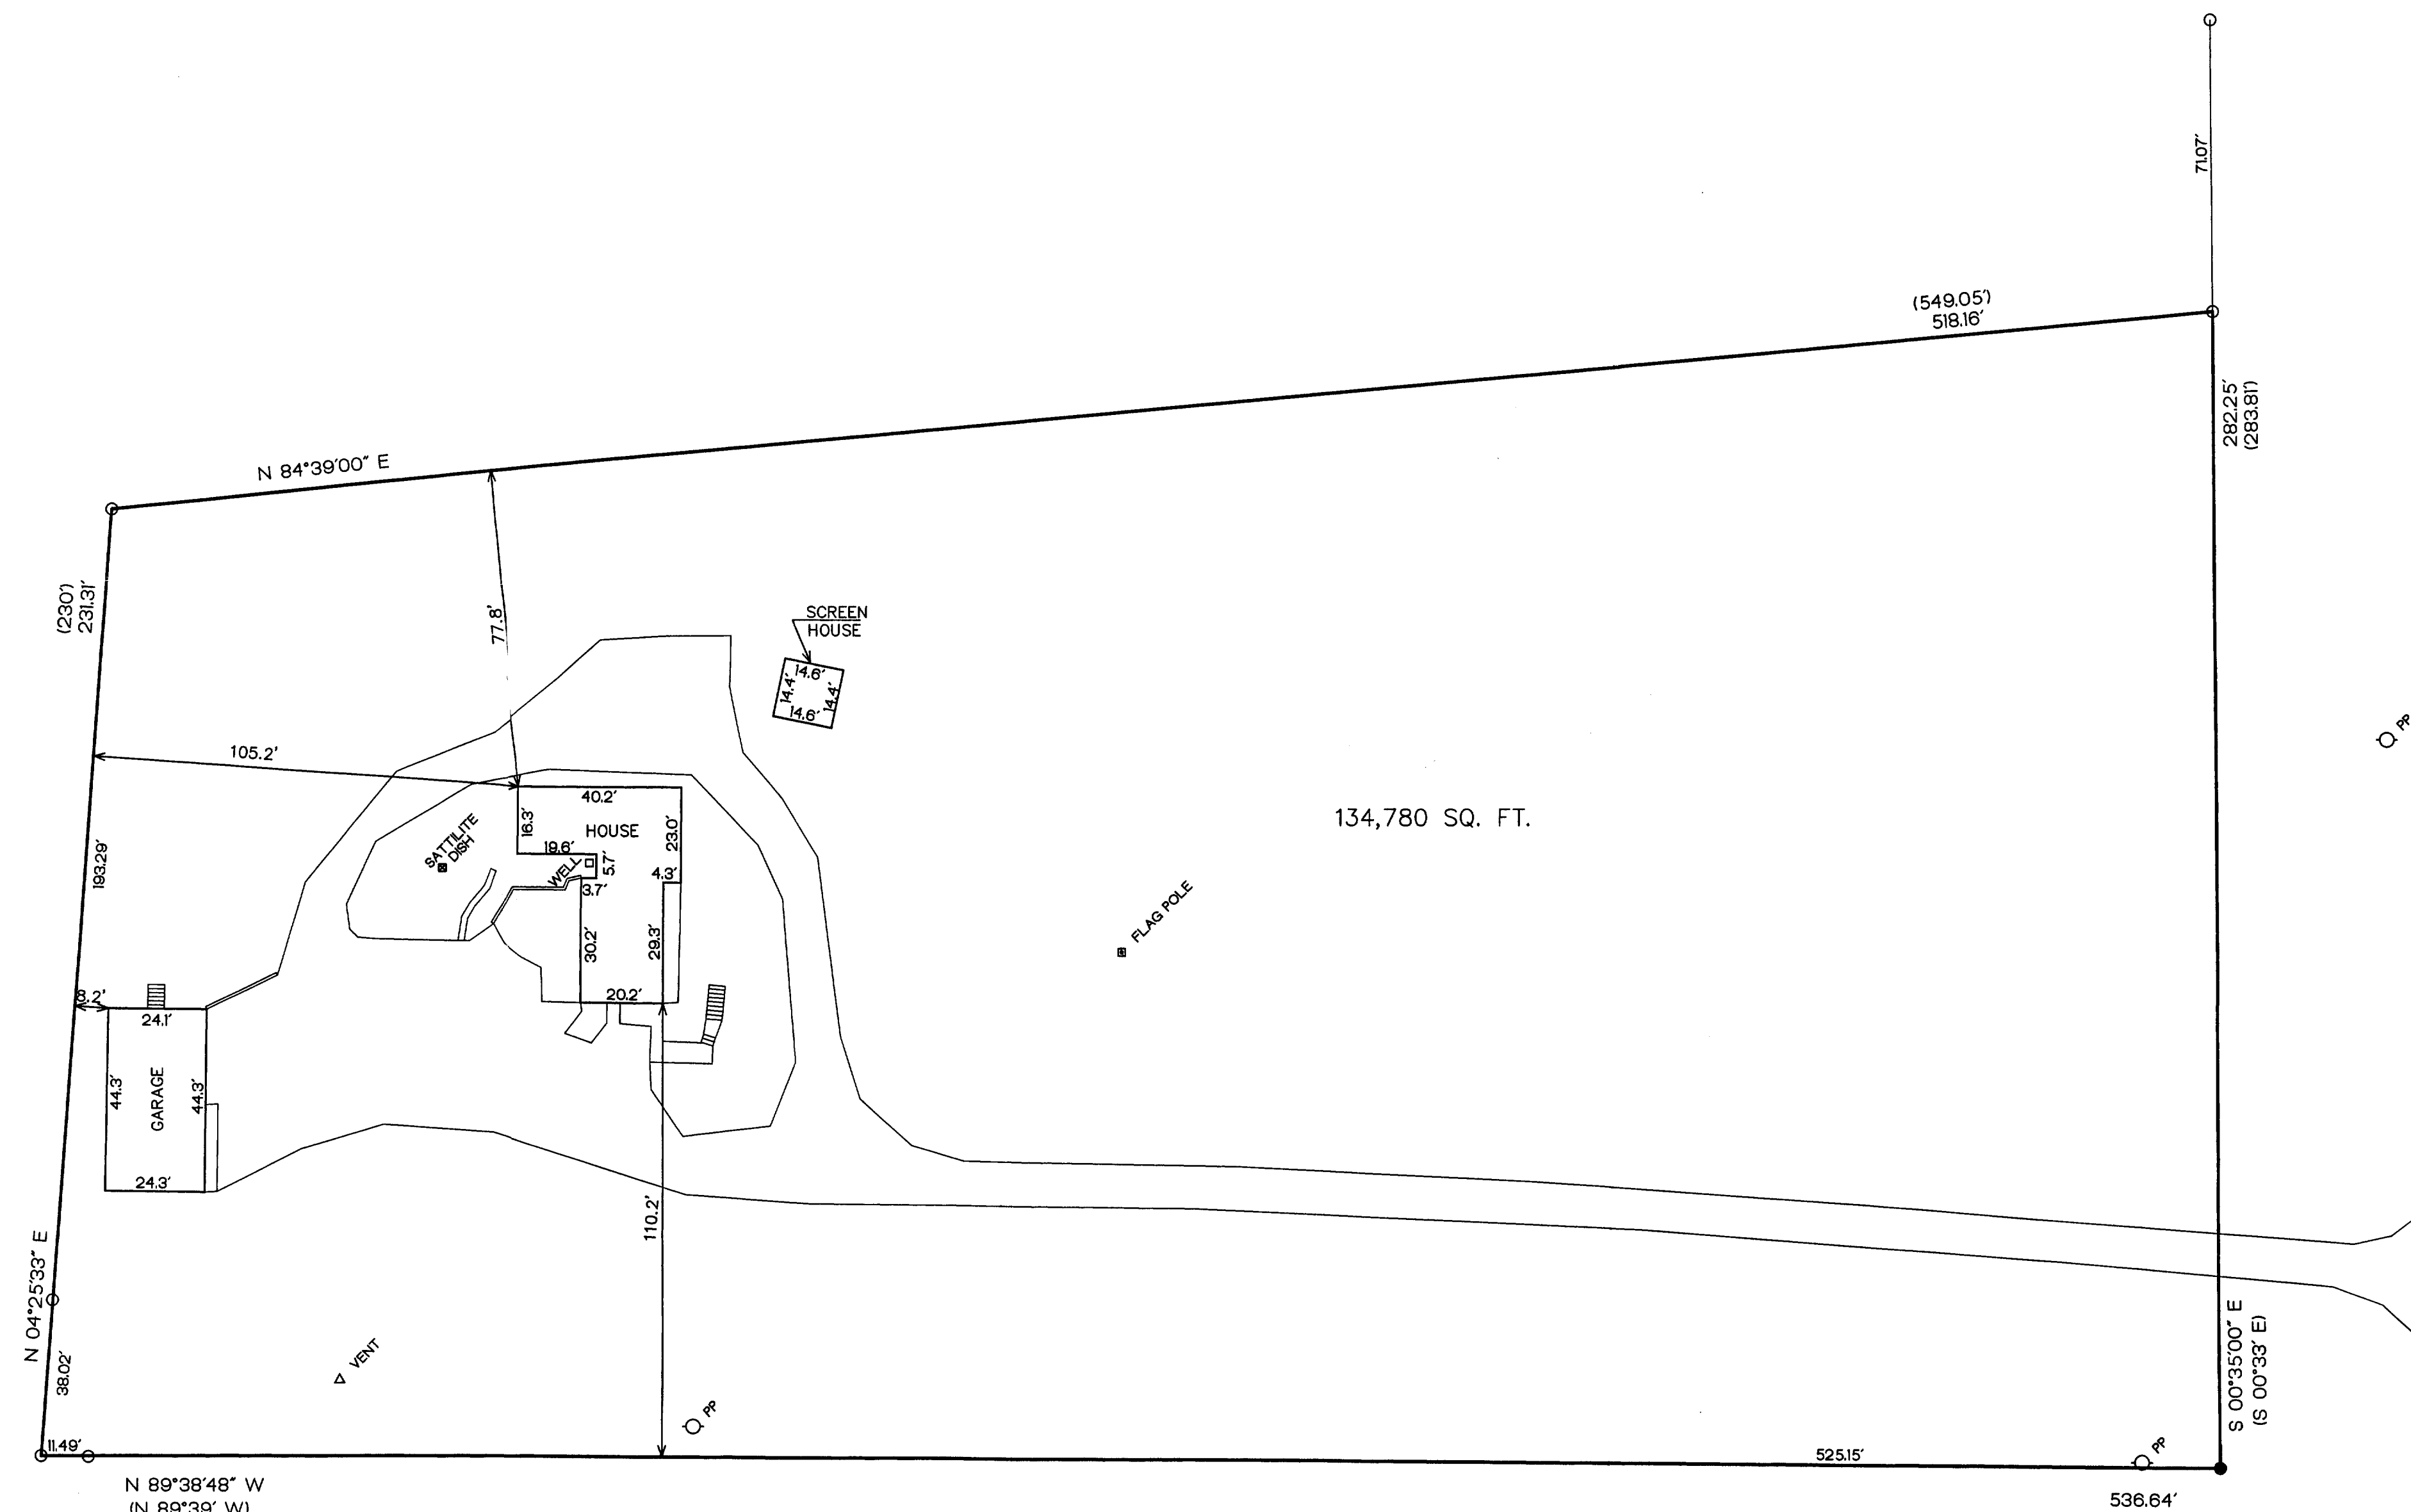


PLAT OF SURVEY


PART OF THE NE 1/4 OF SECTION 6 AND PART OF THE NW 1/4 OF SECTION 5,
ALL IN T 1 N, R 17 E, TOWN OF LINN, WALWORTH COUNTY, WISCONSIN.

ASSIGN NORTH LINE TO BEAR AS FOLLOWS: N 84°39'00" E

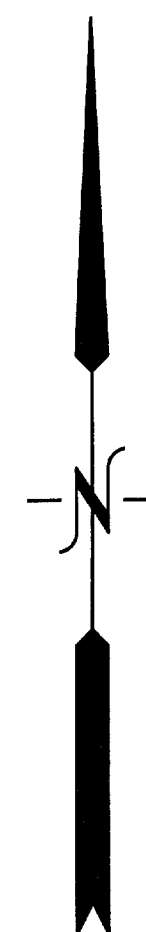

LEGEND


- = FOUND IRON PIPE STAKE 1" DIA.
- = SET IRON REBAR STAKE 24" X 3/4" X 1.13 LBS./FT.
- (XX) = RECORDED AS

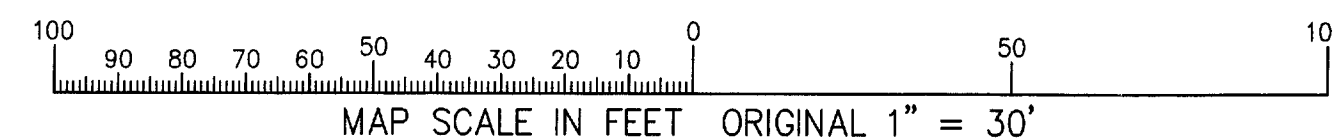

A parcel of land located in the northeast quarter of Section 6, and in the northwest quarter of Section 5 of Town 1 North, Range 17 East, Walworth County, Wisconsin, described as follows, to-wit: Commencing at the north quarter section corner of said Section 6; thence east along the section line 833.25 feet to a point; thence south 397.20 feet; thence N 65° 04' E 253.82 feet; thence S 65° 42' east 211.76 feet; thence S 88° 07' E 212 feet more or less to a point that is located N 0° 39' E from the northeast corner of the Evangelical Free Church Subdivision, which point is also the place of beginning; thence S 88° 07' E 493.12 feet; thence S 87° 19' E 703.34 feet; thence N 84° 39' E 549.05 feet to the west line of State Trunk Highway No. 36; thence S 0° 33' E along said highway 283.81 feet; thence N 89° 39' W 1751.76 feet; thence N 0° 39' E 270 feet to the place of beginning, containing 10.2 acres of land. EXCEPTING therefrom parcel of land described in deed running from Edward Oulund, et al to Evangelical Free Church Bible Conference, more particularly described as follows: A parcel of land located in the Northeast quarter of Section 6 of Town 1 North, Range 17 East, Walworth County, Wisconsin, described as follows, to-wit: Commencing at the north quarter section corner of said Section 6; thence east along the section line 833.25 feet to a point; thence south 397.20 feet; thence N 66° 04' E 253.82 feet; thence S 65° 42' E 211.76 feet; thence S 88° 07' E 212 feet more or less to a point that is located N 0° 39' E from the northeast corner of the Evangelical Free Church Subdivision, which point is also the place of beginning; thence S 88° 07' E 493.12 feet; thence S 87° 19' E 703.34 feet; thence S along a line which is the boundary line between the Town of Linn and the Village of Williams Bay a distance of 230 feet to a certain fence line; thence N 89° 39' West 1201.76 feet; thence N 0° 39' E 270 feet to the place of beginning.

GENEVA STREET

160 FEET WIDE

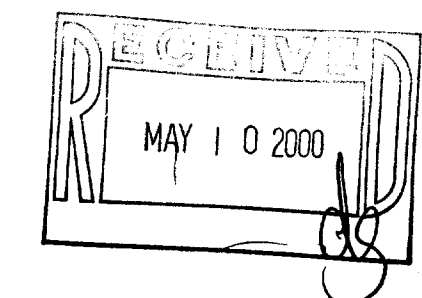


NOTE: COPIES OF THIS MAP TO WHICH THE FOLLOWING CERTIFICATE WILL APPLY SHOW SURVEYOR'S ORIGINAL SEAL AND SIGNATURE IN RED INK. COPIES BY ANY OTHER MEANS MAY HAVE ALTERATIONS WHICH DO NOT REPRESENT THE SURVEYOR'S WORK PRODUCT.

I HEREBY CERTIFY THAT THE ABOVE DESCRIBED PROPERTY HAS BEEN SURVEYED UNDER MY DIRECTION AND THAT THE ABOVE MAP IS A TRUE REPRESENTATION THEREOF AND SHOWS THE SIZE AND LOCATION OF THE PROPERTY AND ITS EXTERIOR BOUNDARIES. THIS SURVEY IS MADE FOR THE USE OF THE PRESENT OWNERS OF THE PROPERTY, AND ALSO THOSE WHO PURCHASE, MORTGAGE, OR GUARANTEE THE TITLE THERETO WITHIN ONE YEAR FROM THE DATE HEREOF.

DATE: 3-22-2000

PETER S. GORDON R.L.S. 2101

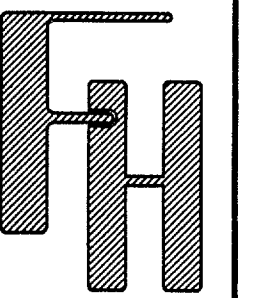

WORK ORDERED BY: MICHAEL SWIATOWICZ
POPLAR RIDGE DRIVE ESTATES DEV. CO.
POST OFFICE BOX 778
PARK RIDGE, IL 60068
PHONE: (847) 825-5000

FARRIS, HANSEN & ASSOCIATES, INC.
ENGINEERING - ARCHITECTURE - SURVEYING
7 RIDGWAY COURT P.O. BOX 437
ELKHORN, WISCONSIN 53121
OFFICE: (262) 723-2098 FAX: (262) 723-5886

REVISIONS

PROJECT NO.
5536
DATE
03/20/2000
SHEET NO.
1 OF 1