


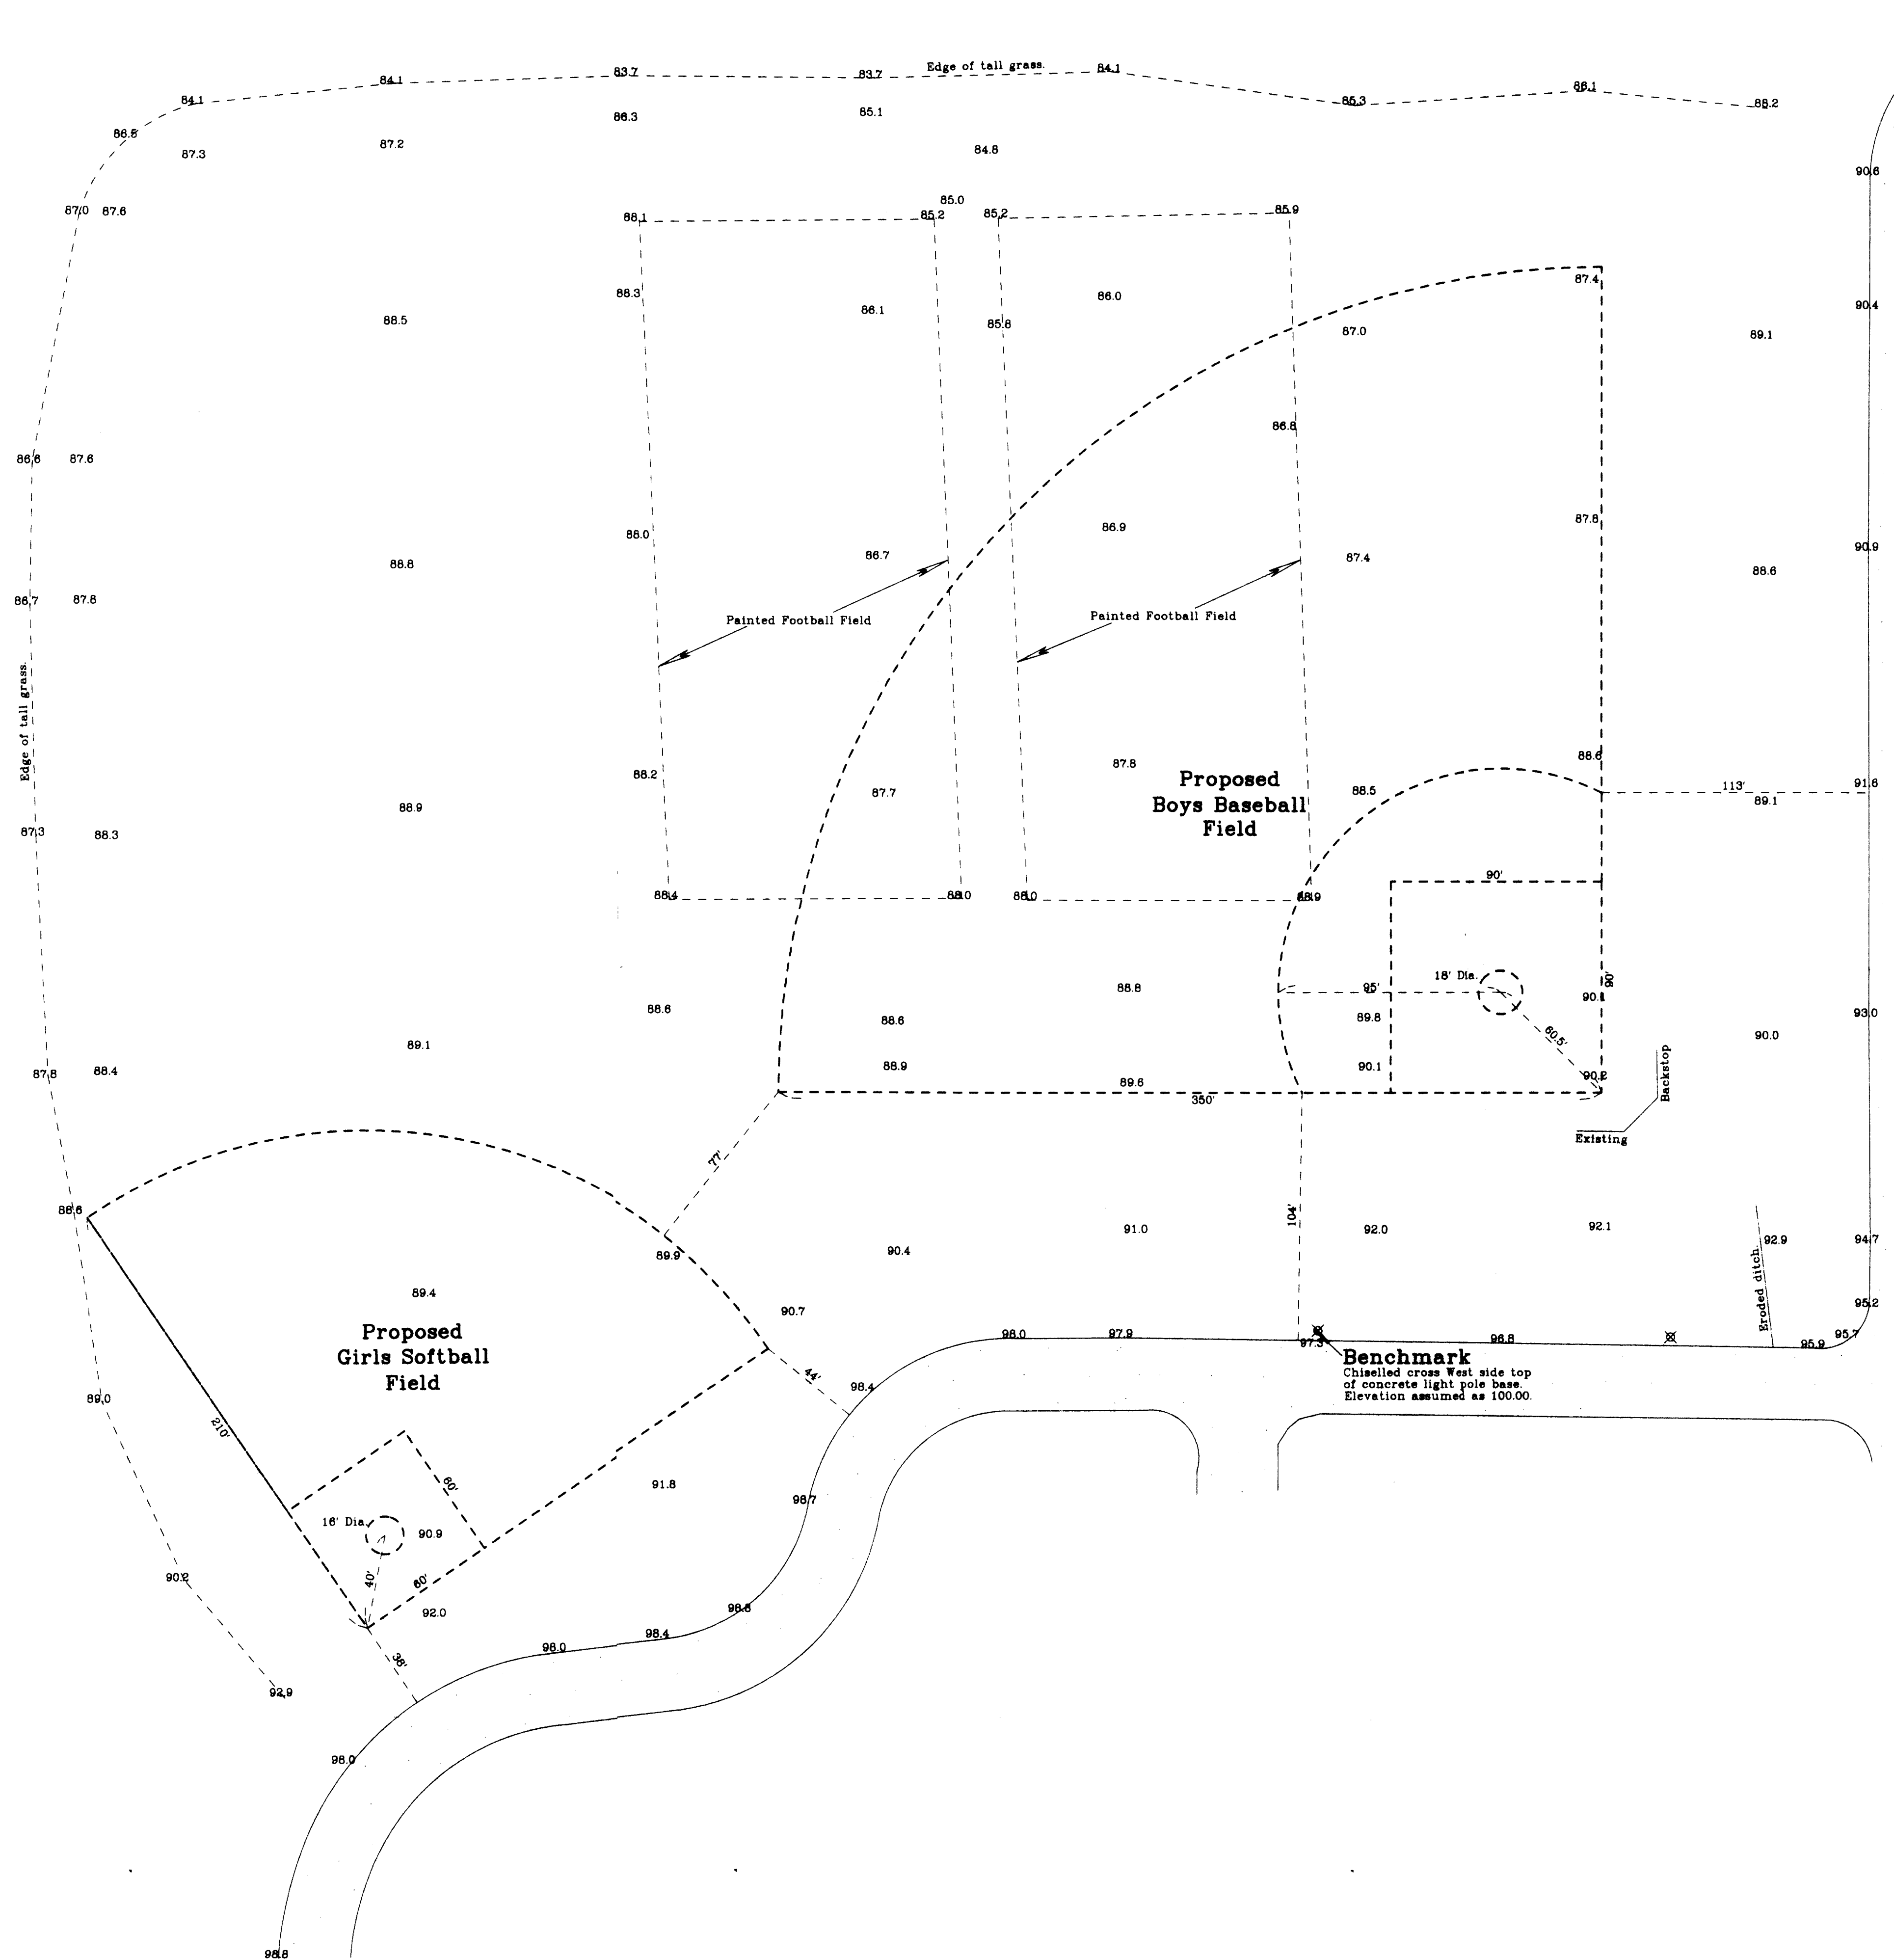

Property Exhibit



of
Spot Elevations and Proposed Ball Fields

for the


Williams Bay High School,

being part of Tax Parcel WWUP 00105, located in the Northeast 1/4 of Section 2, Town 1 North, Range 16 East, Village of Williams Bay, Walworth County, Wisconsin.

Prepared for: **Williams Bay High School,**
500 West Geneva Street
P.O. Box 259
Williams Bay, Wisconsin 53191

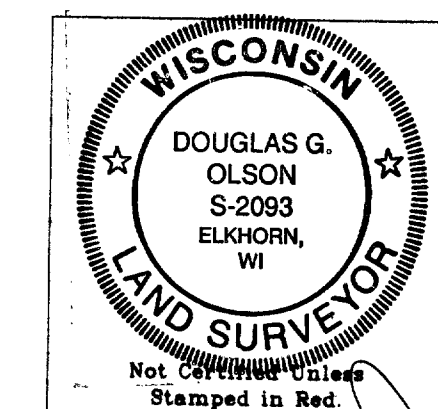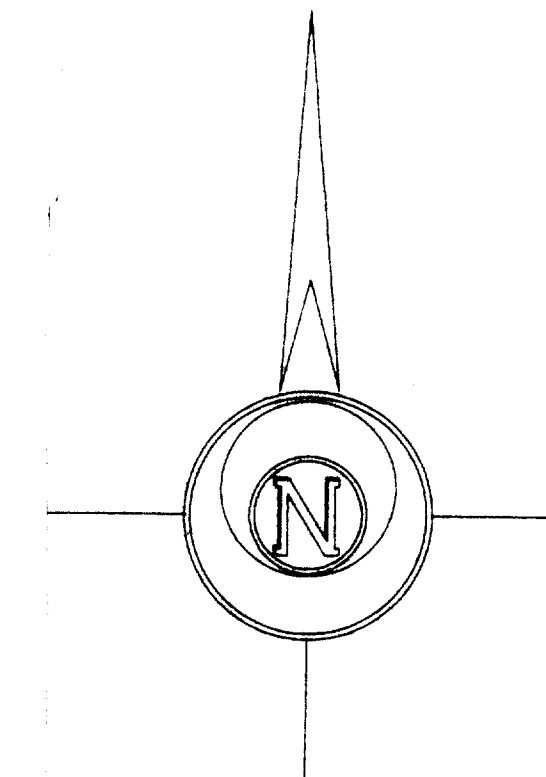

- Notes: 1) This survey plat is not certified unless signed and sealed in red ink.
2) This survey is subject to Wisconsin lien laws. This Plat of Survey is the notice of intent to lien. Lien waiver required.

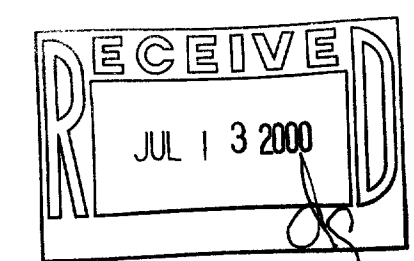

Copyright ©1999 by Jensen & Olson Land Surveying, LLC.

All rights reserved. No part of this survey plat may be reproduced or transmitted in any form by any means - graphic, electronic, or mechanical, including photocopying, tracing, or information storage and retrieval systems - without permission in writing from Douglas G. Olson, Jensen & Olson Land Surveying, LLC.

Survey date: November 29, 1999.
Revisions:

Scale in Feet
1" = 40'



Jensen & Olson Land Surveying, LLC

45 South Wisconsin Street P.O. Box 322
Elkhorn, Wisconsin 53121
Telephone: (262) 723-3434
Facsimile: (262) 723-8044

Legend
X Light Pole, Surface
Asphalt Surface

Sheet 1 of 1 Sheets
Job Reference Number
1999.120

1999.120

WWUP-105 011-1479