


PLAT OF SURVEY

LOTS 5 AND 6 OF CEDAR POINT PARK SUBDIVISION, LOCATED
IN SECTIONS 5 AND 6 , TOWN 1 NORTH, RANGE 17 EAST OF
THE 4th P.M., VILLAGE OF WILLIAMS BAY, WALWORTH
COUNTY, WISCONSIN.

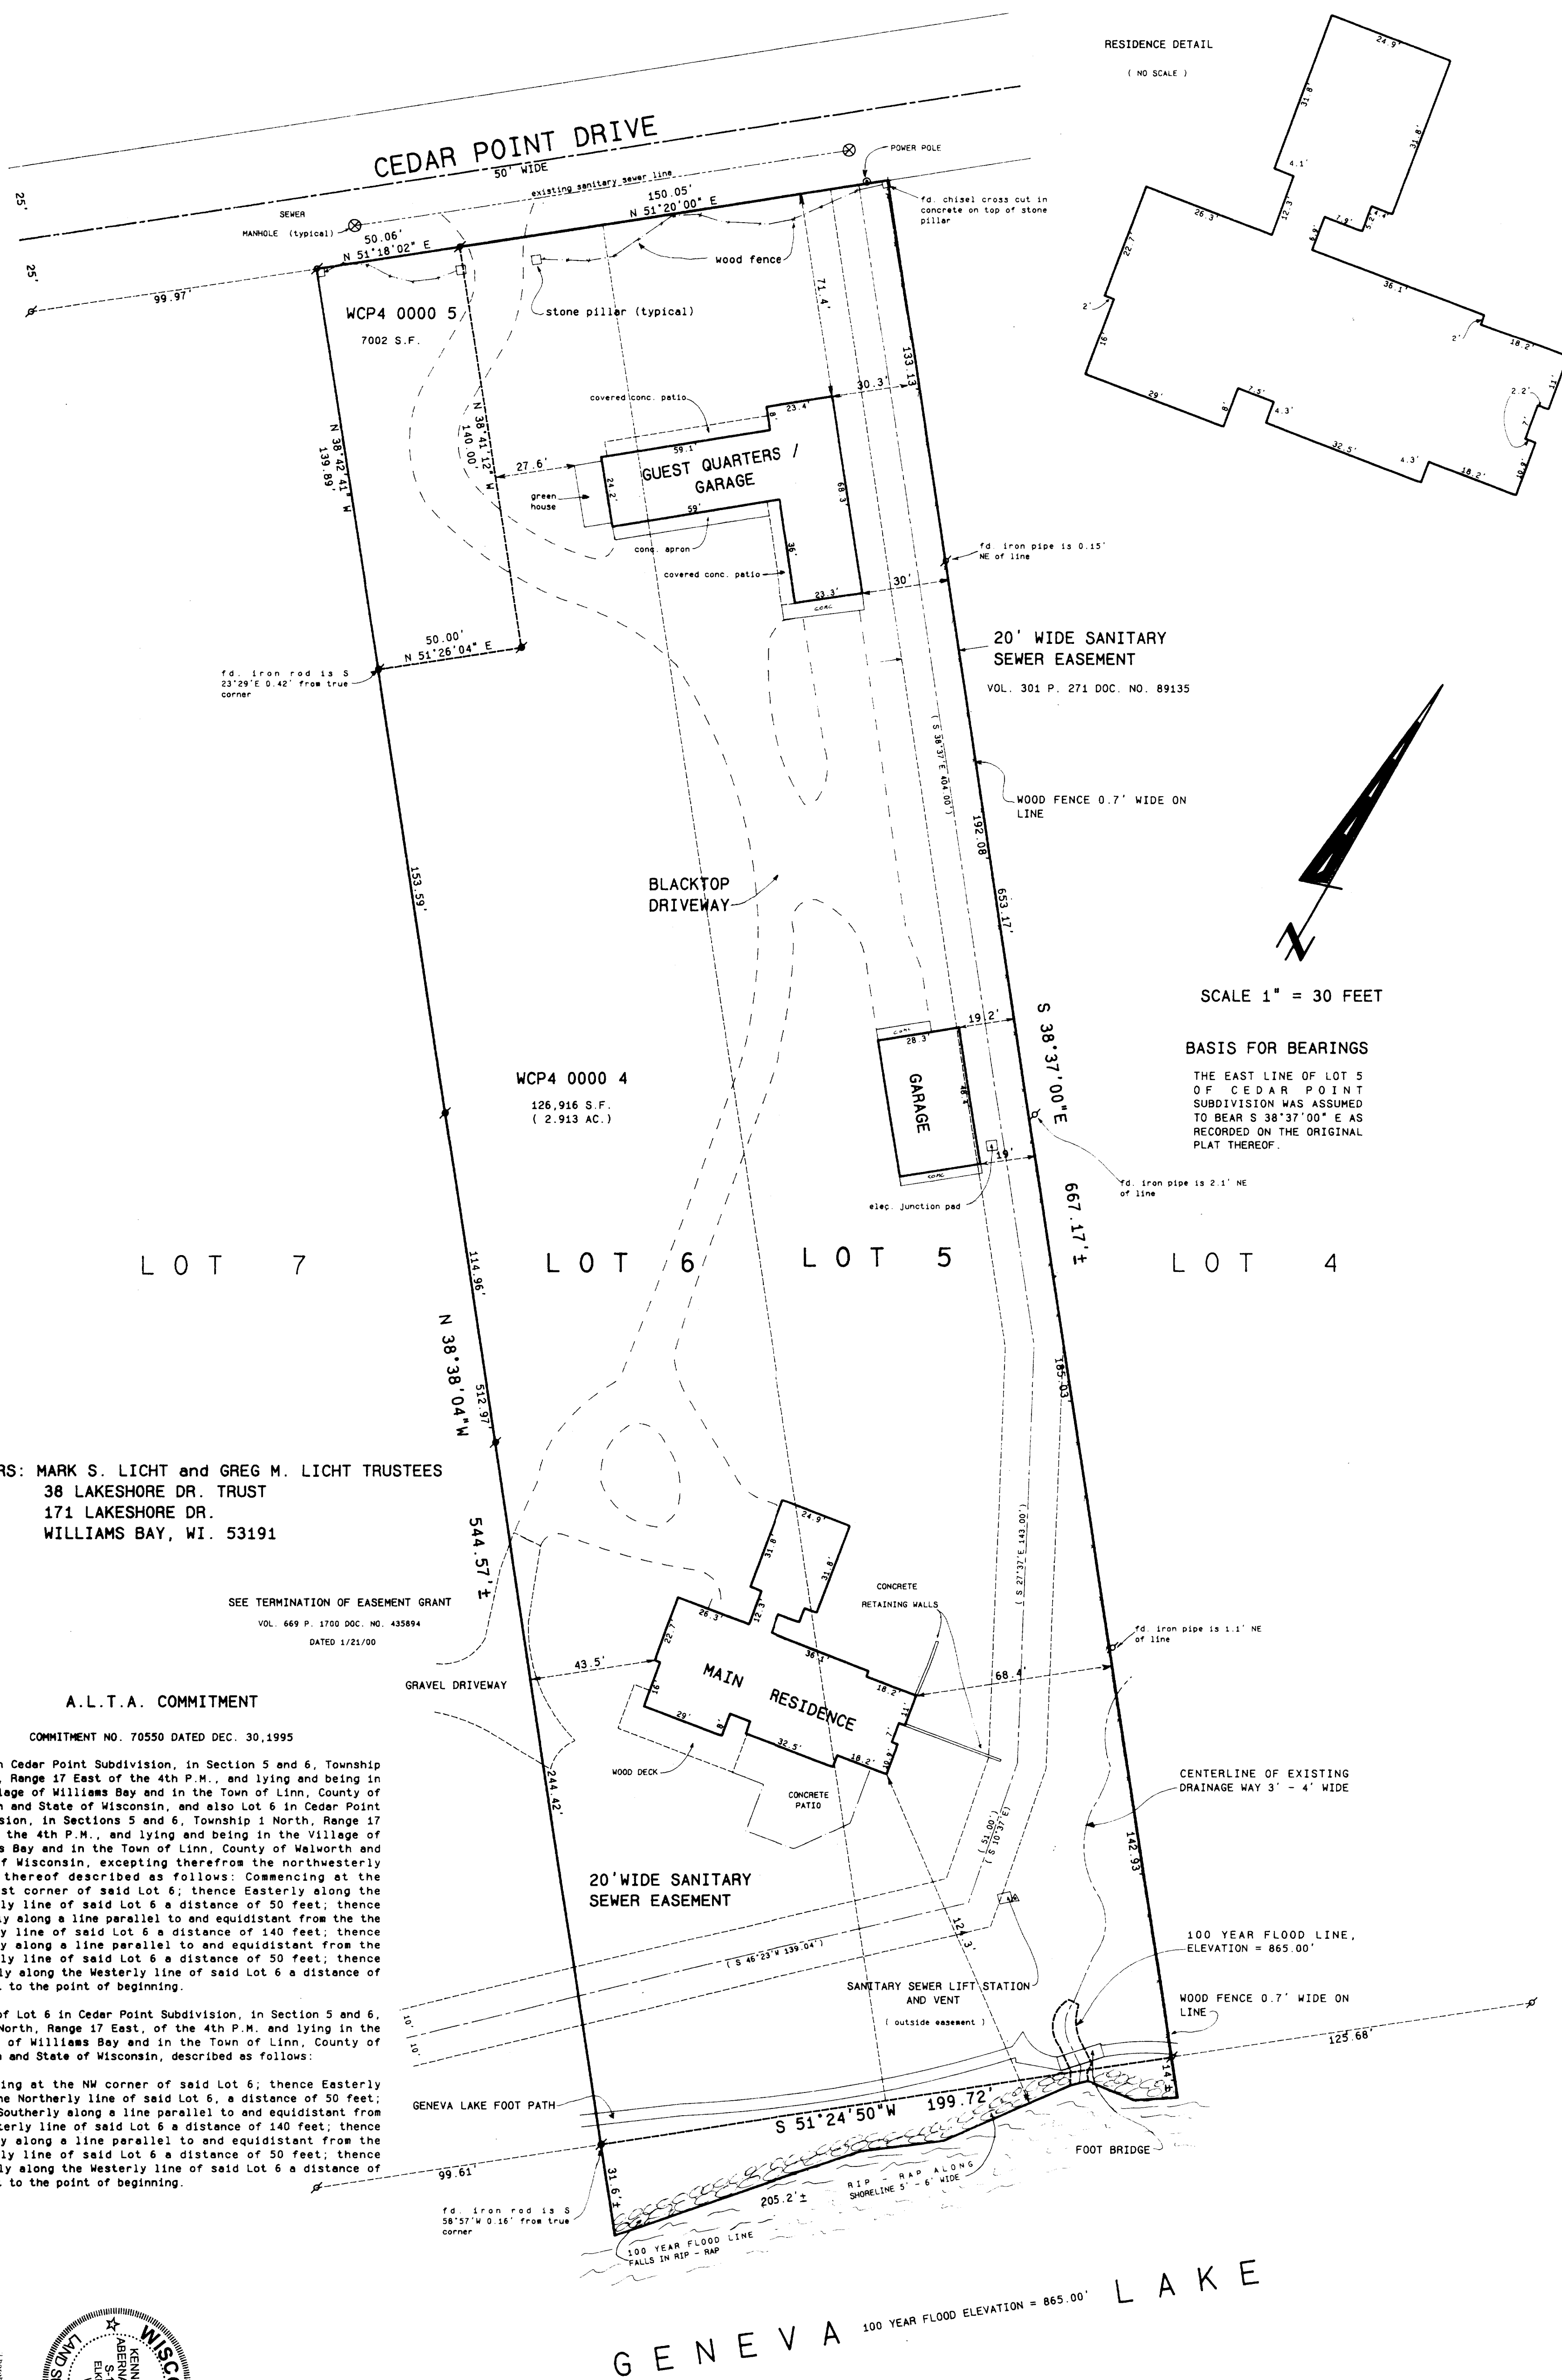

OWNERS: MARK S. LIGHT and GREG M. LIGHT TRUSTEES
38 LAKESHORE DR. TRUST
171 LAKESHORE DR.
WILLIAMS BAY, WI. 53191

SEE TERMINATION OF EASEMENT GRANT
VOL. 669 P. 1700 DOC. NO. 435894
DATED 1/21/00



A.L.T.A. COMMITMENT

COMMITMENT NO. 70550 DATED DEC. 30, 1995

Lot 5 in Cedar Point Subdivision, in Section 5 and 6, Township 1 North, Range 17 East of the 4th P.M., and lying and being in the Village of Williams Bay and in the Town of Linn, County of Walworth and State of Wisconsin, and also Lot 6 in Cedar Point Subdivision, in Sections 5 and 6, Township 1 North, Range 17 North, East of the 4th P.M., and lying and being in the Village of Williams Bay and in the Town of Linn, County of Walworth and State of Wisconsin, excepting therefrom the northwesterly corner thereof described as follows: Commencing at the northwest corner of said Lot 6; thence Easterly along the northwesterly line of said Lot 6 a distance of 140 feet; thence Southerly along a line parallel to and equidistant from the Westerly line of said Lot 6 a distance of 140 feet; thence Westerly along a line parallel to and equidistant from the Northwesterly line of said Lot 6 a distance of 140 feet; thence Northerly along the Easterly line of said Lot 6 a distance of 140 feet to the point of beginning.

A part of Lot 6 in Cedar Point Subdivision, in Section 5 and 6, Town 1 North, Range 17 East, of the 4th P.M. and lying in the Village of Williams Bay and in the Town of Linn, County of Walworth and State of Wisconsin, described as follows:

Commencing at the NW corner of said Lot 6; thence Easterly along the Northernly line of said Lot 6 a distance of 50 feet; thence Southerly along a line parallel to and equidistant from the Northernly line of said Lot 6 a distance of 140 feet; thence Westerly along a line parallel to and equidistant from the Northernly line of said Lot 6 a distance of 50 feet; thence Northernly along the Westernly line of said Lot 6 a distance of 140 feet to the point of beginning.

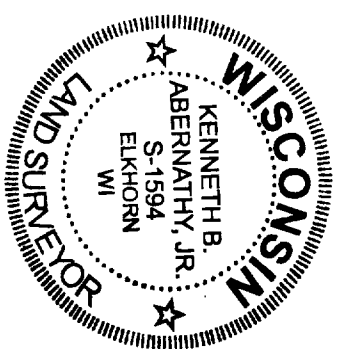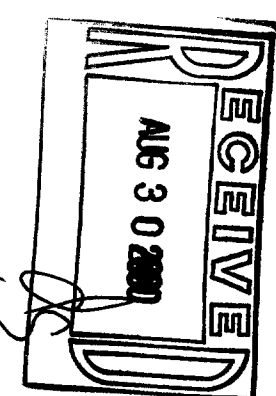

SCALE: 1" = 30 FEET

Legend

-  FOUND IRON PIPE
-  FOUND IRON ROD
-  FOUND BRASS CAPED MONUMENT
-  FOUND CONCRETE MONUMENT
-  CHISEL CUT IN CONCRETE
-  SLIT IRON ROD, 2" LONG, WEICHINMIN 1.5 LBS., LINEAL FT., 3.14" DIA.
-  SLIT IRON ROD, 30" LONG, WEICHINMIN 4.5 LBS., LINEAL FT., 1.1715" DIA.

(X) RECORDED AS DIMENSION
EXISTING FENCE

KENNETH B. ABERNATHY, JR.
WISCONSIN REGISTERED LAND SURVEYOR
S-1594
Date: MARCH 28, 2000 Job No. 00.307

WCP444

011-1489