


PLAT OF SURVEY BAYWOOD ESTATES CONDOMINIUMS

UNITS 1 & 5

LOCATED IN PART OF THE SE 1/4 OF SECTION 1 &
PART OF THE NORTHEAST 1/4 OF SECTION 12
TOWN 1 NORTH, RANGE 16 EAST
VILLAGE OF WILLIAMS BAY
WALWORTH COUNTY, WISCONSIN

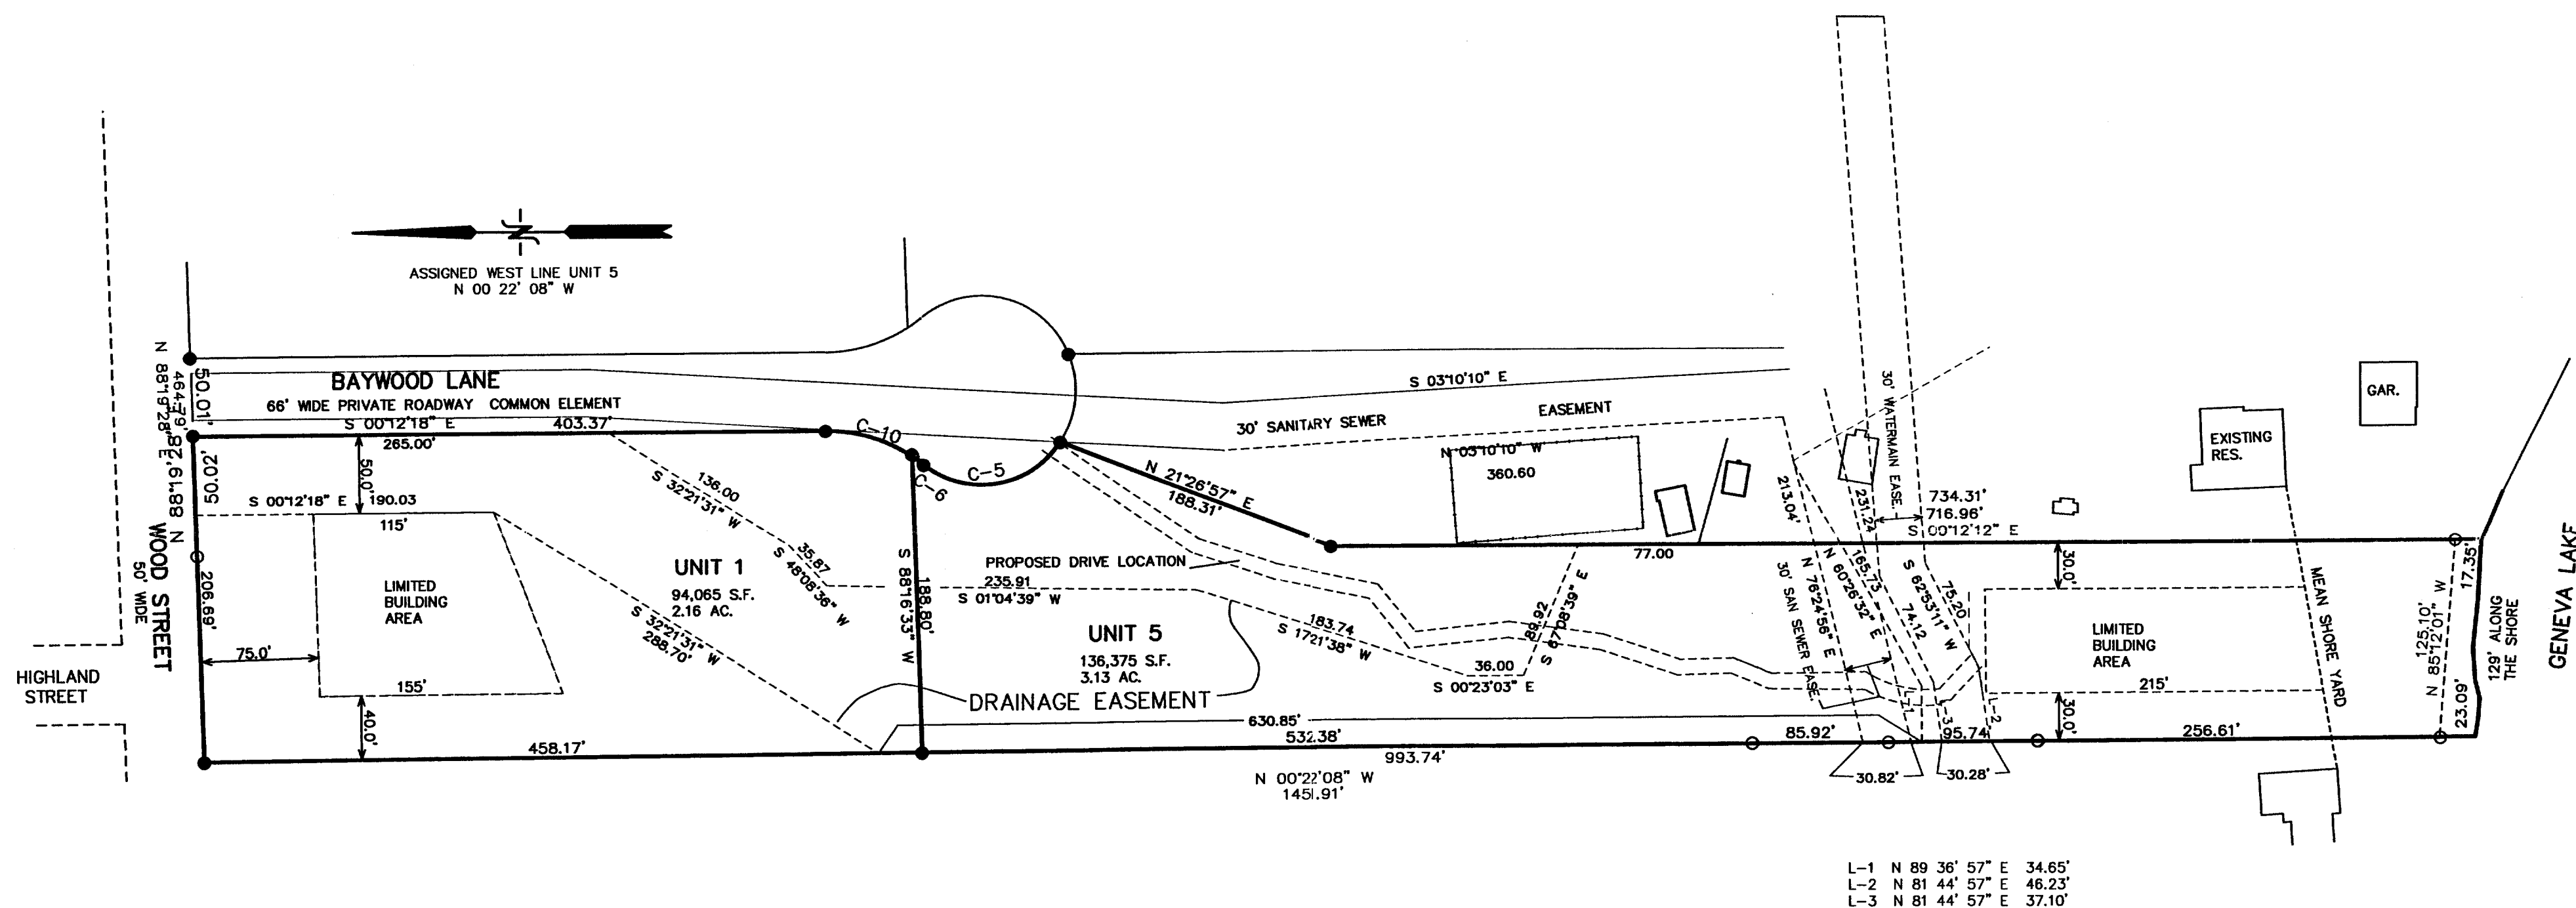



L-1 N 89 36' 57" E 34.65'
L-2 N 81 44' 57" E 46.23'
L-3 N 81 44' 57" E 37.10'

LEGEND

- = SET IRON REBAR STAKE 3/4" X 24" X 1.5 lbs./ft.
- = FOUND IRON PIPE STAKE 1" DIA.
- (xxx) = RECORDED AS

SEE SHEET 2 FOR ALL EASEMENTS

	RAD.	ARC	CHORD
C-5	60.00'	99.28'	S 08 58' 00" E 88.34'
C-6	100.00'	9.00'	S 35 50' 25" W 9.00'
C-10	100.00'	67.37'	N 19 07' 13" E 66.10'

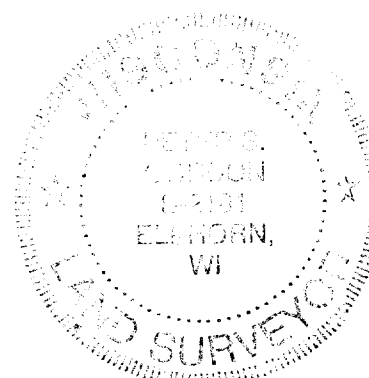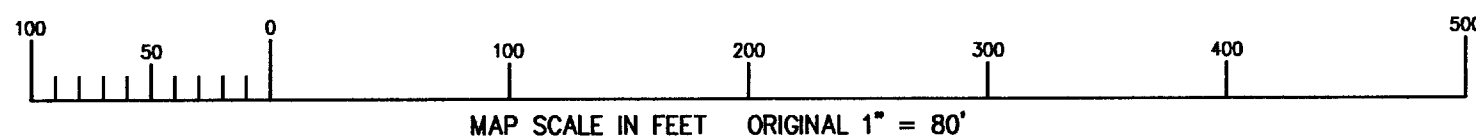


NOTE: COPIES OF THIS MAP TO WHICH THE FOLLOWING CERTIFICATE WILL APPLY SHOW SURVEYOR'S ORIGINAL SEAL AND SIGNATURE IN RED INK. COPIES BY ANY OTHER MEANS MAY HAVE ALTERATIONS WHICH DO NOT REPRESENT THE SURVEYOR'S WORK PRODUCT.

I HEREBY CERTIFY THAT THE ABOVE DESCRIBED PROPERTY HAS BEEN SURVEYED UNDER MY DIRECTION AND THAT THE ABOVE MAP IS A TRUE REPRESENTATION THEREOF AND SHOWS THE SIZE AND LOCATION OF THE PROPERTY AND ITS EXTERIOR BOUNDARIES. THIS SURVEY IS MADE FOR THE USE OF THE PRESENT OWNERS OF THE PROPERTY, AND ALSO THOSE WHO PURCHASE, MORTGAGE, OR GUARANTEE THE TITLE THERETO WITHIN ONE YEAR FROM THE DATE HEREOF.

DATED: SEPT. 18, 2001

Peter S. Gordon
PETER S. GORDON R.L.S. 2101

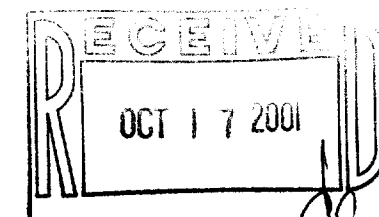


FARRIS, HANSEN & ASSOCIATES, INC.
ENGINEERING - ARCHITECTURE - SURVEYING
7 RIDGWAY COURT P.O. BOX 437
ELKHORN, WISCONSIN 53121
OFFICE: (262) 723-2098 FAX: (262) 723-5886

REVISIONS

PROJECT NO. 5479
DATE: 09/15/01
SHEET NO. 1 OF 1

WORK ORDERED BY -
TOM GLOWSKI
8414 WEST 119th STREET
PALOS PARK, IL 60464

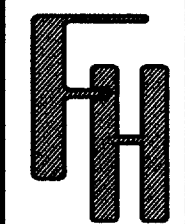

WBE-5
WBE-1
011-1572

SEP 18 2001