



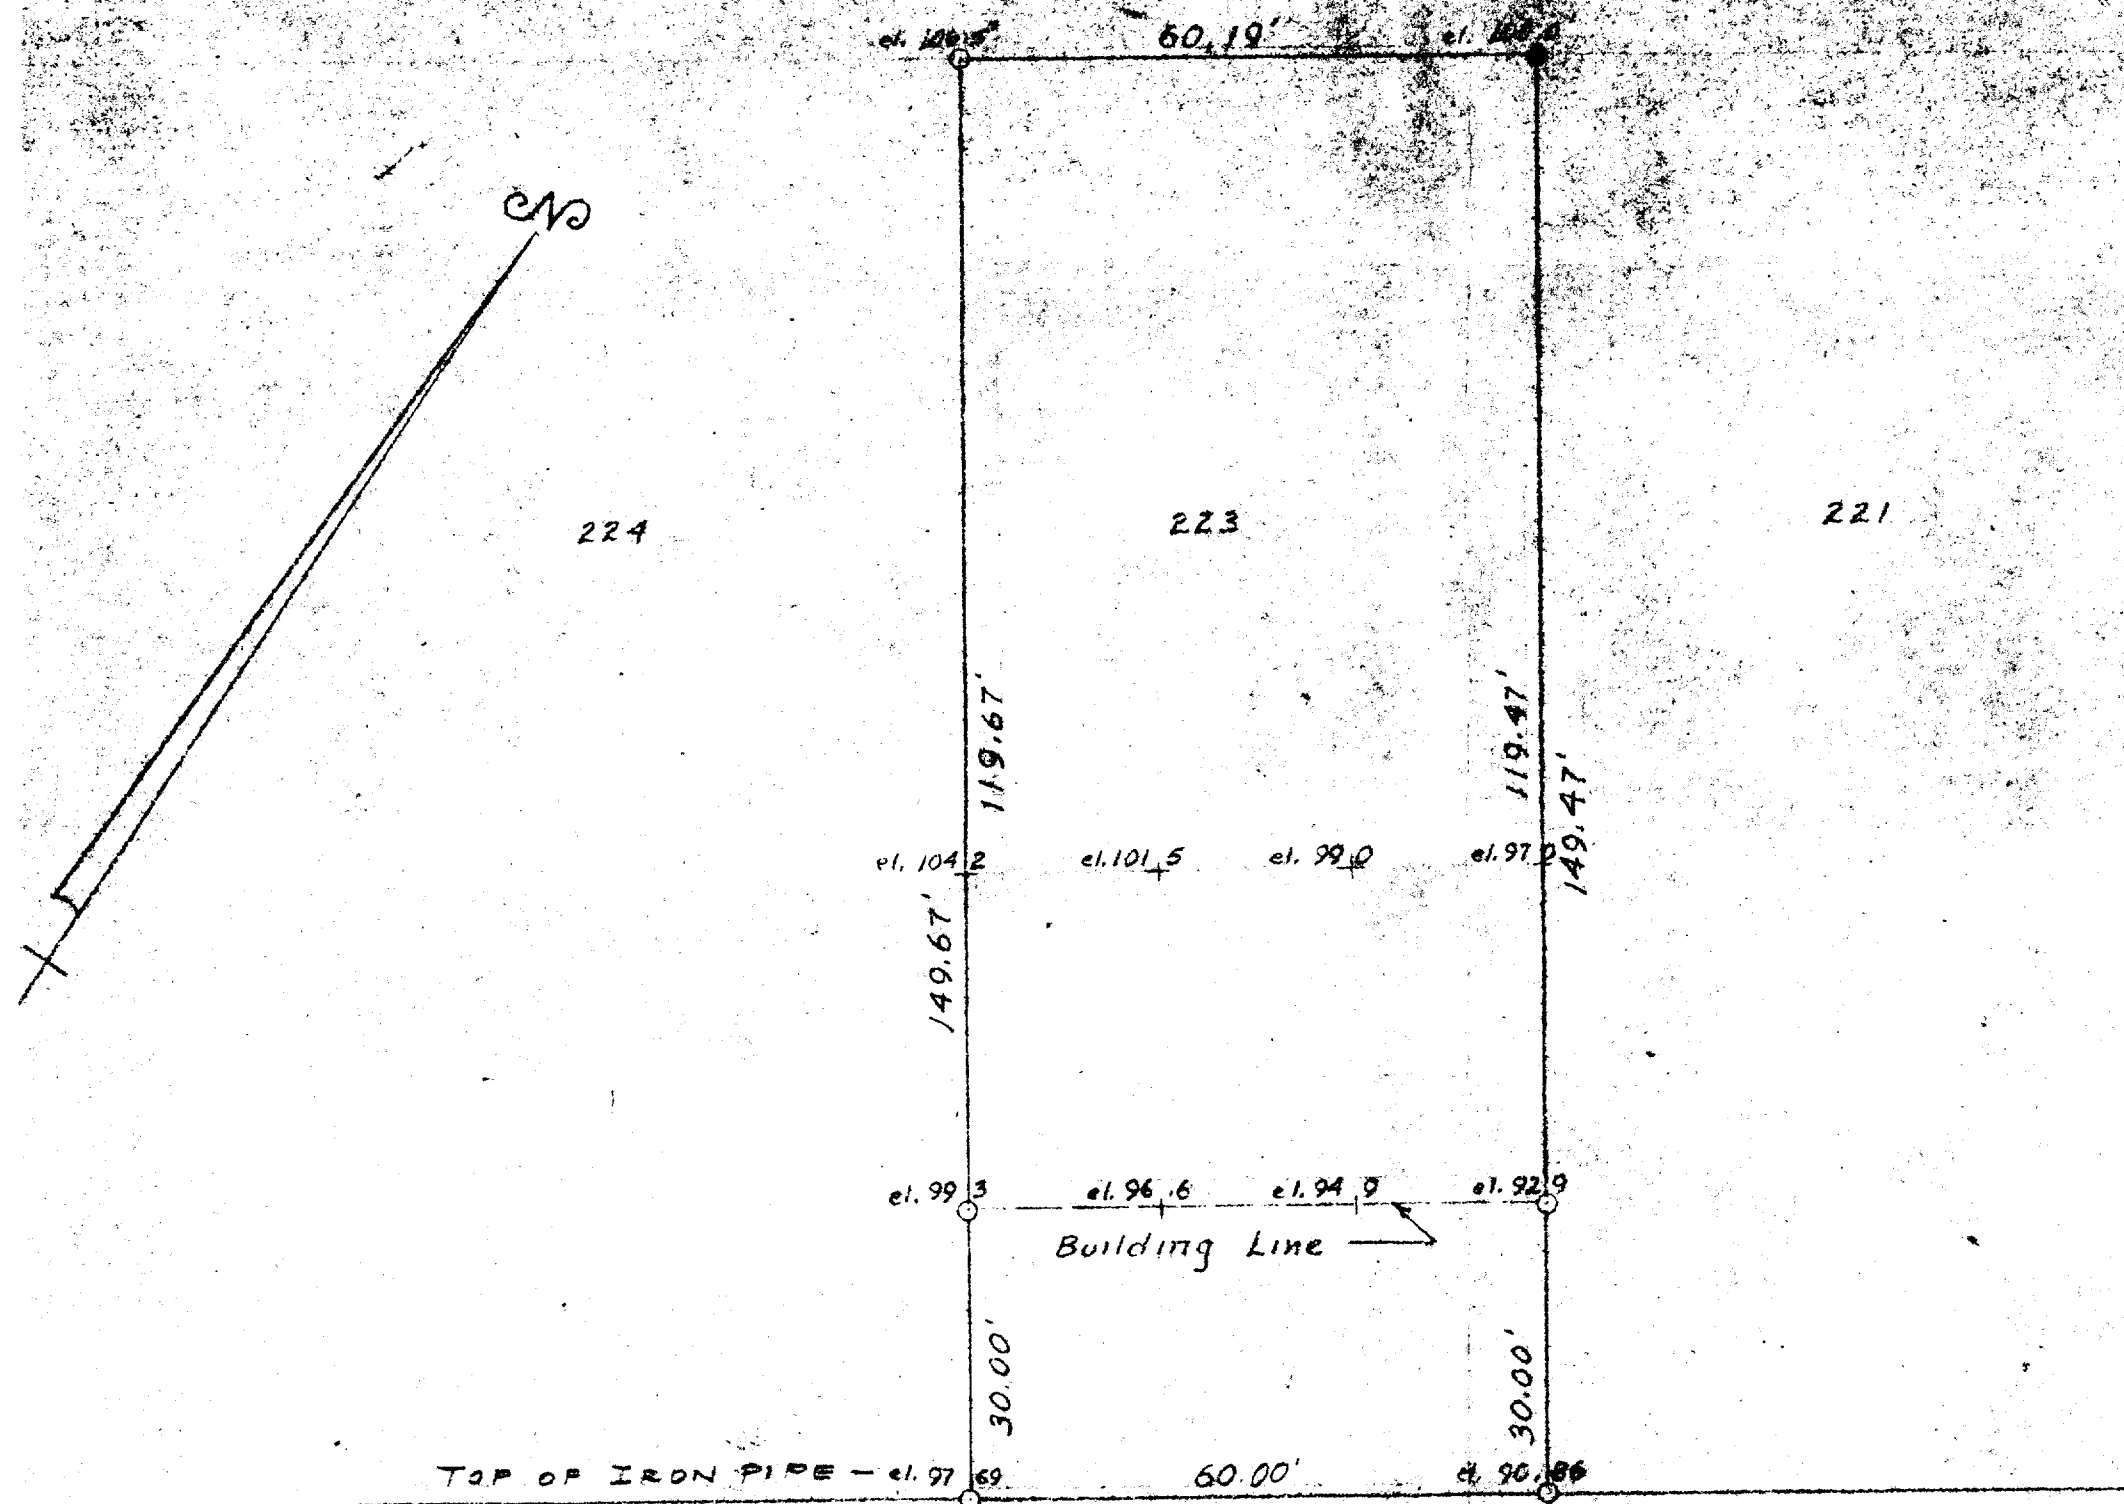

Washington Parkway el. 94.95 50' Wide

- o - Iron Pipe
- - Concrete Monument

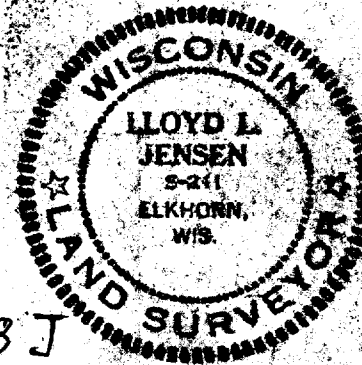

FLAT OF SURVEY OF

Lot 223, Cedar Point Park, Village of Williams Bay, Walworth County, Wisconsin

Lloyd L. Jensen
Surveyor

SCALE 1" = 20'

DATE Aug. 1967

WCR-198

11-158J