

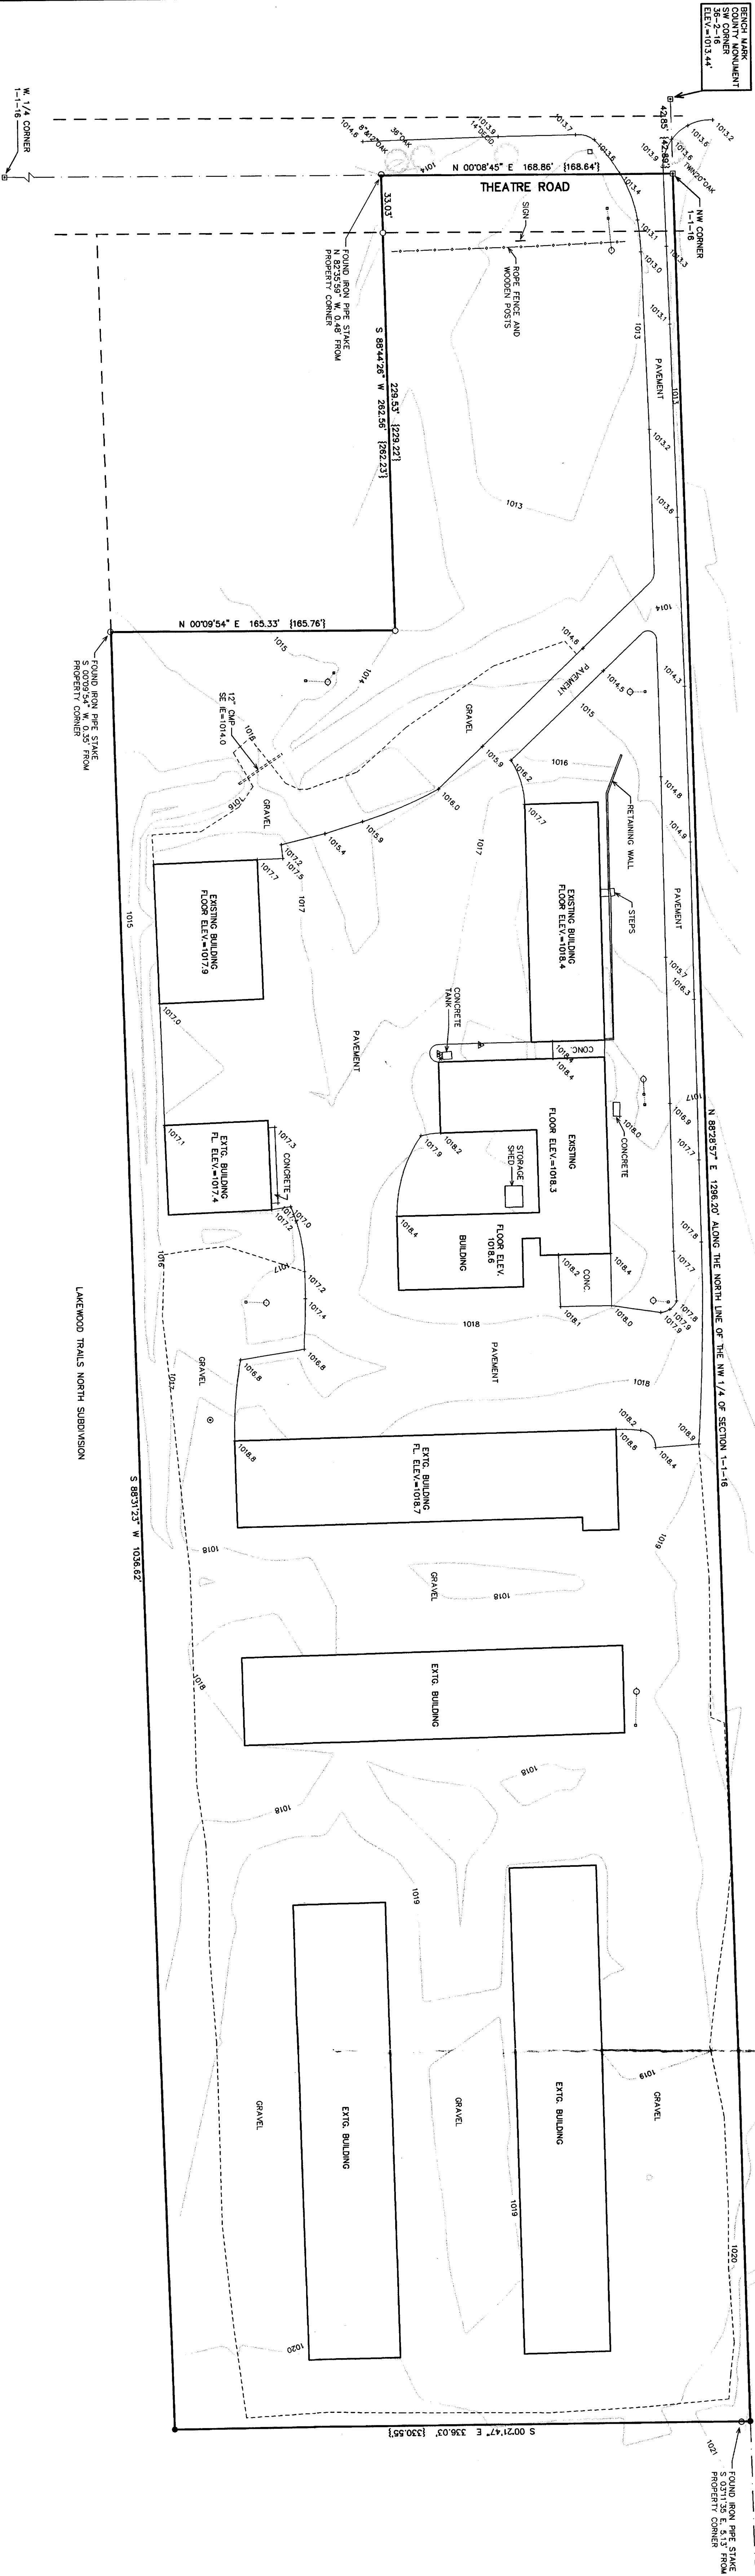


BOUNDARY SURVEY & TOPOGRAPHIC MAPPING
PART OF THE NORTHWEST 1/4 OF SECTION 1, TOWN 1 NORTH, RANGE 16 EAST,
VILLAGE OF WILLIAMS BAY, WALWORTH COUNTY, WISCONSIN

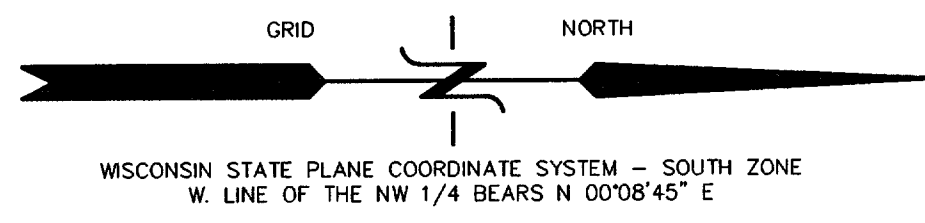

- LEGEND
- = FOUND IRON PIPE STAKE
 - = FOUND CONCRETE COUNTRY MONUMENT W/BRASS CAP
 - = SET IRON REBAR STAKE 3/4" DIA.
 - = UTILITY POLE LOCATED
 - ! = GUY WIRE LOCATED
 - = UTILITY CONTROL BOX LOCATED
 - ⊗ = WELL LOCATED
 - ▲ = SEPTIC LID LOCATED
 - * = CLEANOUT LOCATED
 - [xxx] = RECORDED AS

100 80 60 40 20 10 0 50 100
MAP SCALE IN FEET ORIGINAL 1" = 40'

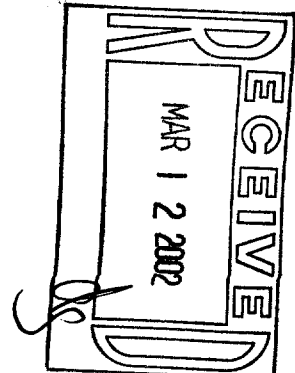

NOTE: COPIES OF THIS MAP TO WHICH THE FOLLOWING CERTIFICATE
HEREBY CERTIFY THAT THE ABOVE DESCRIBED PROPERTY HAS BEEN
REPRESENTATION THEREOF AND SHOW THE SIZE AND LOCATION OF
THE PROPERTY AND ITS EXTERIOR BOUNDARIES OF THE PROPERTY,
AND ALSO THOSE WHO PURCHASE, MORTGAGE, OR GUARANTEE THE TITLE
THEREIN WITHIN ONE YEAR FROM THE DATE HEREON.


DATED March 7, 2002

Peter S. Gordon
PETER S. GORDON R.L.S. 210

FARRIS, HANSEN & ASSOCIATES, INC.
ENGINEERING — ARCHITECTURE — SURVEYING
7 RIDGWAY COURT P.O. BOX 437
ELKHORN, WISCONSIN 53121
OFFICE: (262) 723-2098 FAX: (262) 723-5886

— WORK ORDERED BY —
GAGE MARINE CORPORATION
4 LEECHY DRIVE
WILLIAMS BAY, WI. 53191

BOUNDARY SURVEY
TOPOGRAPHIC MAPPING
VILLAGE OF WILLIAMS BAY, WALWORTH COUNTY, WISCONSIN

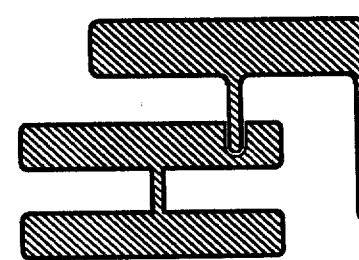

PROJECT NO.
2549
DATE
03/06/2002
SHEET NO.
1 OF 1