
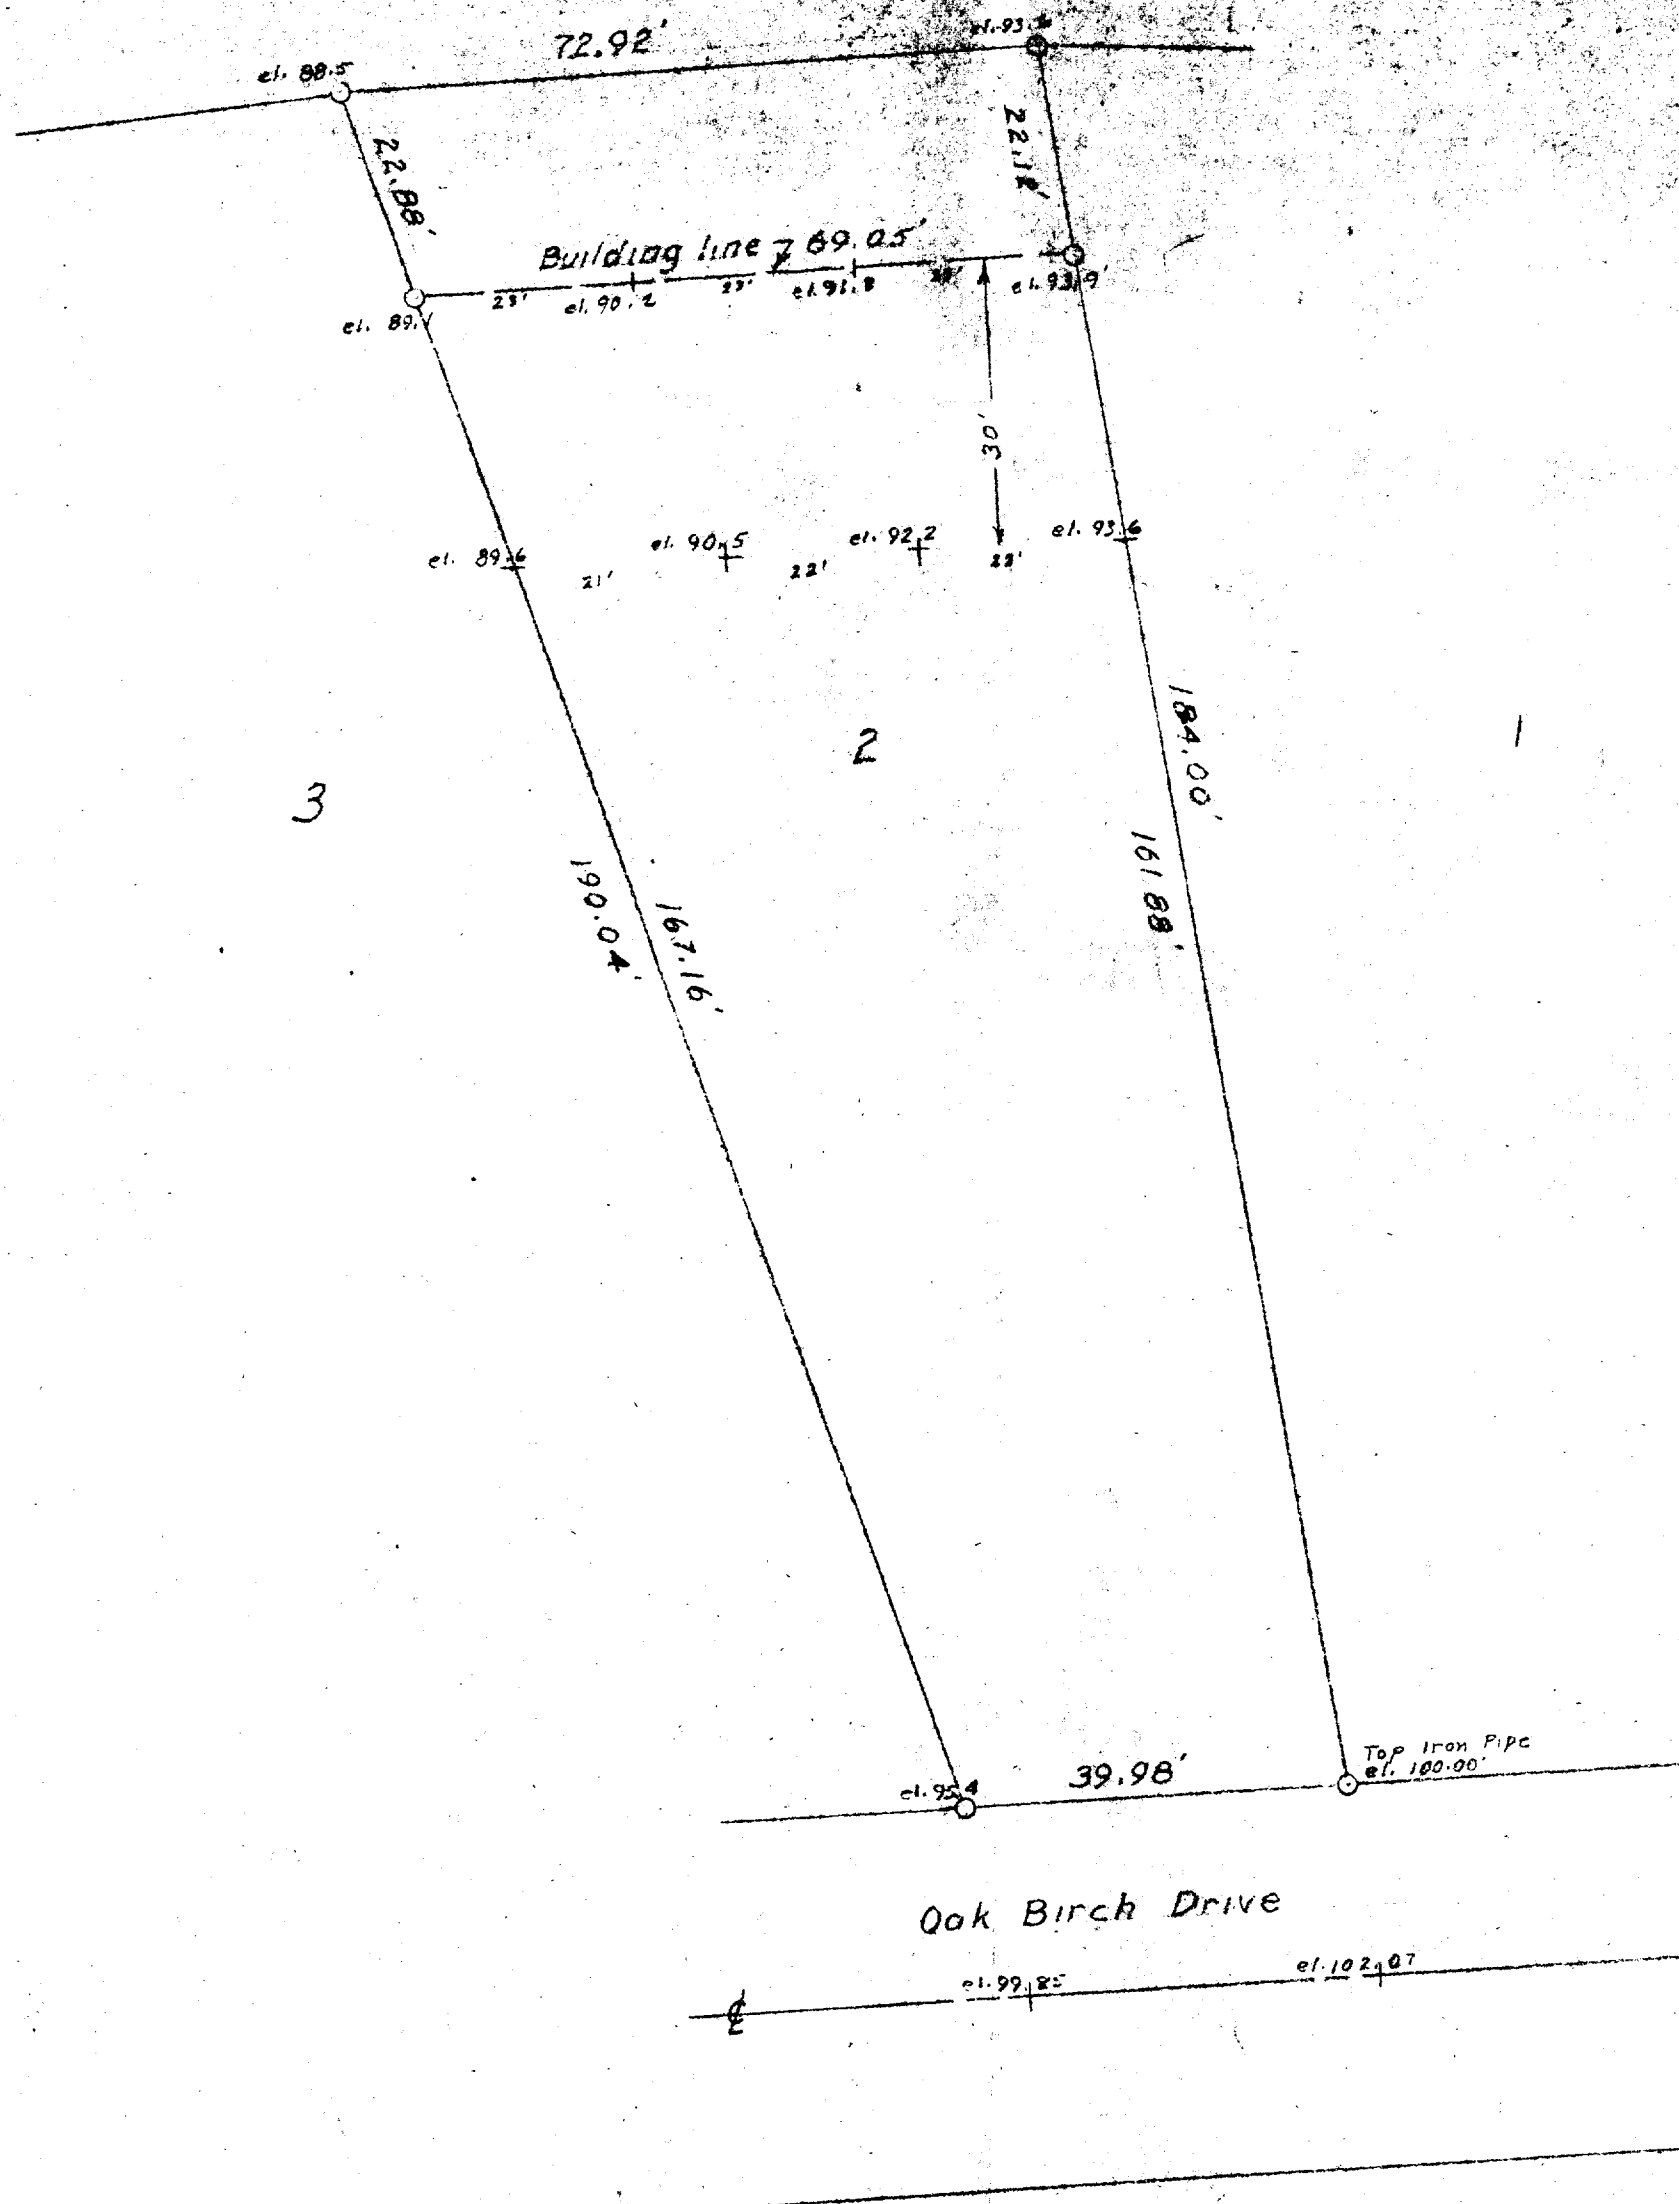


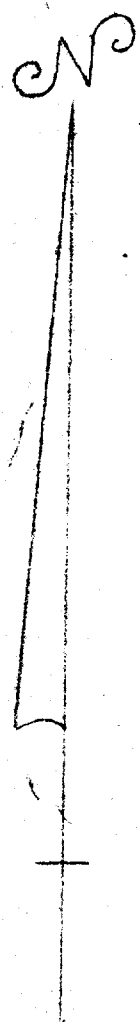

o- Iron Pipe

WCP1-2

11-160J

PLAT OF SURVEY OF	
Lot 2, 1 st Addition, Cedar Point Park, Village of Williams Bay, Walworth County, Wisconsin	
<i>H.E. Johnson</i>	
SCALE 1" = 20'	DATE