


Engineers • Land Surveyors • Environmental Scientists
801 MAIN STREET MILWAUKEE, WISCONSIN 53149 (262)363-2004

DATE: 5/7/02

1" FOUND IRON PIPE  POWER POLE AND OVERHEAD LINE
 6"  CONIFEROUS TREE
 W/TRUNK DIAMETER  HYDRANT
 EXISTING CONTOURS  WV WATER VALVE
 SS MH  WATER OR SANITARY
 W MH SEWER MANHOLE  DECIDUOUS TREE W/TRUNK DIAMETER
 EDGE OF PAVEMENT

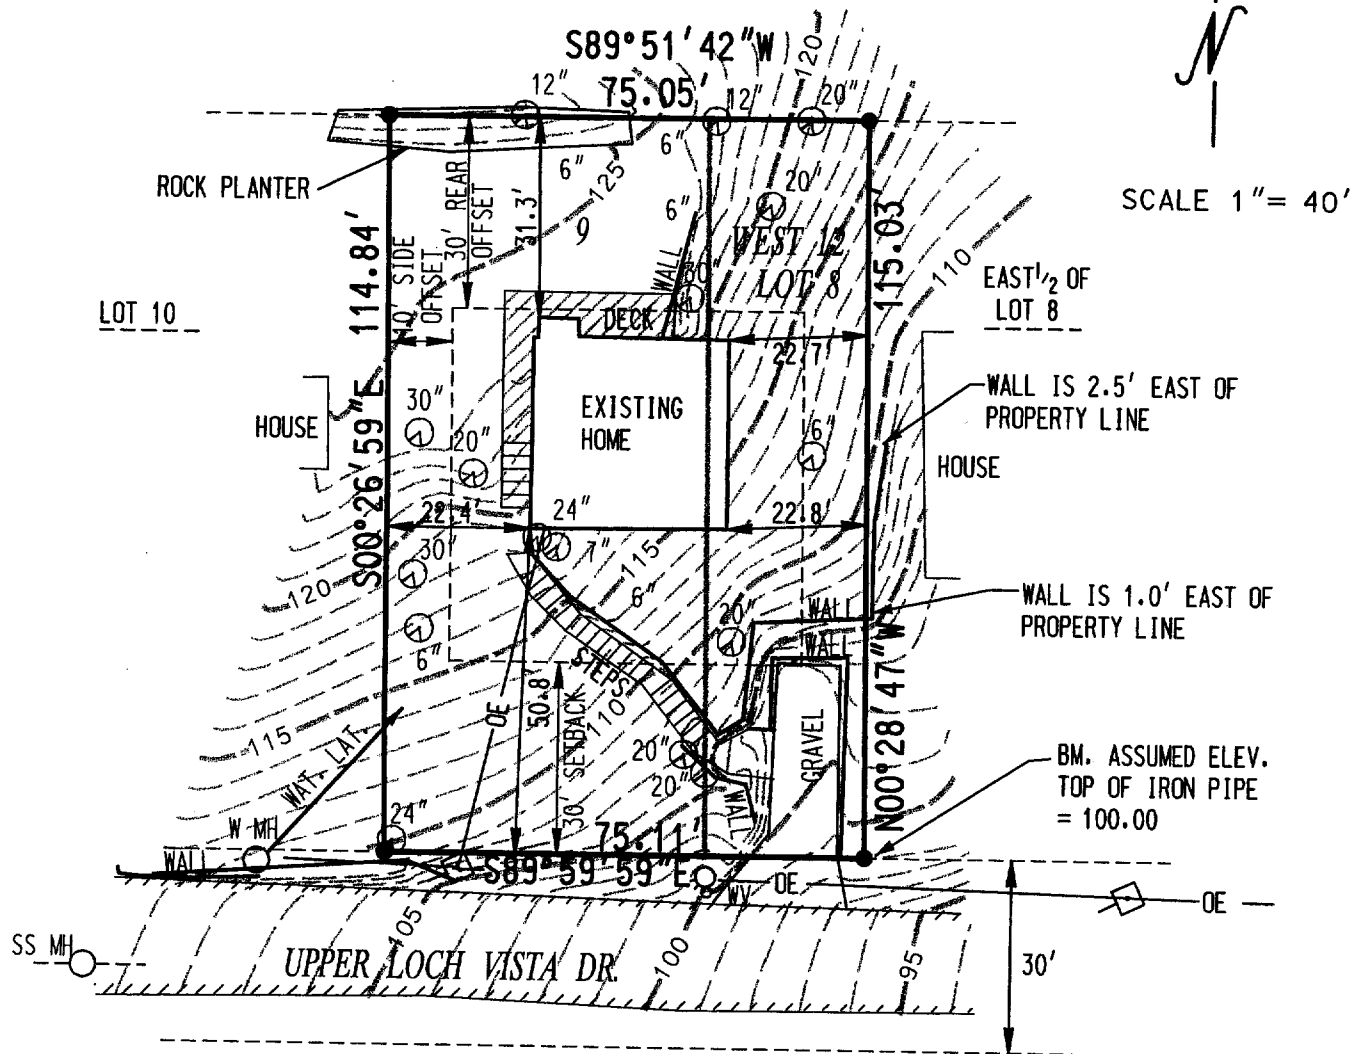

RECEIVED
JUN 5 2002

BRADFORD L. SPENCER, R.L.S. 2069
RSV#02163

WLV-8 ✓ 011-1619