



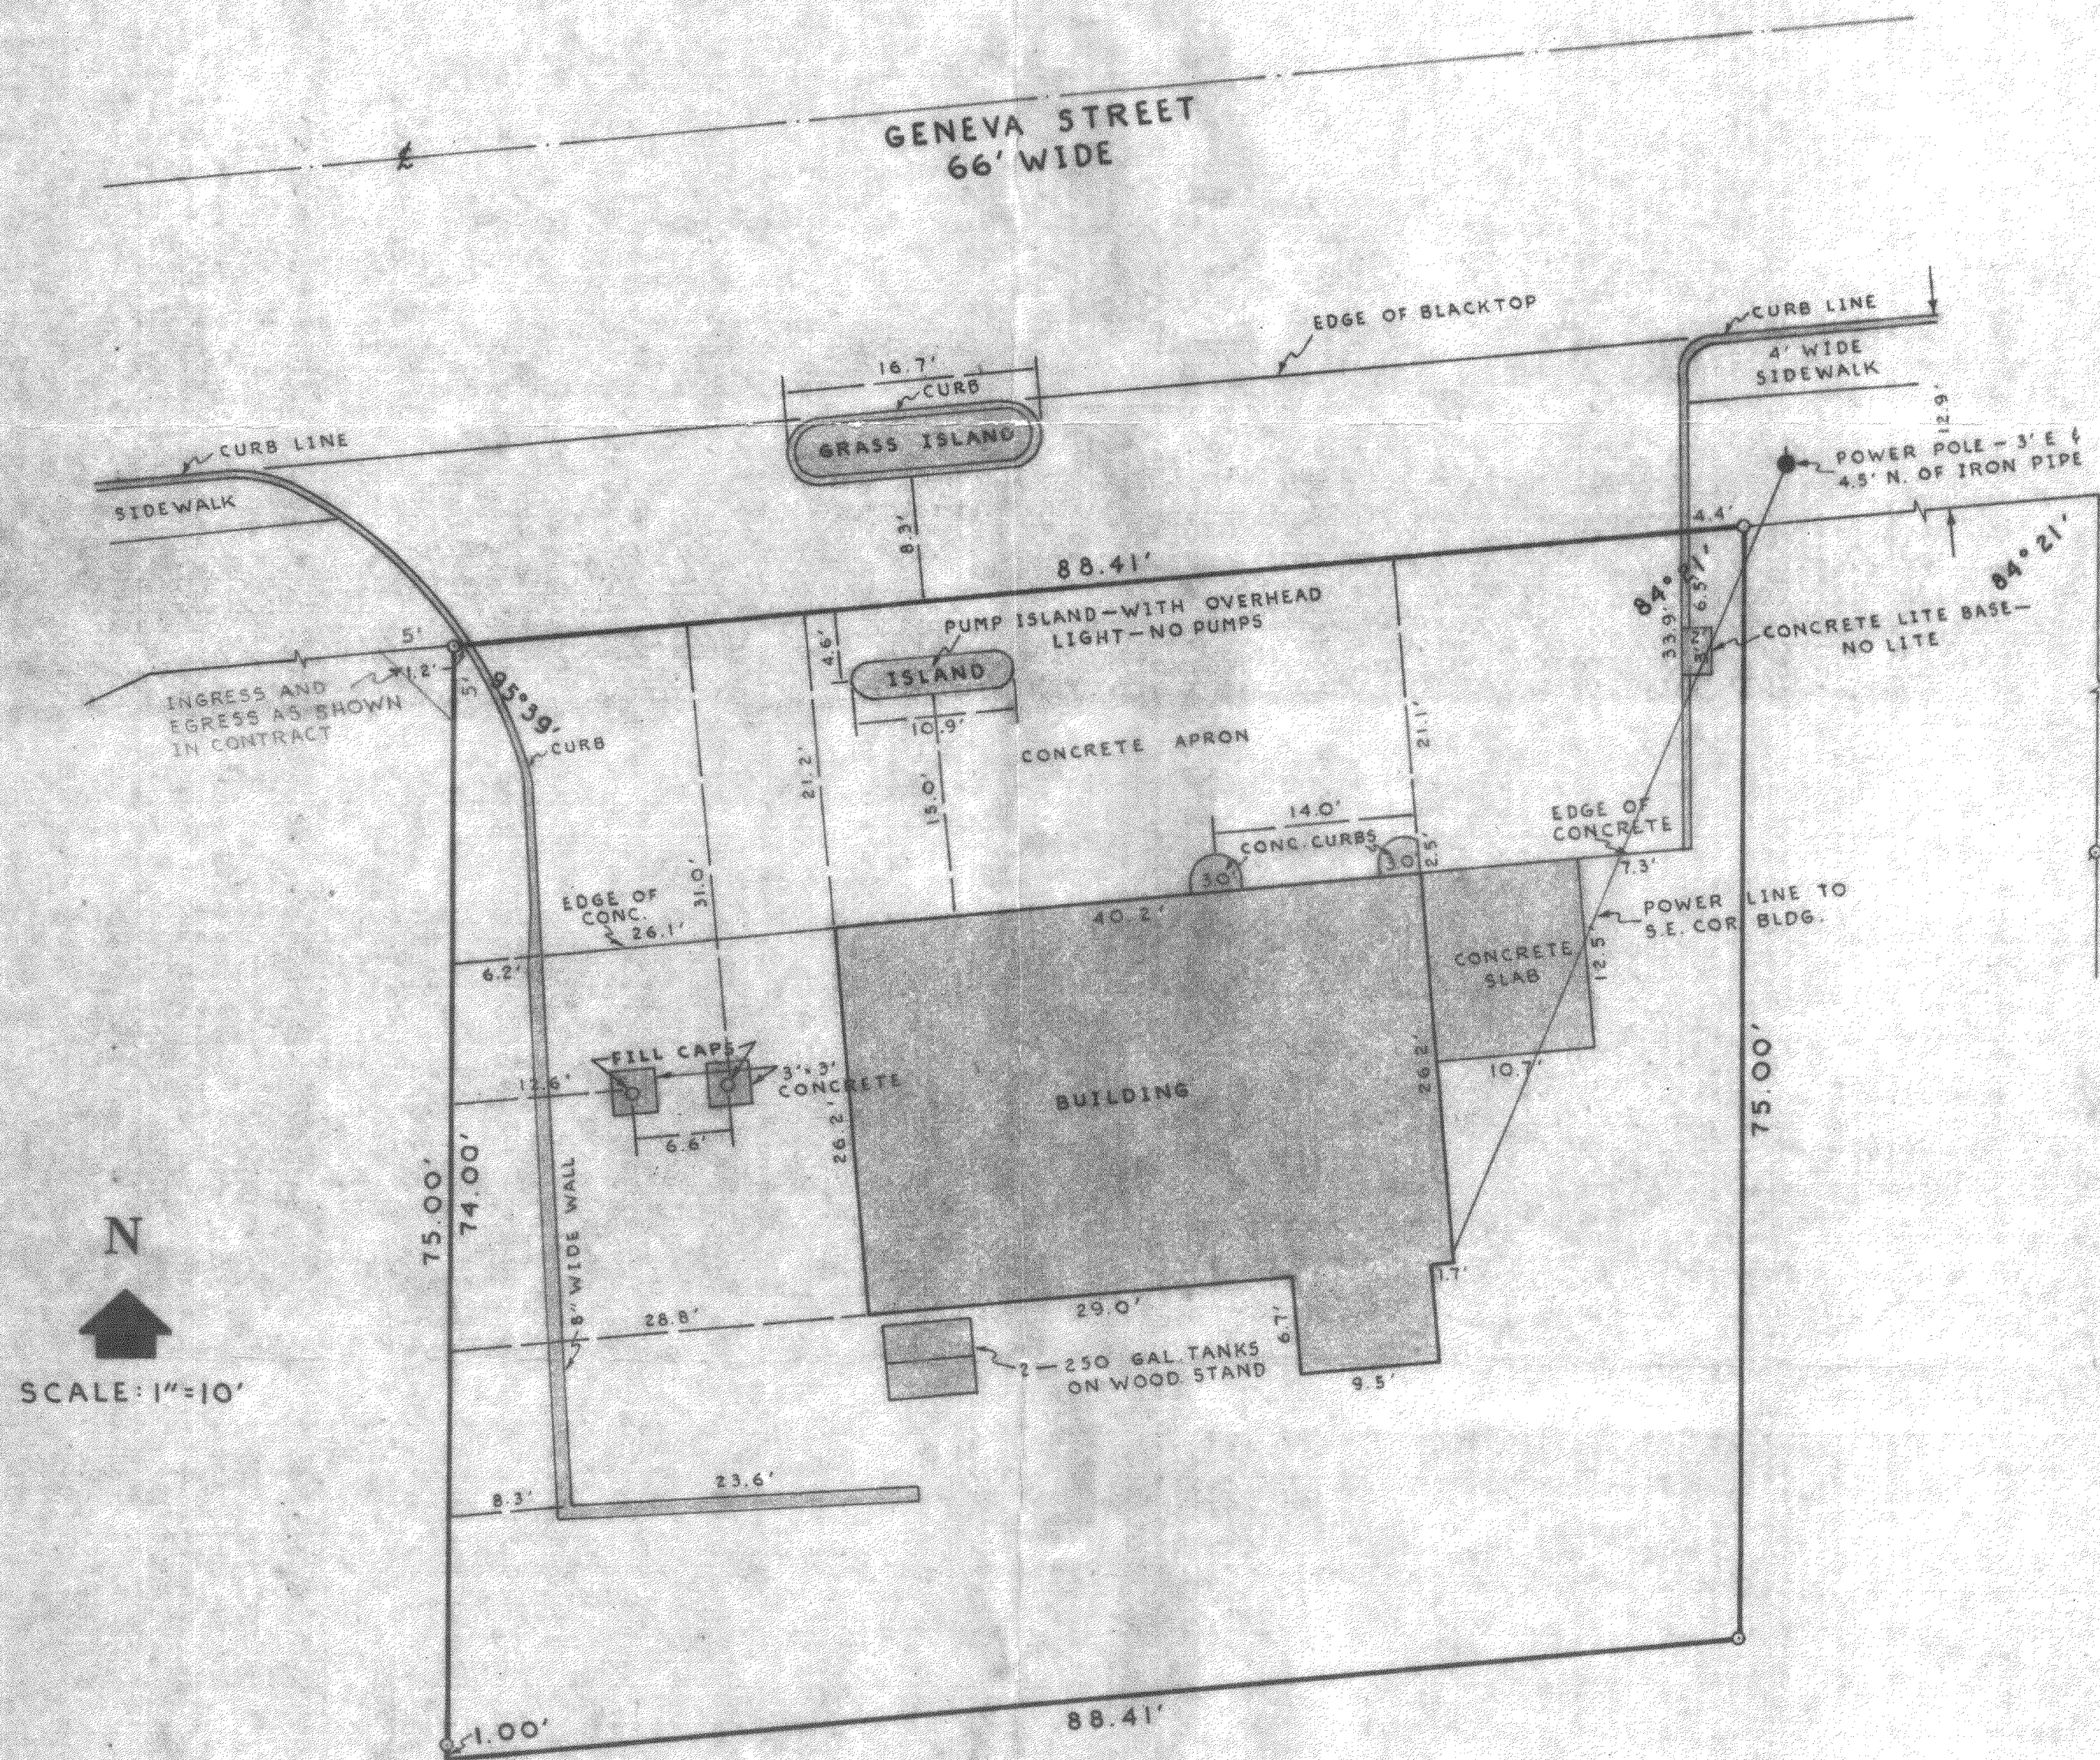

N
SCALE: 1"=10'

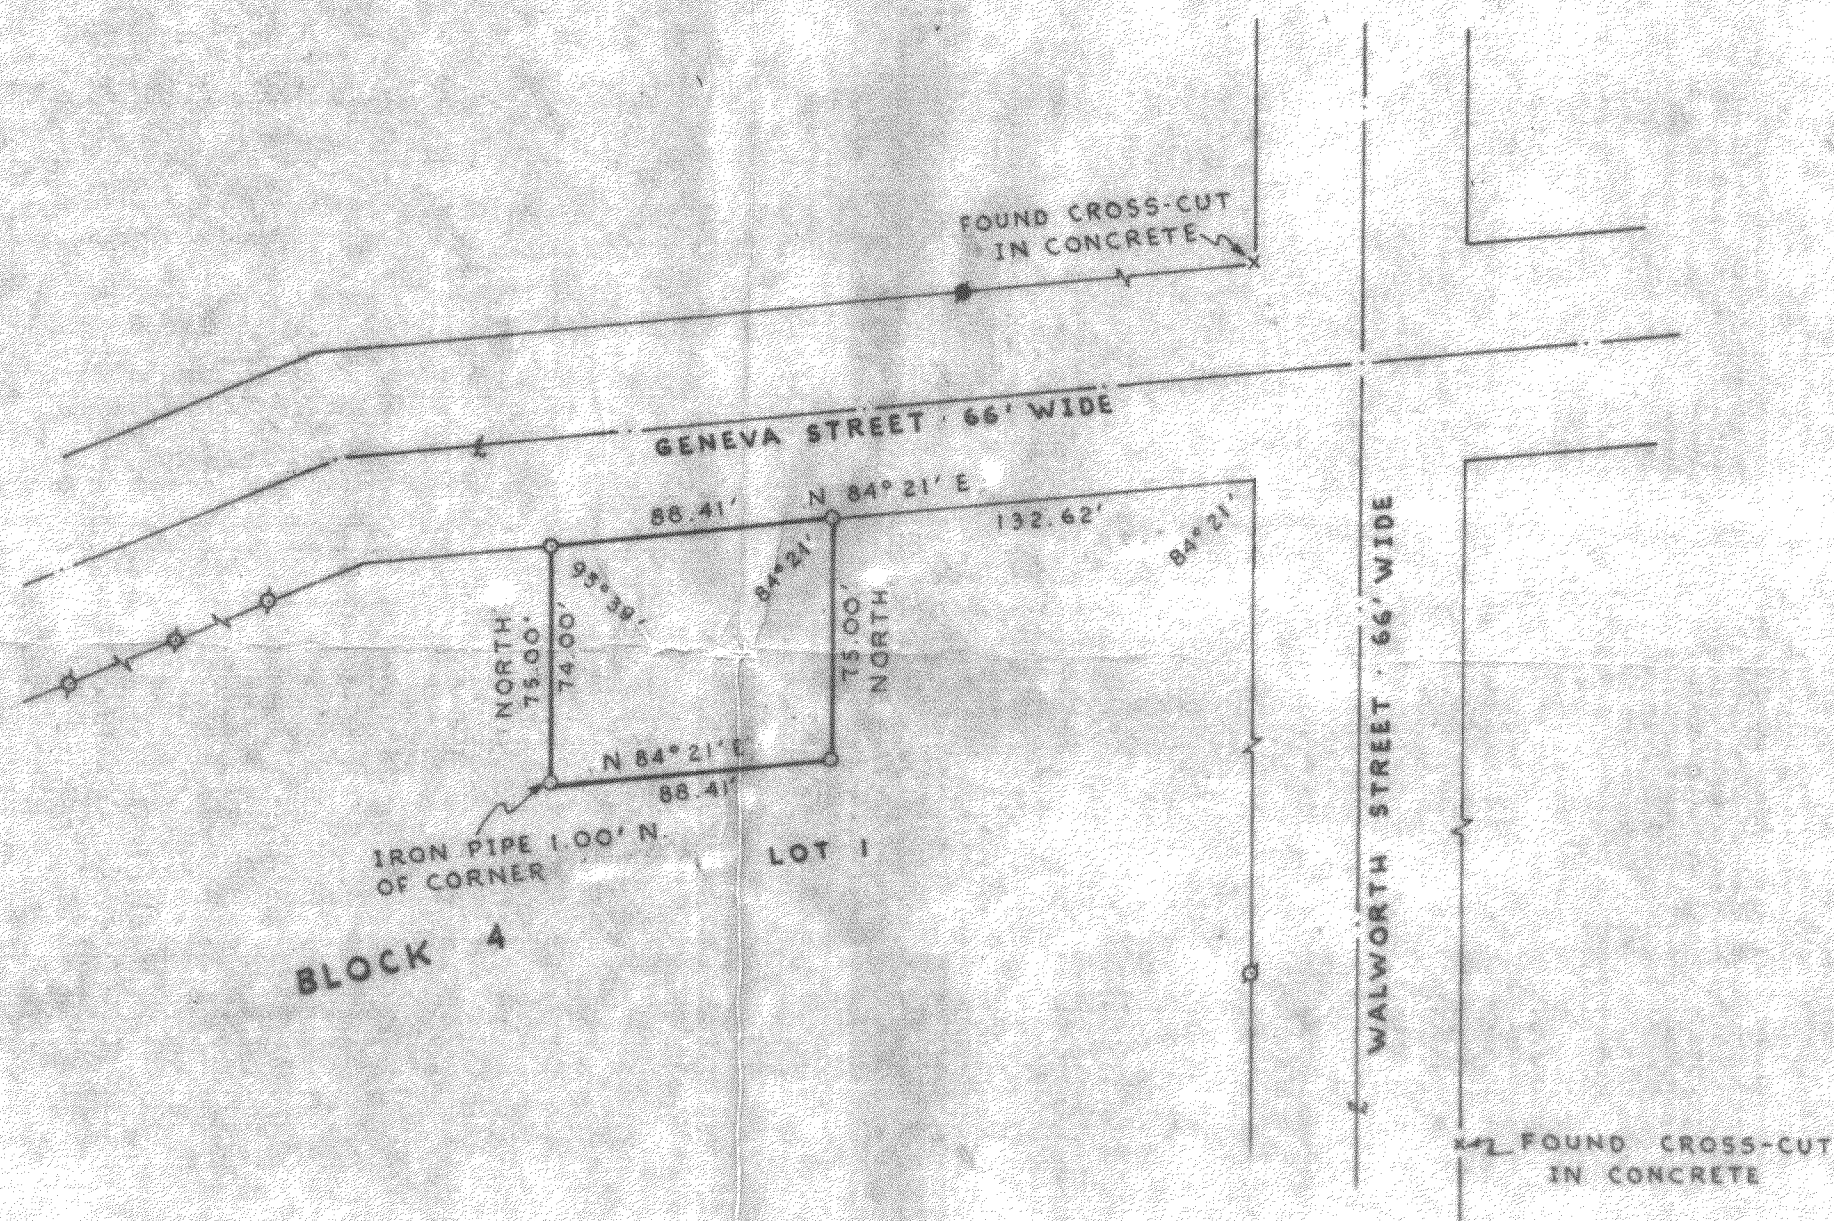


N
SCALE: 1"=60'

PLAT OF SURVEY OF

Part of Lot 1, Block 4, Original Plat, Village of Williams Bay, Walworth County, Wisconsin.

LEGEND

- — IRON PIPE FOUND
- — IRON PIPE PLACED
- — CONCRETE MONUMENT FOUND

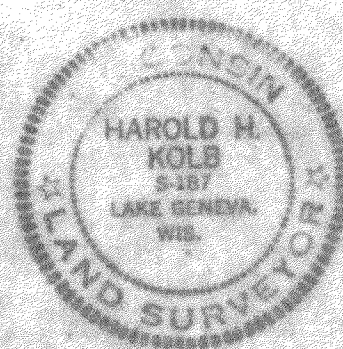

Harold H. Kolb
Harold H. Kolb
Wisconsin Registered Land Surveyor, 3-187
Date: March 14, 1972