



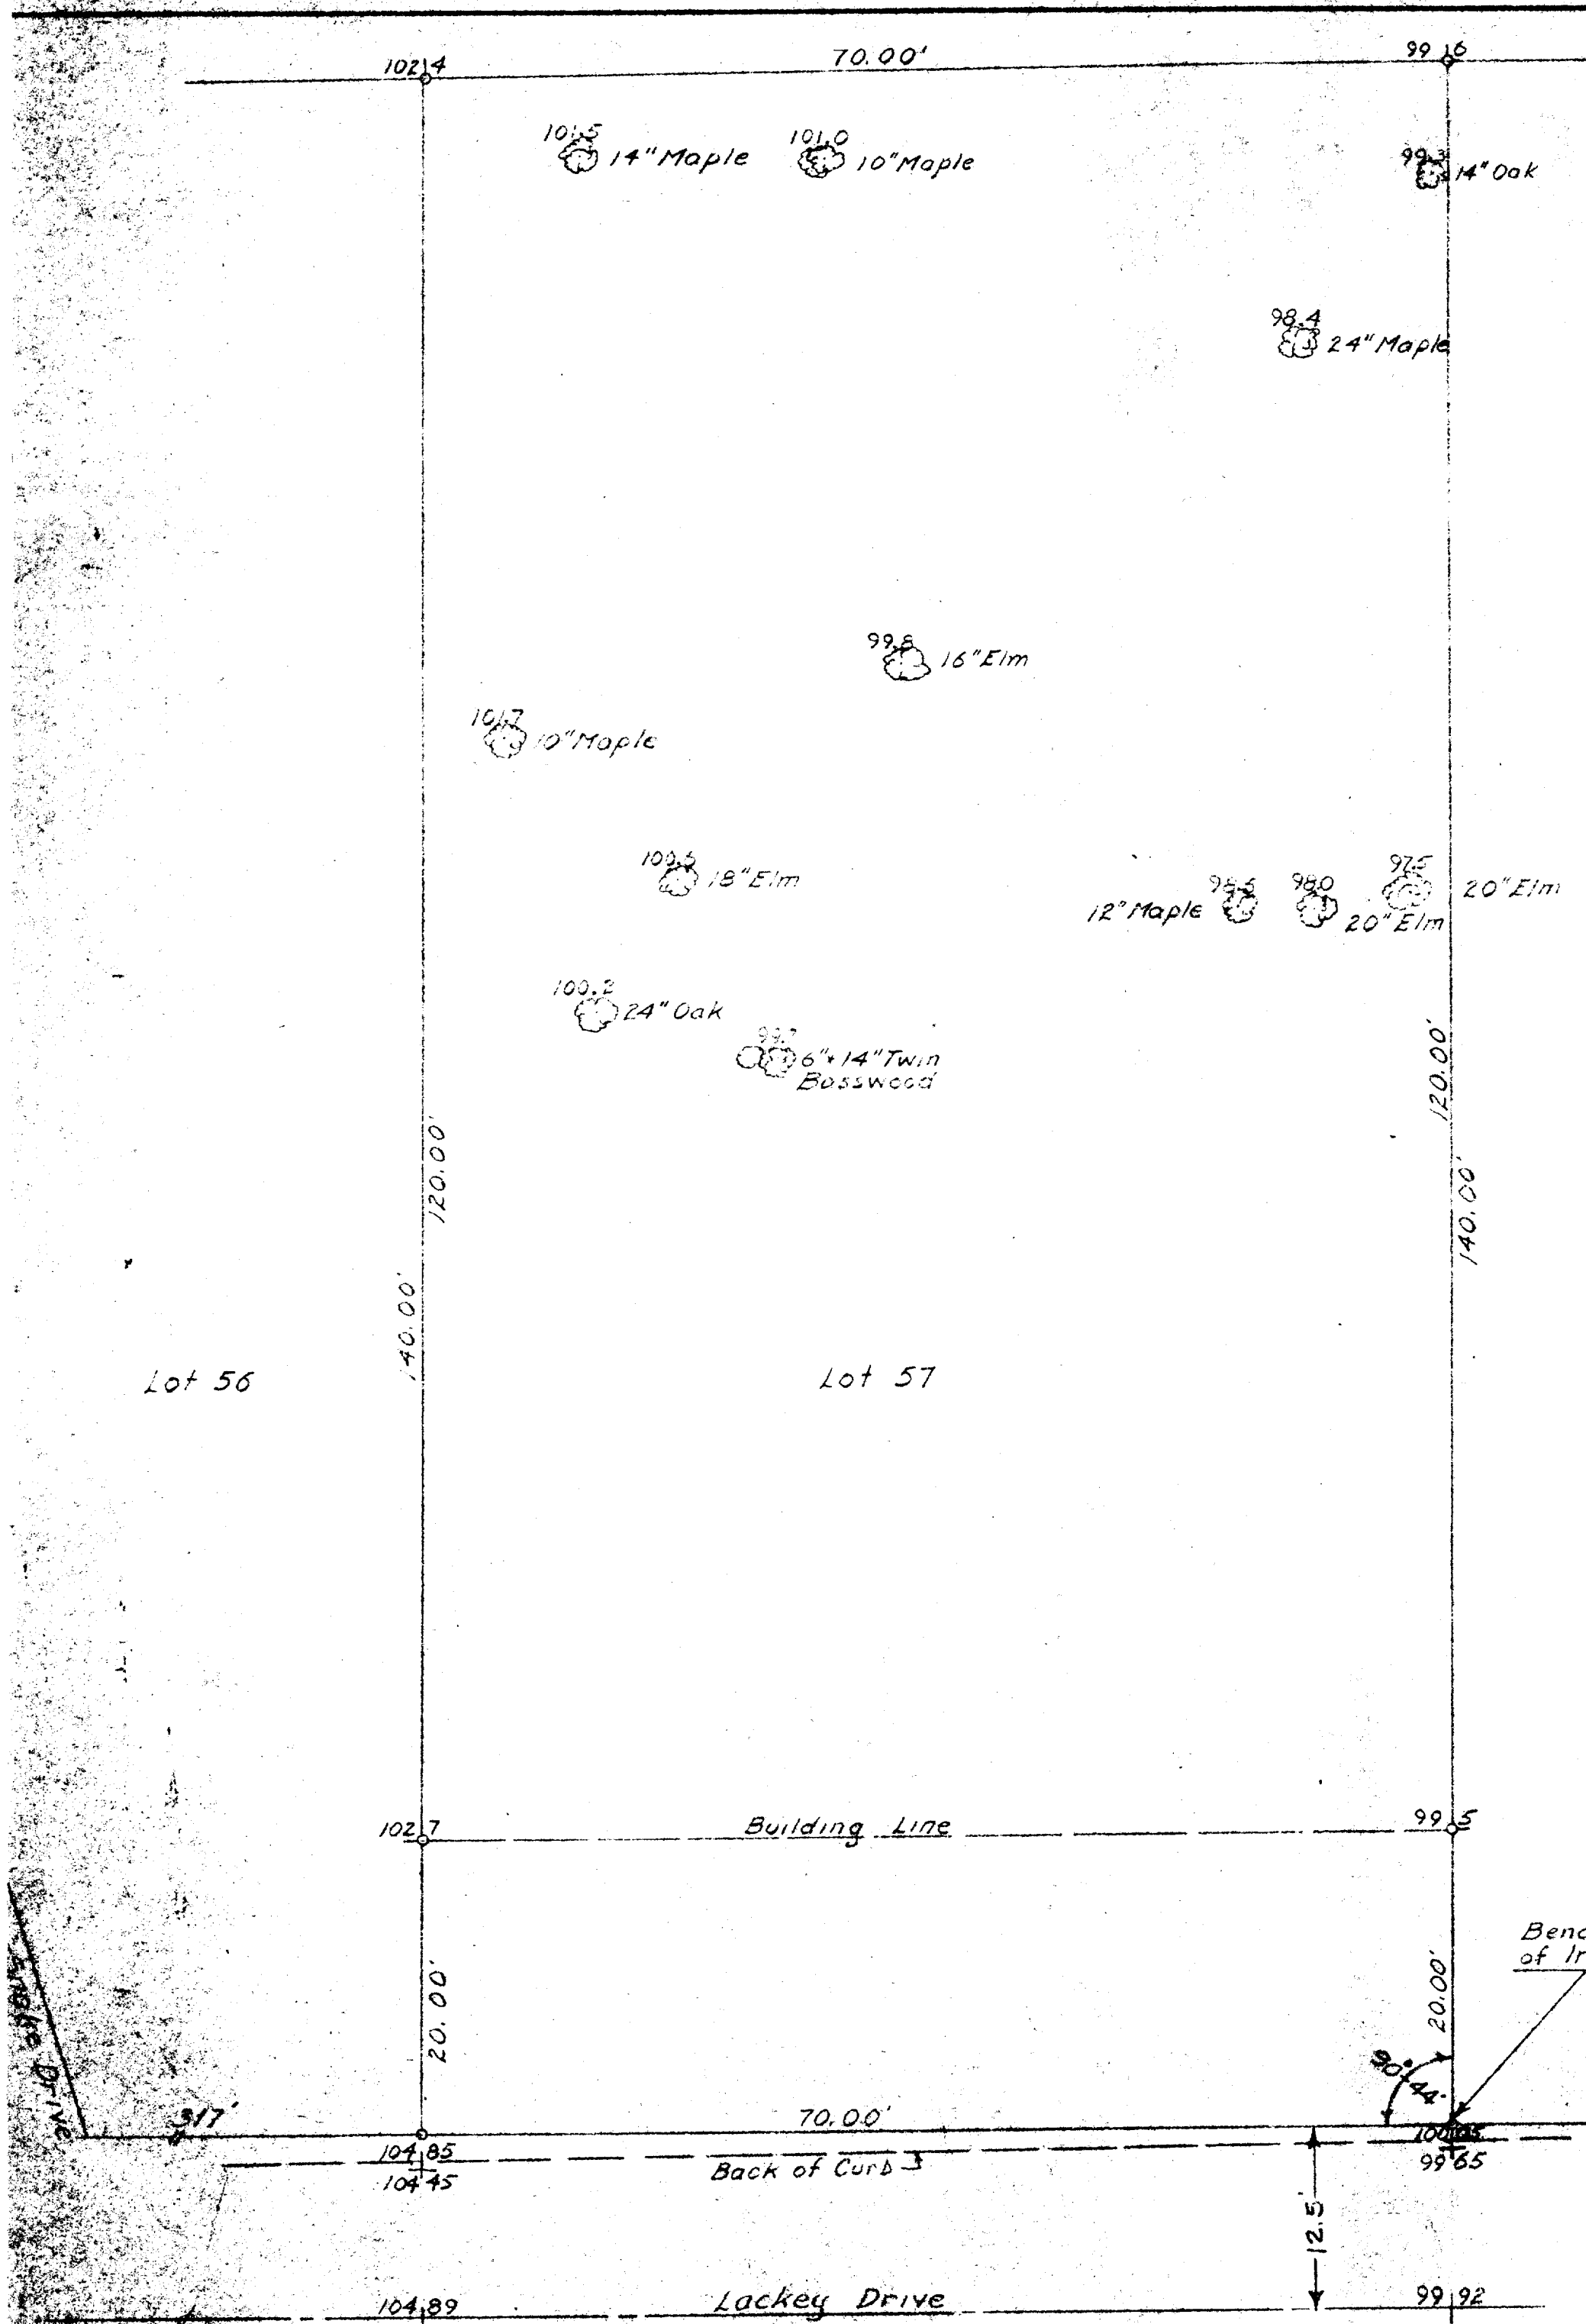

Legend
 • - Iron Pipe
 @ - Tree

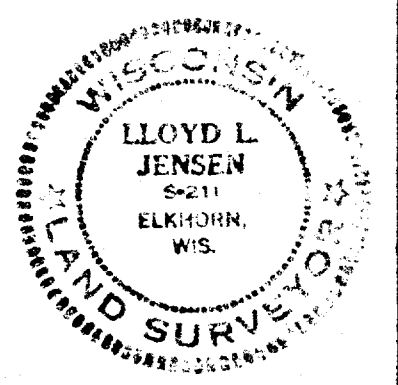

Bench Mark - Top
 of Iron Pipe - 100.00

PLAT OF SURVEY
 OF
 LOT 57, LACKEY BROTHERS SUBDIVISION, VILLAGE OF
 WILLIAMS BAY, WALWORTH COUNTY, WISCONSIN.

Lloyd L. Jensen
 SURVEYOR

SCALE 1" = 10'

DATE August, 1961

WLB-56

17-1694