


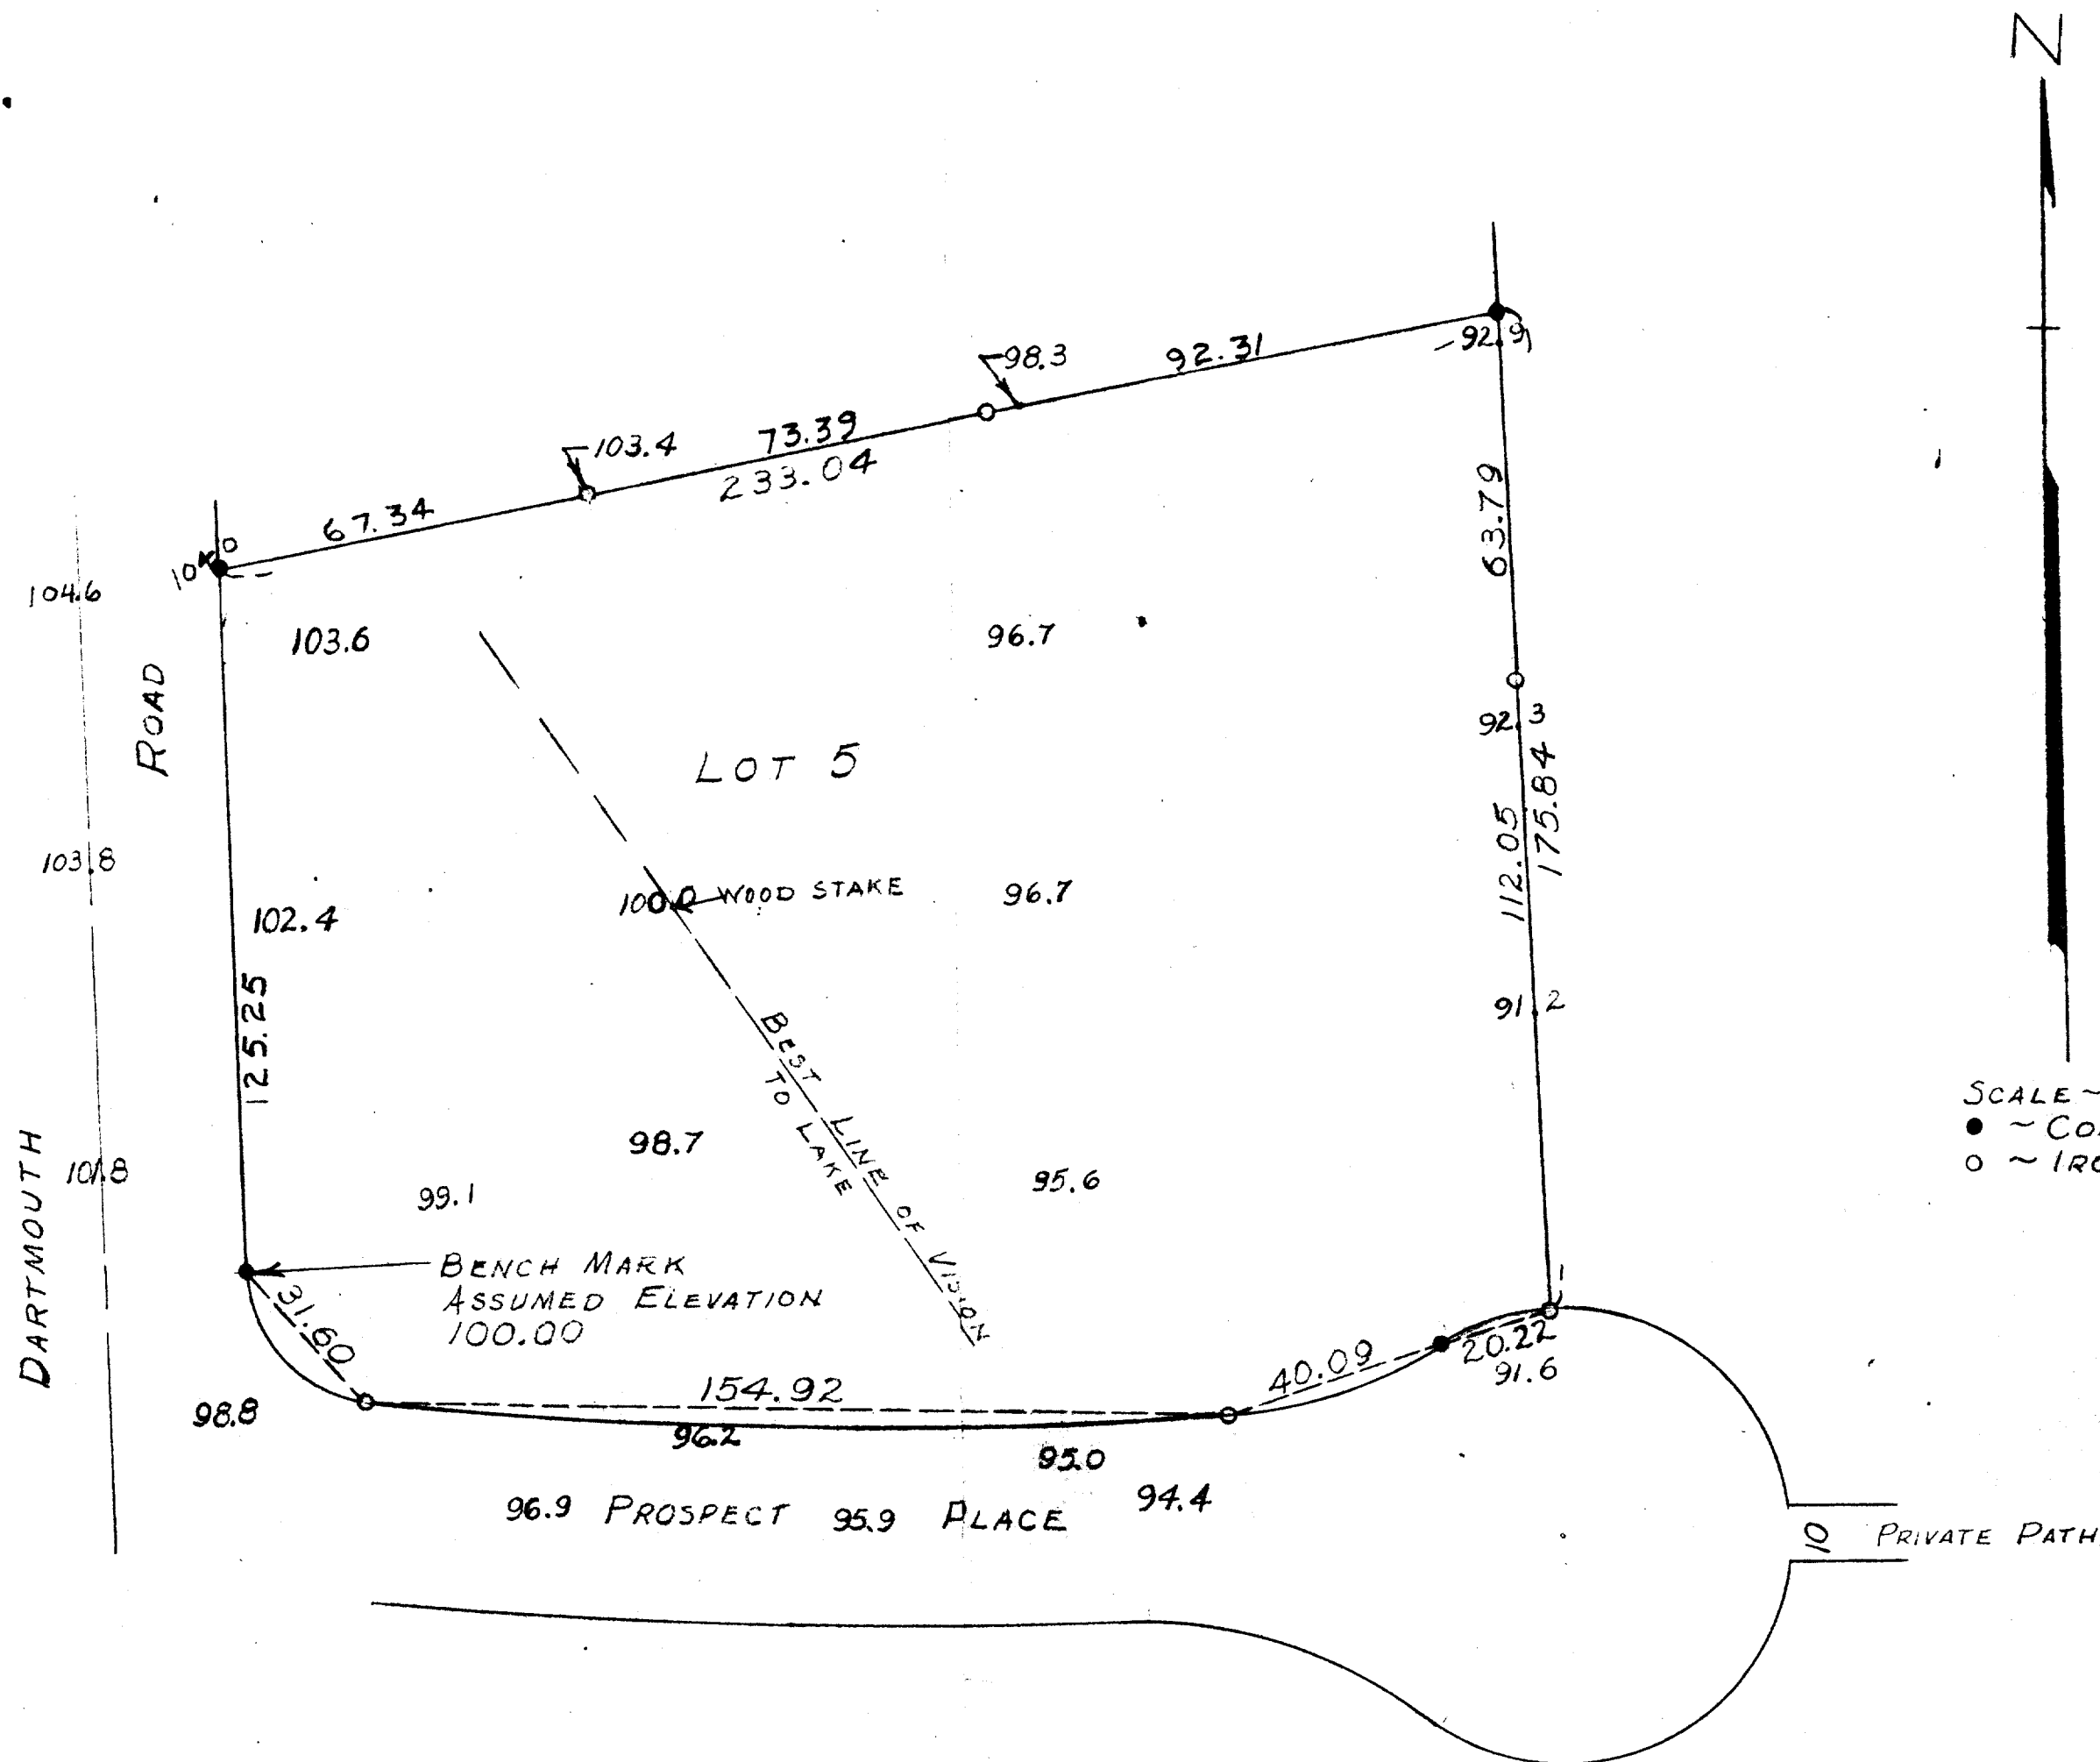

PLAT OF SURVEY AND ELEVATIONS OF LOT 5, BLOCK 2, UNIVERSITY HEIGHTS SUBDIVISION, VILLAGE OF WILLIAMS BAY, WALWORTH COUNTY, WISCONSIN
JUNE 17, 1957

George F. Dunham
GEORGE F. DUNHAM, SURVEYOR
DELAVER, WIS.

11-17